



LOCATION
SKETCH

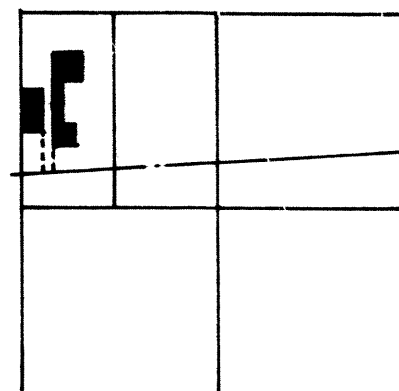

SECTION 1

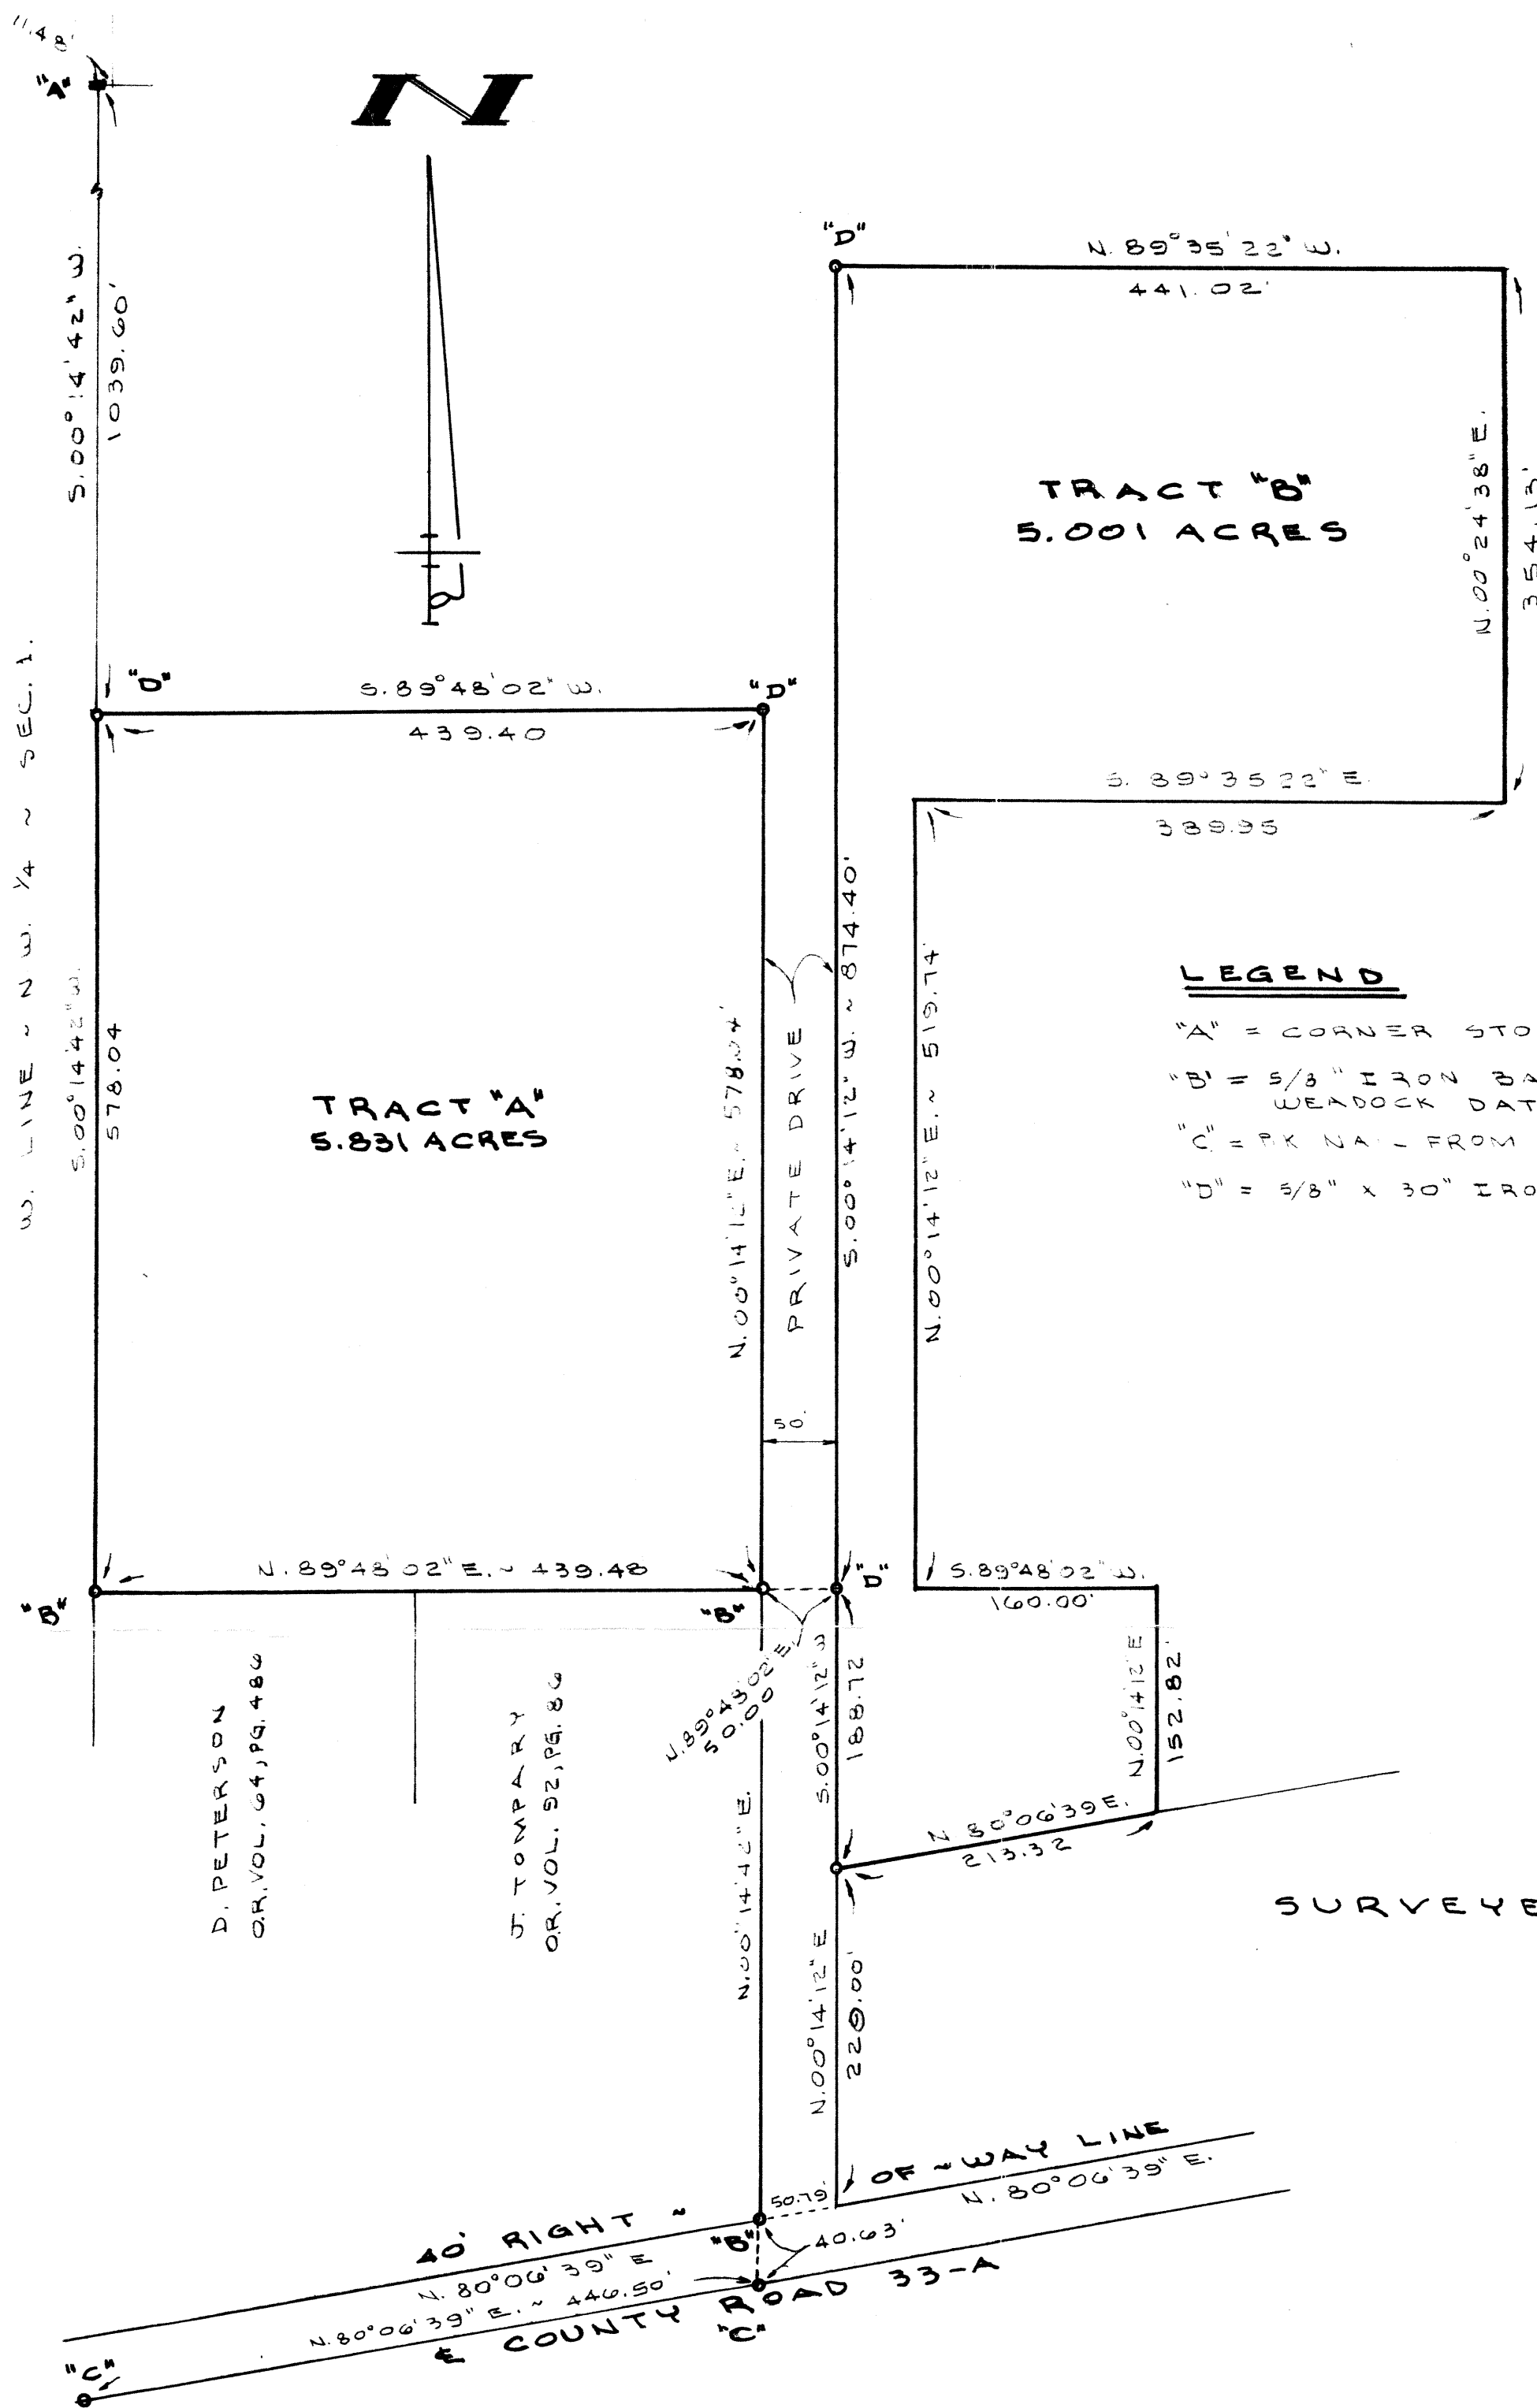

SURVEYED BY Gordon L. Geeslin
GORDON L. GEESLIN
REGISTERED SURVEYOR
N25372



WILKER SURVEY

PART OF THE W. 1/2 OF THE N.W. 1/4 OF SECTION 1,
TOWN 6 SOUTH, RANGE 4 EAST (ST. MARYS TWP.),
AUGLAIZE COUNTY, OHIO.

JANUARY 25, 1994

SCALE 1" = 100'

GORDON L. GEESLIN

LAND SURVEYOR
810 EAST MARKET STREET
CELINA, OHIO
PHONE (419) 586-6155

PERMANENT
PARCEL No. _____

Part of: _____ Sec. _____ T. _____ R. _____ Township

Grantor: _____ Area Retained: _____ Acres

Grantee: _____ Area Transferred: _____ Acres

Deed References: _____

APPROVALS:

AGENCY: _____ Board of Health

DATE: _____

County Sanitary Engineer

County Engineer

1-1-W&S