

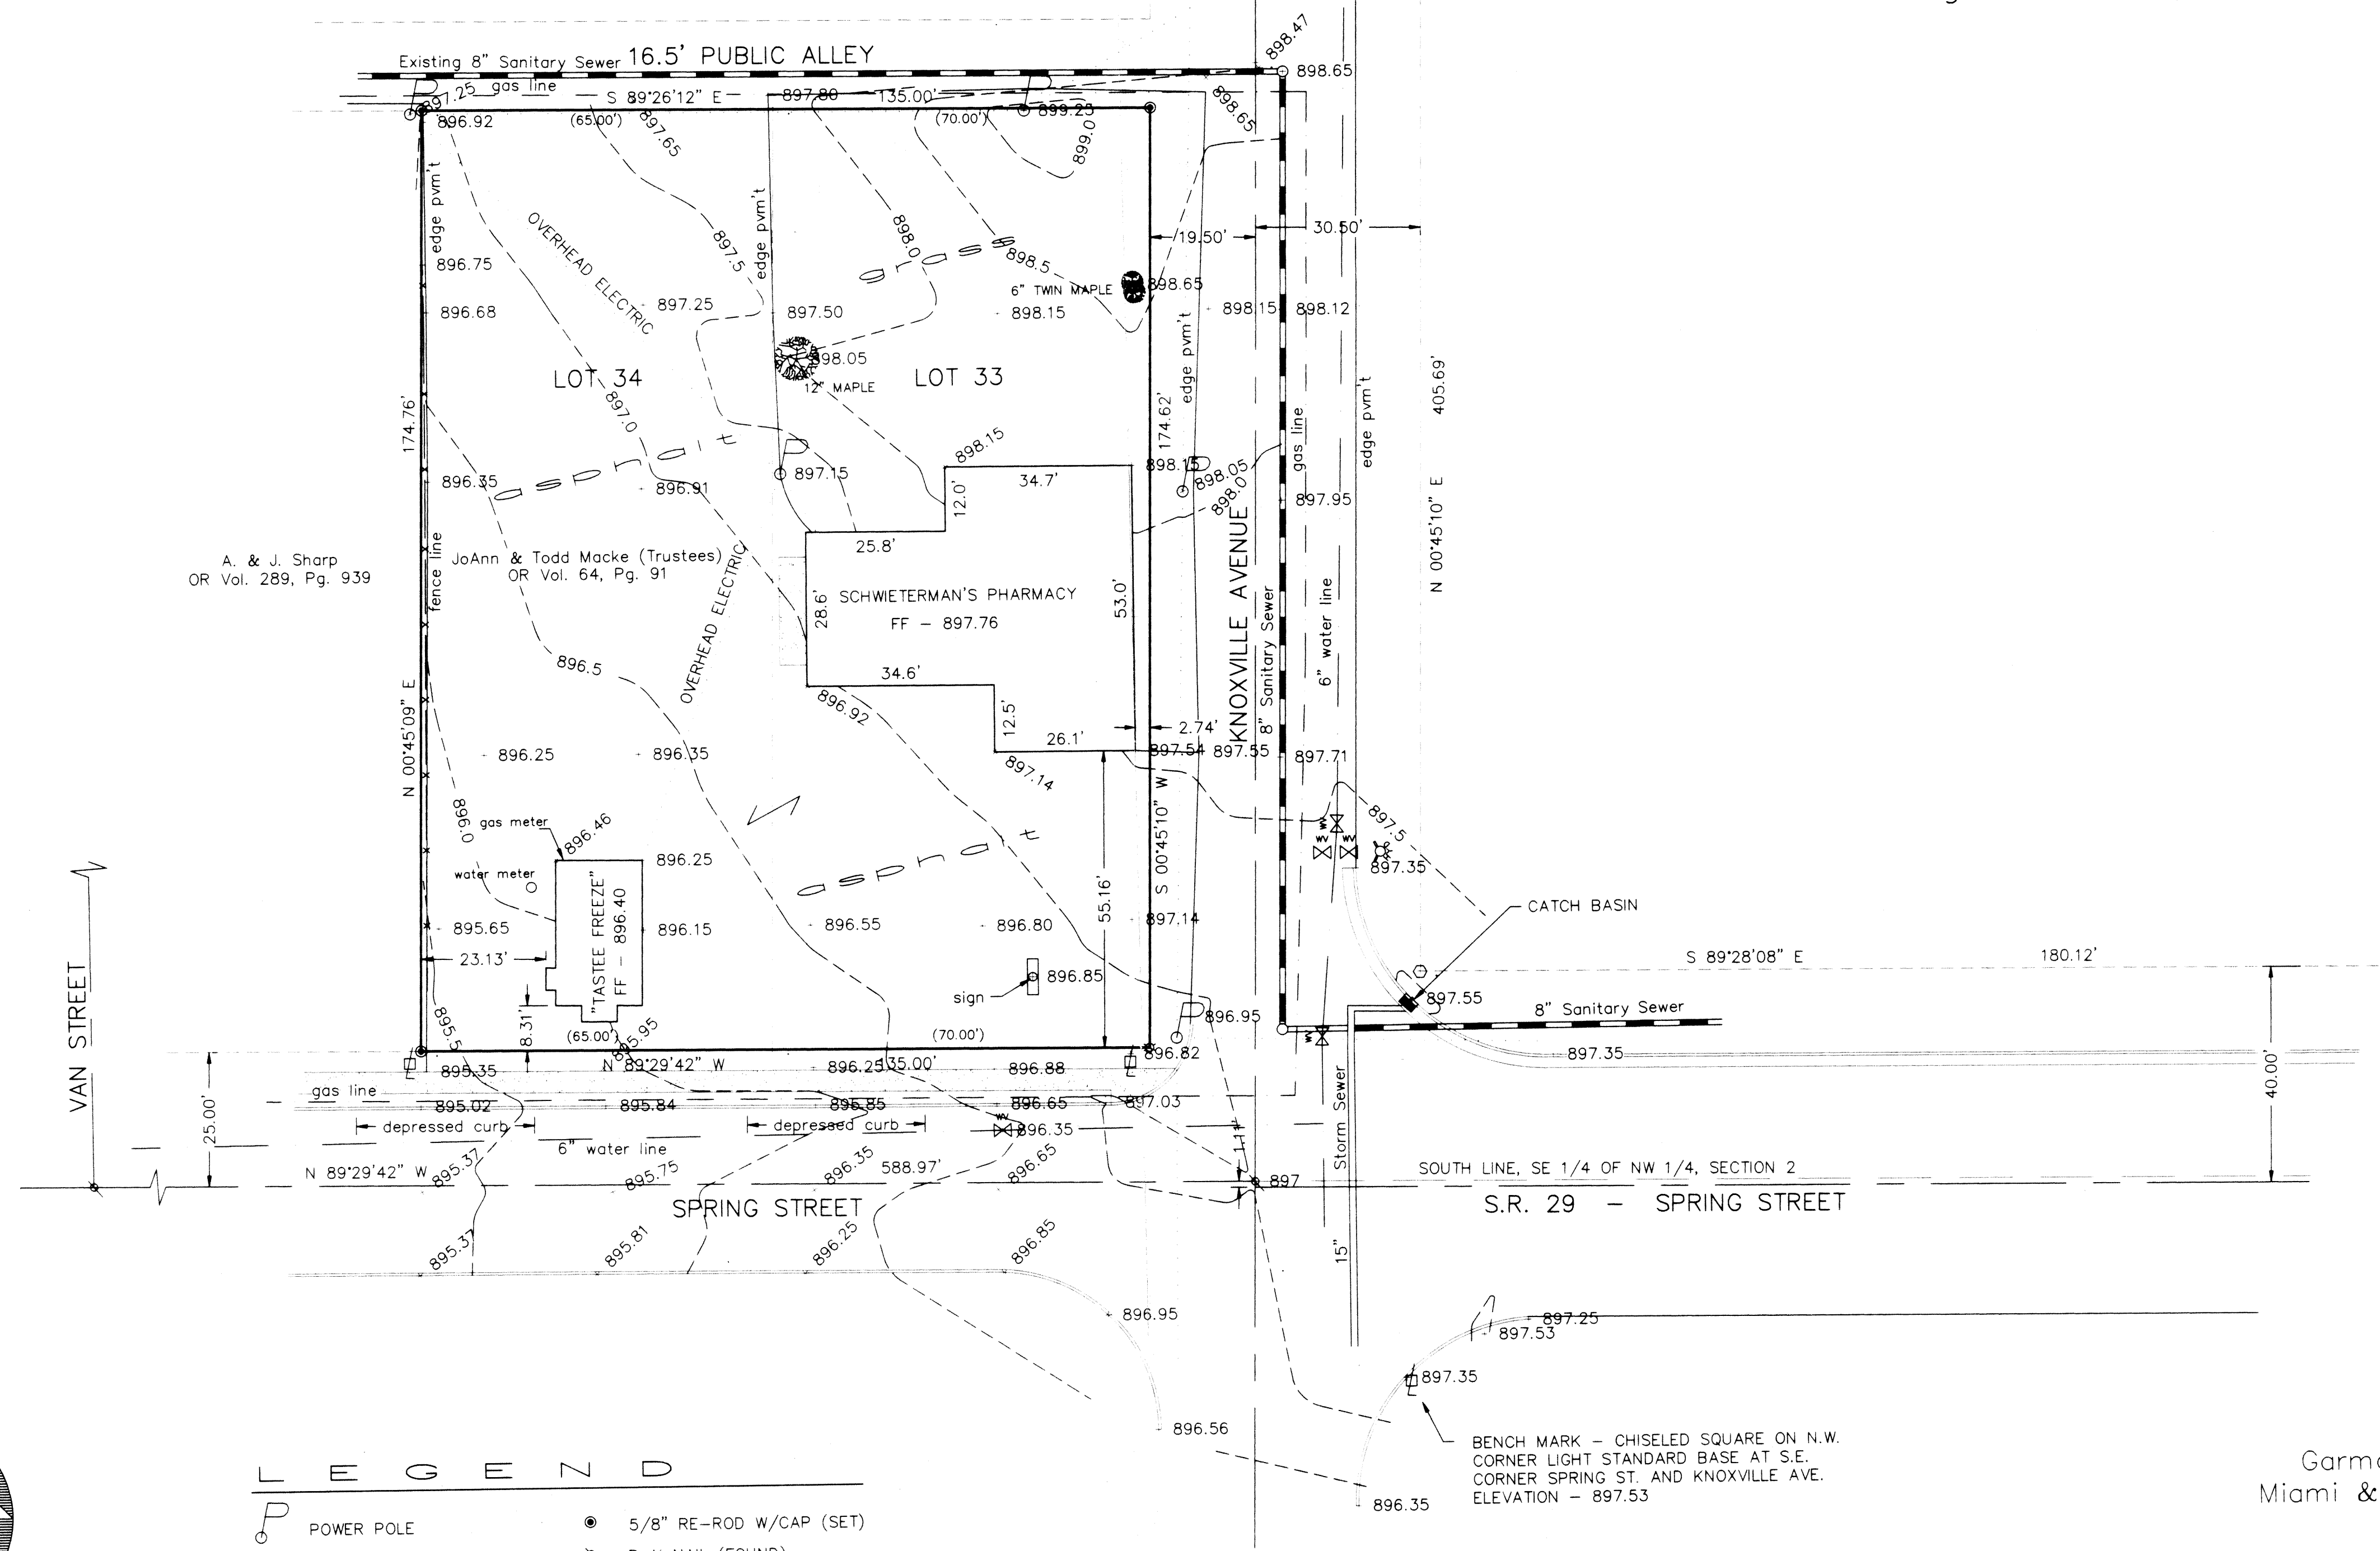


BOUNDARY/TOPOGRAPHIC SURVEY

Lots 33 & 34 of Veenfliet's Subdivision
of Outlots 122 & 123 to the City of St. Marys,
Auglaize County, Ohio.

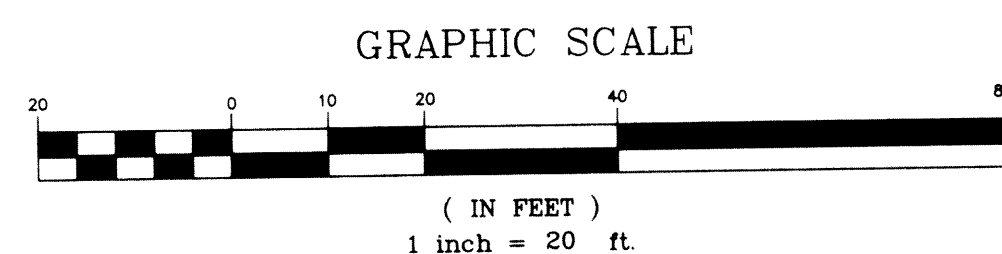

LEGEND			
	POWER POLE		5/8" RE-ROD W/CAP (SET)
	WATER VALVE		P-K NAIL (FOUND)
	CITY LIGHT STANDARD		RAILROAD SPIKE (FOUND)
	FIRE HYDRANT		5/8" RE-ROD (FOUND) {Weadock}
			COTTON GIN SPINDLE (SET)

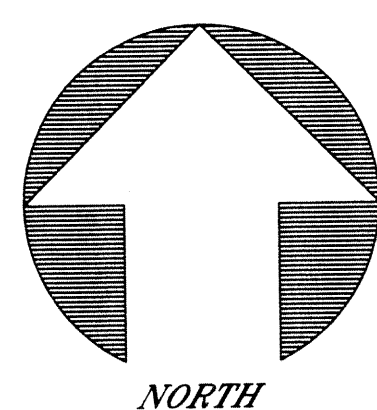

BENCH MARK - CHISELED SQUARE ON N.W.
CORNER LIGHT STANDARD BASE AT S.E.
CORNER SPRING ST. AND KNOXVILLE AVE.
ELEVATION - 897.53

James M. Kent
JAMES M. KENT, PS 6792 OH

Prepared for
Garman/Miller Architects
Miami & Erie Contractors, Inc.
by

kent
surveying

November 30, 1998
acad - tastee dwg. #3100-bt

2/2-2-12