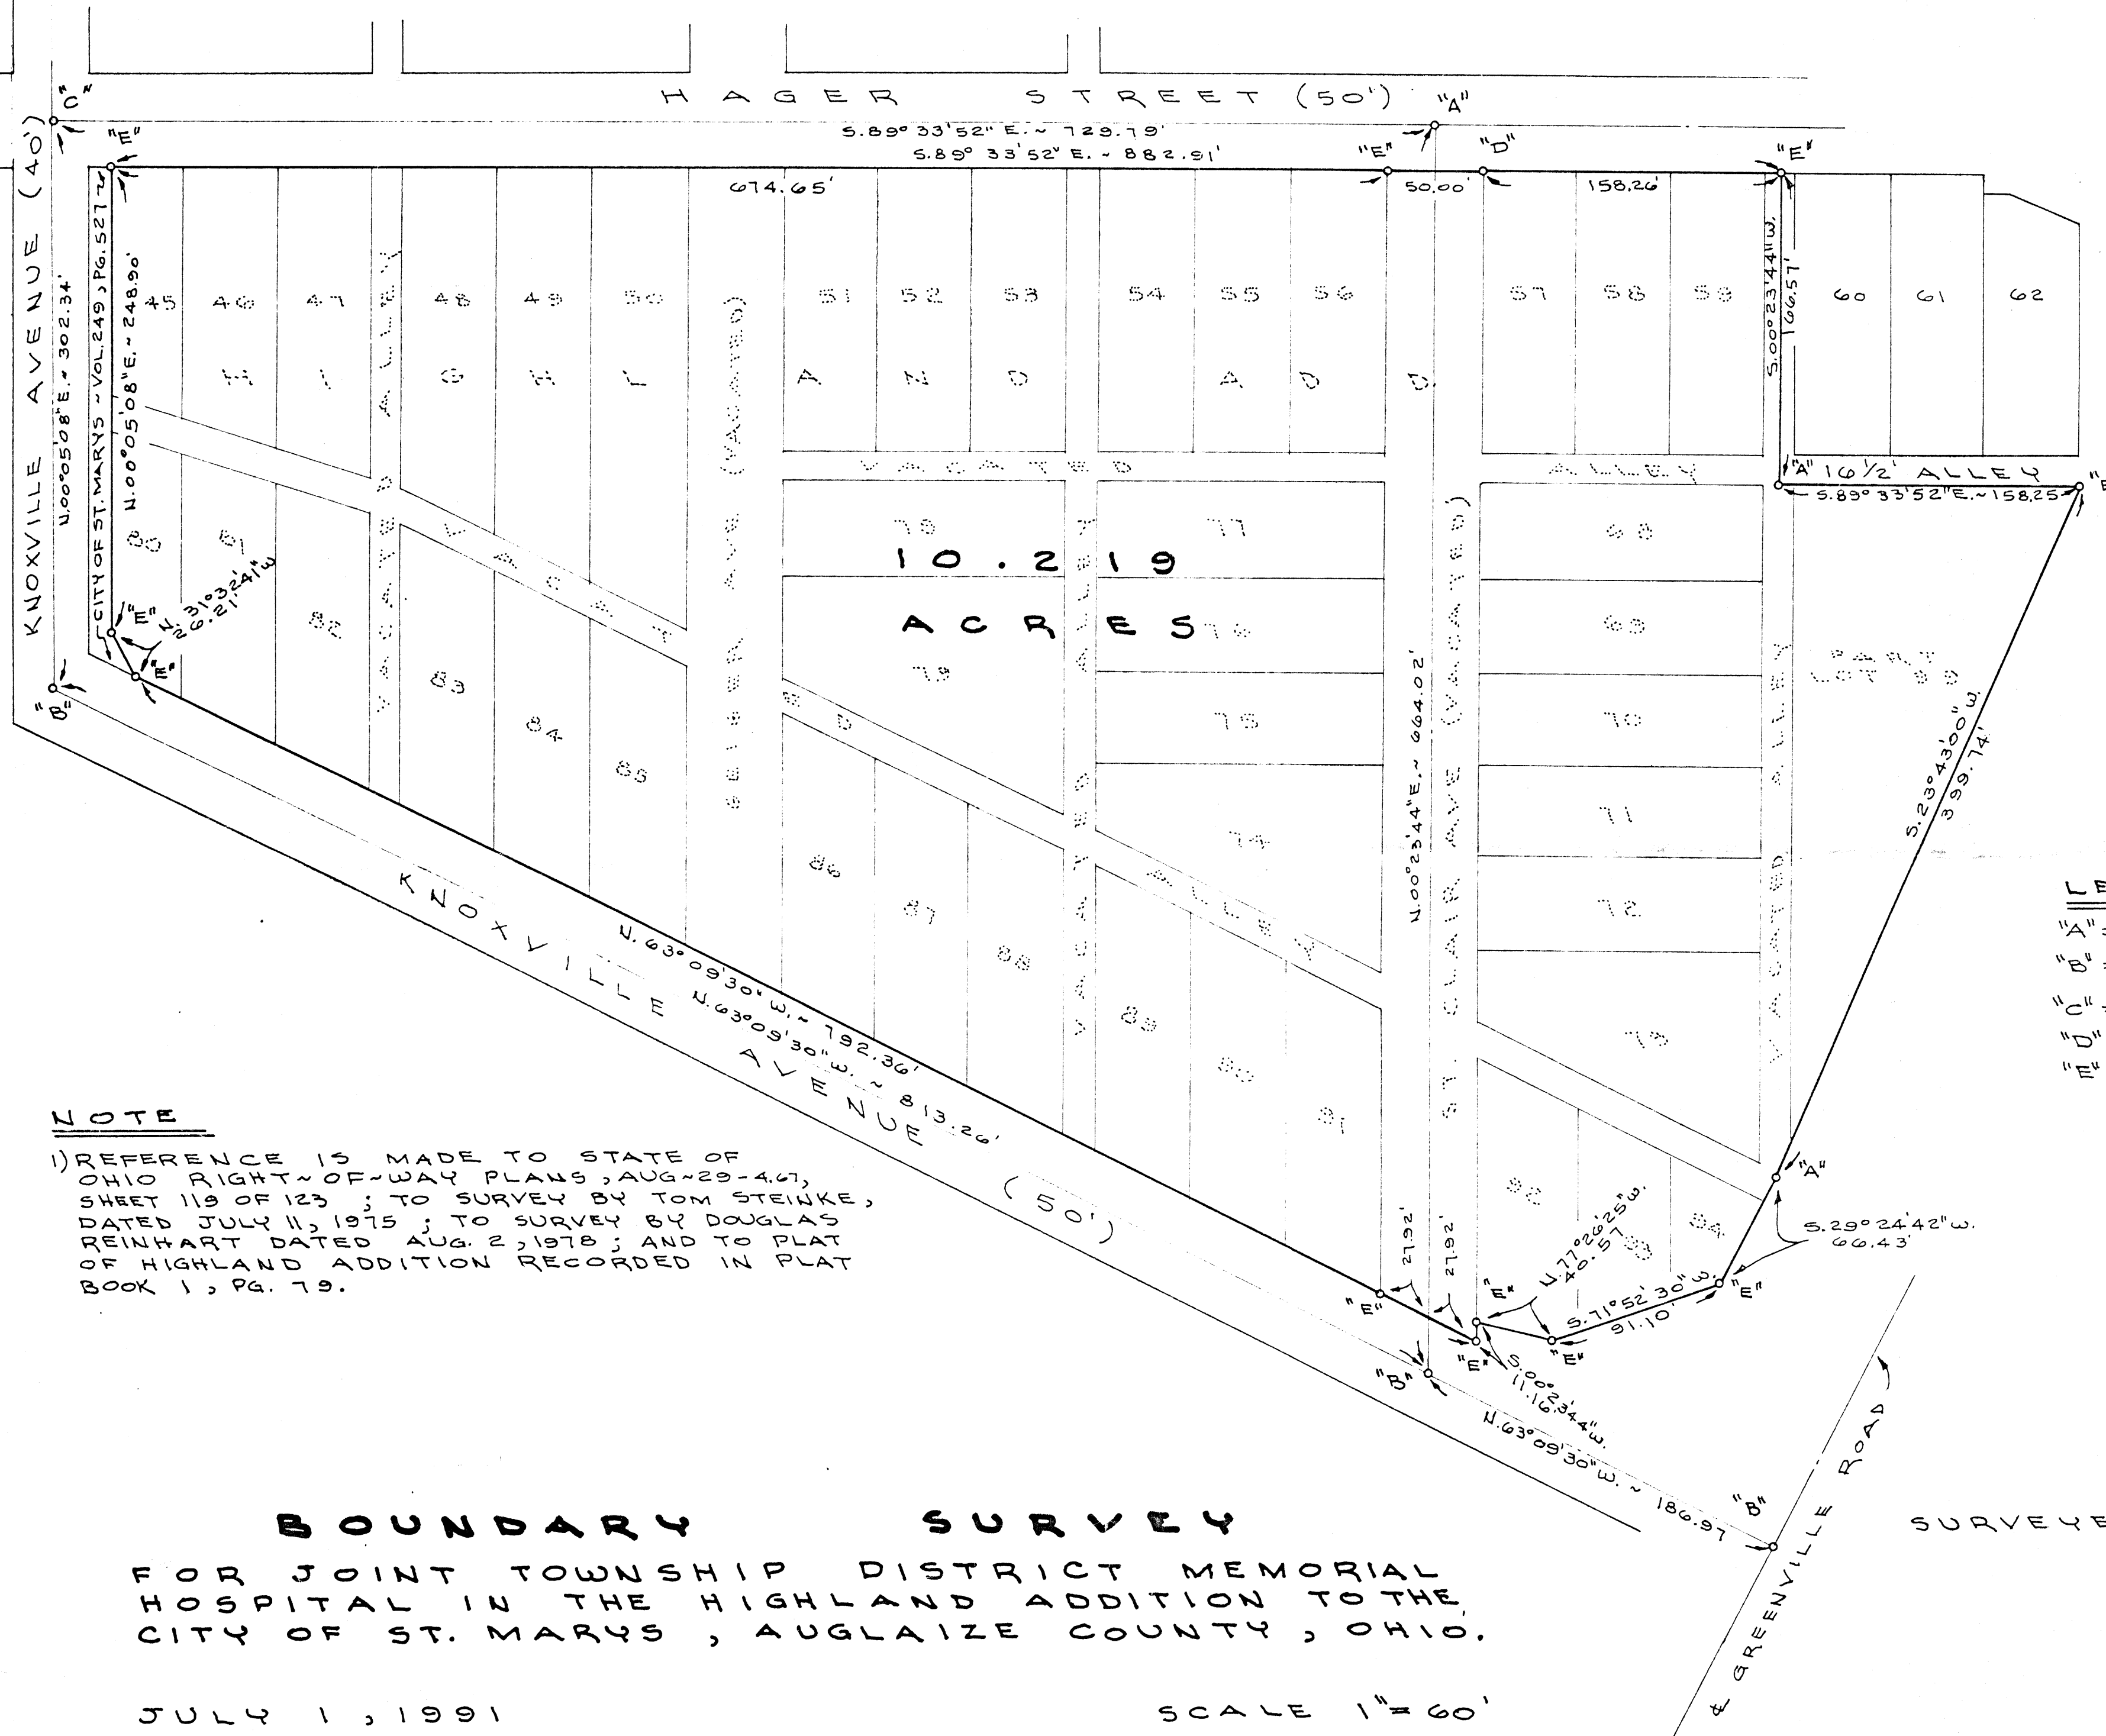


- LEGEND**
- "A" = IRON BAR FOUND.
 - "B" = RAILROAD SPIKE FOUND.
 - "C" = P.K. NAIL FOUND.
 - "D" = MINE SPIKE SET.
 - "E" = 5/8" X 30" IRON BAR SET.

NOTE

1) REFERENCE IS MADE TO STATE OF OHIO RIGHT-OF-WAY PLANS, AUG-29-46, SHEET 119 OF 123 ; TO SURVEY BY TOM STEINKE, DATED JULY 11, 1975 ; TO SURVEY BY DOUGLAS REINHART DATED AUG. 2, 1978 ; AND TO PLAT OF HIGHLAND ADDITION RECORDED IN PLAT BOOK 1, PG. 79.

BOUNDARY SURVEY

FOR JOINT TOWNSHIP DISTRICT MEMORIAL HOSPITAL IN THE HIGHLAND ADDITION TO THE CITY OF ST. MARYS, AUGLAIZE COUNTY, OHIO.

SURVEYED BY *Gordon L. Geeslin*
 GORDON L. GEESLIN
 REGISTERED SURVEYOR
 No. 5372



JULY 1, 1991

SCALE 1" = 60'