


THIS SURVEY CERTIFIED AS TO
CORRECTNESS TO THE PENN-
CENTRAL TRANSPORTATION CO.
AND TO THE TITLE INSURANCE
COMPANY INSURING THEIR INTERESTS
IN THE PREMISES.

Leslie H. Healin

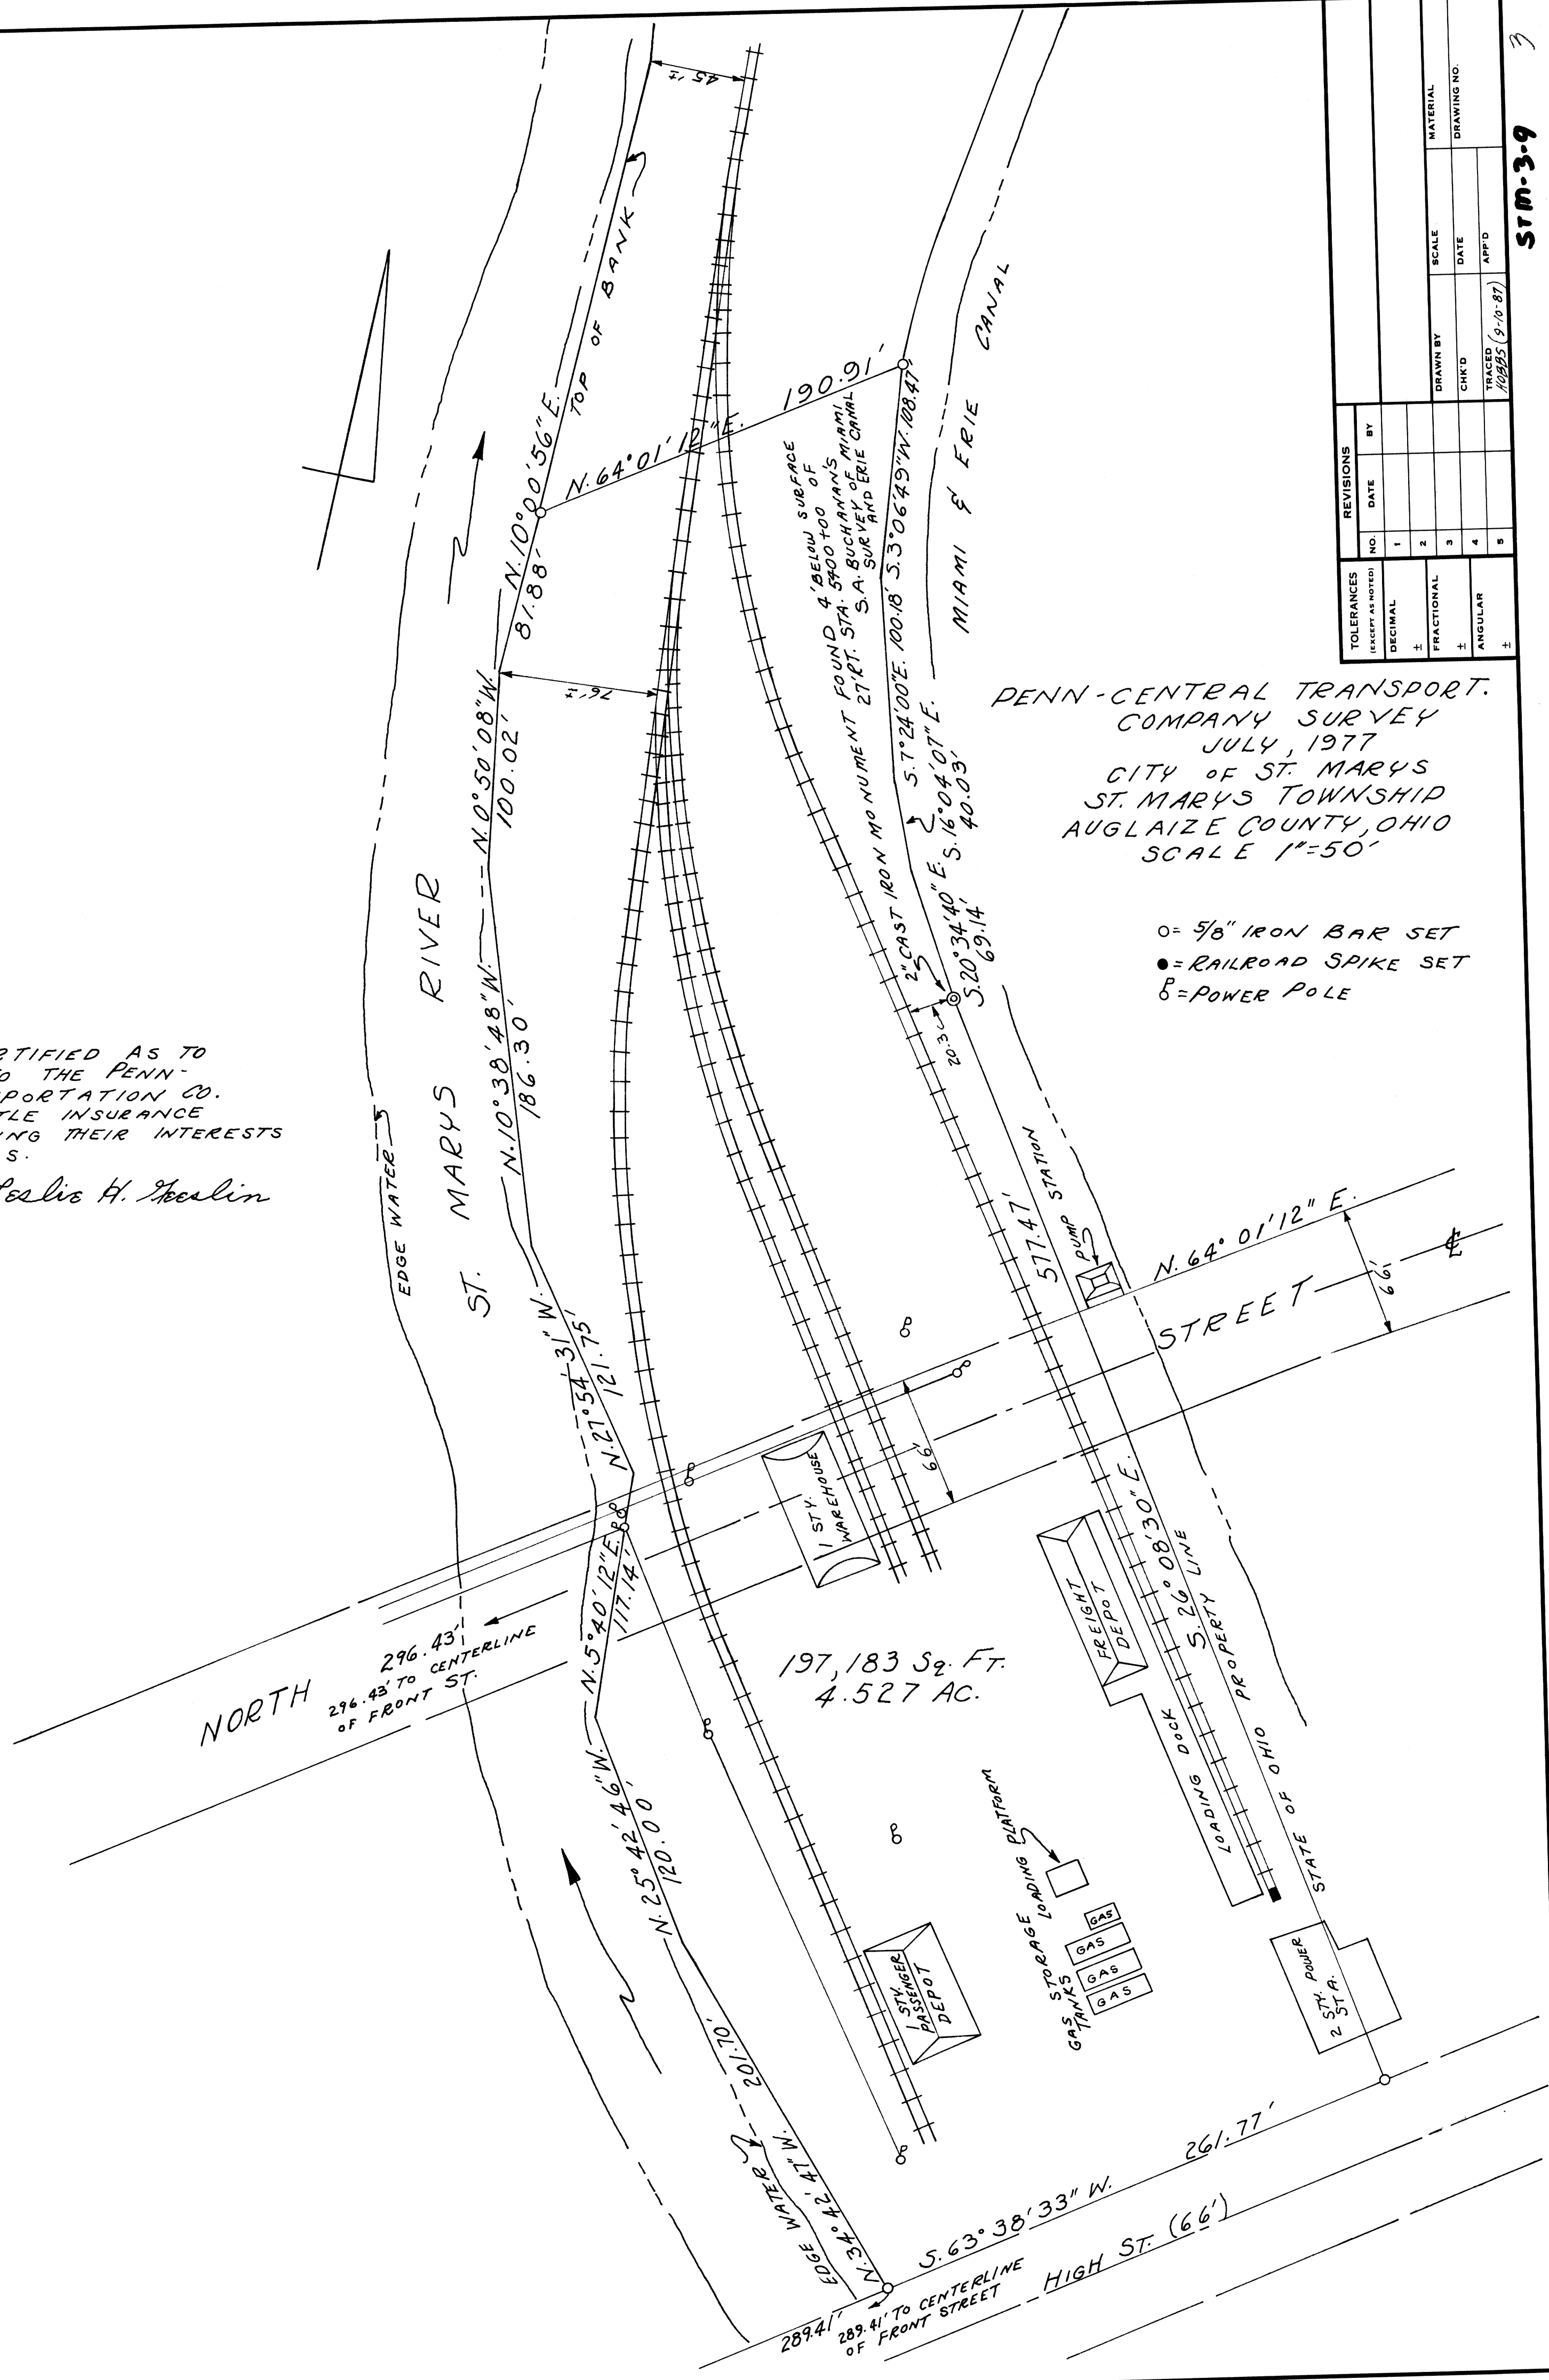

PENN-CENTRAL TRANSPORT.
COMPANY SURVEY
JULY, 1977
CITY OF ST. MARYS
ST. MARYS TOWNSHIP
AUGLAIZE COUNTY, OHIO
SCALE 1"=50'

- = 5/8" IRON BAR SET
- = RAILROAD SPIKE SET
- P = POWER POLE

TOLERANCES (EXCEPT AS NOTED)		REVISIONS		BY	
NO.	DATE	NO.	DATE	NO.	DATE
1		1		1	
2		2		2	
3		3		3	
4		4		4	
5		5		5	

DECIMAL	FRACTIONAL	ANGULAR	DRAWN BY	SCALE	MATERIAL
±	±	±	CHK'D	DATE	DRAWING NO.
			TRACED	APP'D	
			HOBBS (9-10-87)		

SYM-3-9