

"A" = RAILROAD SPIKE AT N.W. COR.
OF OUT LOT 70.

"B" = P.K. NAIL DRILLED INTO CONC-
RETE MONUMENT (0.07' S.O.F $\frac{1}{2}$ " IRON BAR.



"C" = TRIANGULAR RAILROAD RIGHT-
OF-WAY MARKER. "A"

"D" = 5/8" X 30" IRON BAR SET.

"E" = P.K NAIL DRILLED INTO CONCRETE
PAVEMENT.

REFERENCE IS MADE TO A STUDY AND SURVEY OF THIS AREA BY ONE INTELLENTIA, REGISTERED SURVEYOR NO. 1181, DATED JAN. 1967, ON FILE IN THE CITY ENGINEER'S OFFICE.

A circular professional seal for the State of Ohio. The outer ring contains the text "STATE OF OHIO" at the top and "REGISTERED SURVEYOR" at the bottom, separated by two small stars. The center of the seal contains the text "GORDON L. BEEHLER" and the number "5372" below it.

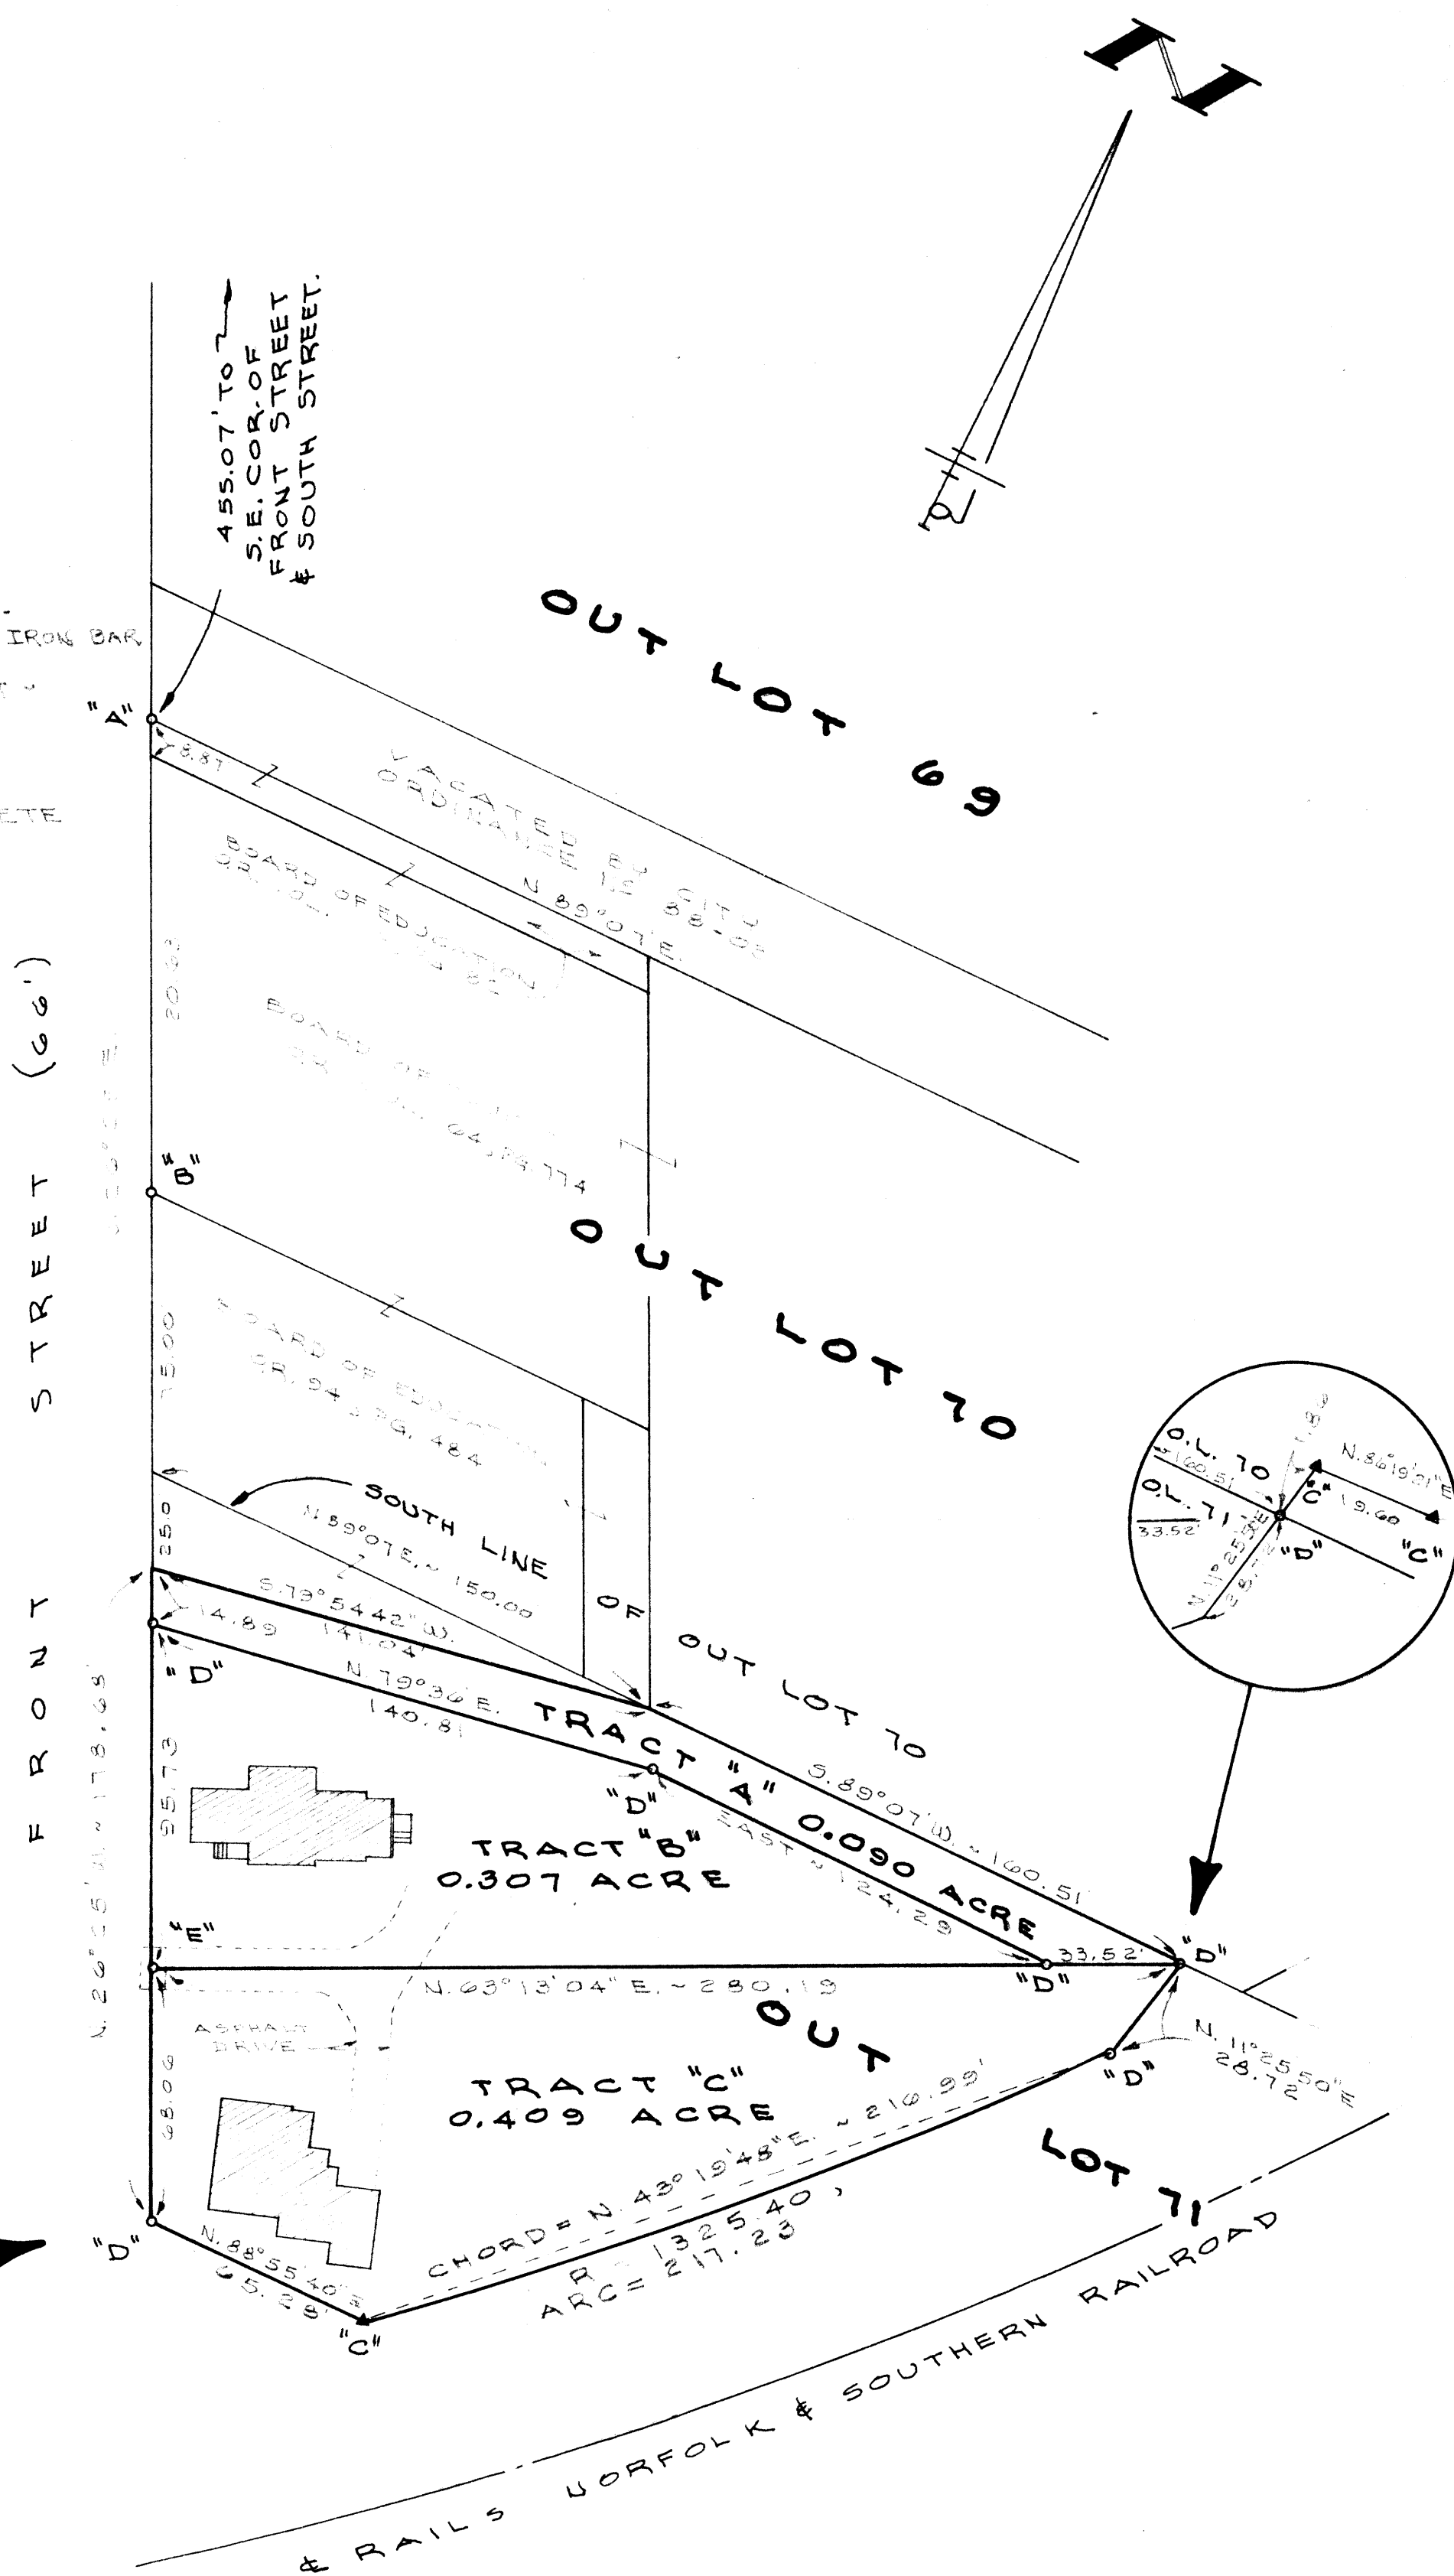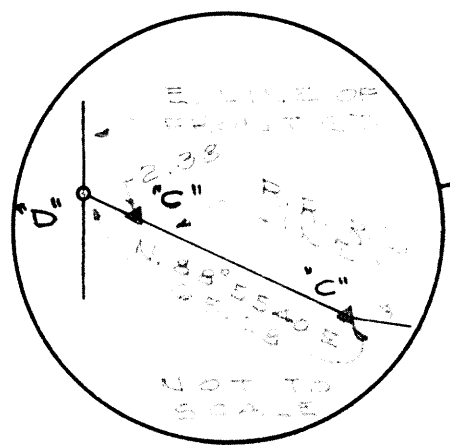

SCALE 1" = 40'

STM-3-19