

03 Section 06S Township 04E Range St. Marys City St. Marys Township Auglaize County Ohio State

Deed & Survey References

- *1 ~ BP Exploration & Oil Inc.
D.R. 201-437
- *2 ~ Thomas C. Dozier
D.R. 265-613
- *3 ~ General Telephone Company of Ohio
D.R. 167-433
- *4 ~ True Copy of Original Plat of St. Mary's
P.B. 1A-338
- *5 ~ Survey by Bock & Clark
Dated March 24, 1994
- *6 ~ Survey by Gordon L. Geeslin
Reg. Professional Surveyor #5372
Dated September 22, 1987
- *7 ~ Survey by the City Engineer's Office
Dated 2003
- *8 ~ St. Marys 1917 Atlas




Legend

- = Stone Found
- = Iron Pin Found
- ⊗ = R.R. Spike Found
- ⊙ = Iron Pipe Found
- = Wood Corner Post Found
- = P.K. Nail Found
- △ = Copperweld Monument Found
- = Bolt Found
- ∇ = Notch Found
- = Iron Pin Set *
- ⊕ = R.R. Spike Set
- ◆ = Concrete Monument Set

* = 5/8" x 30" reinforcing rod with aluminum cap stamped "Kramer Eaton, Richmond"

Note: Record information is enclosed by parentheses.

Bearings are based upon the centerline of Main Street being N25°43'22"W per survey notes dated 2003 provided by the City of St. Marys Engineer's Office.

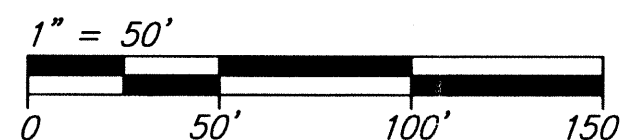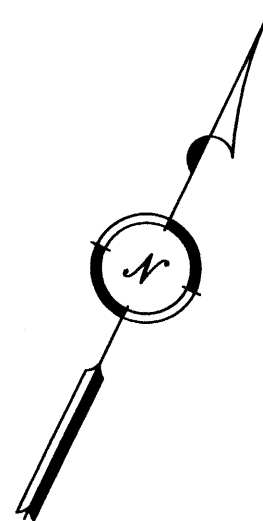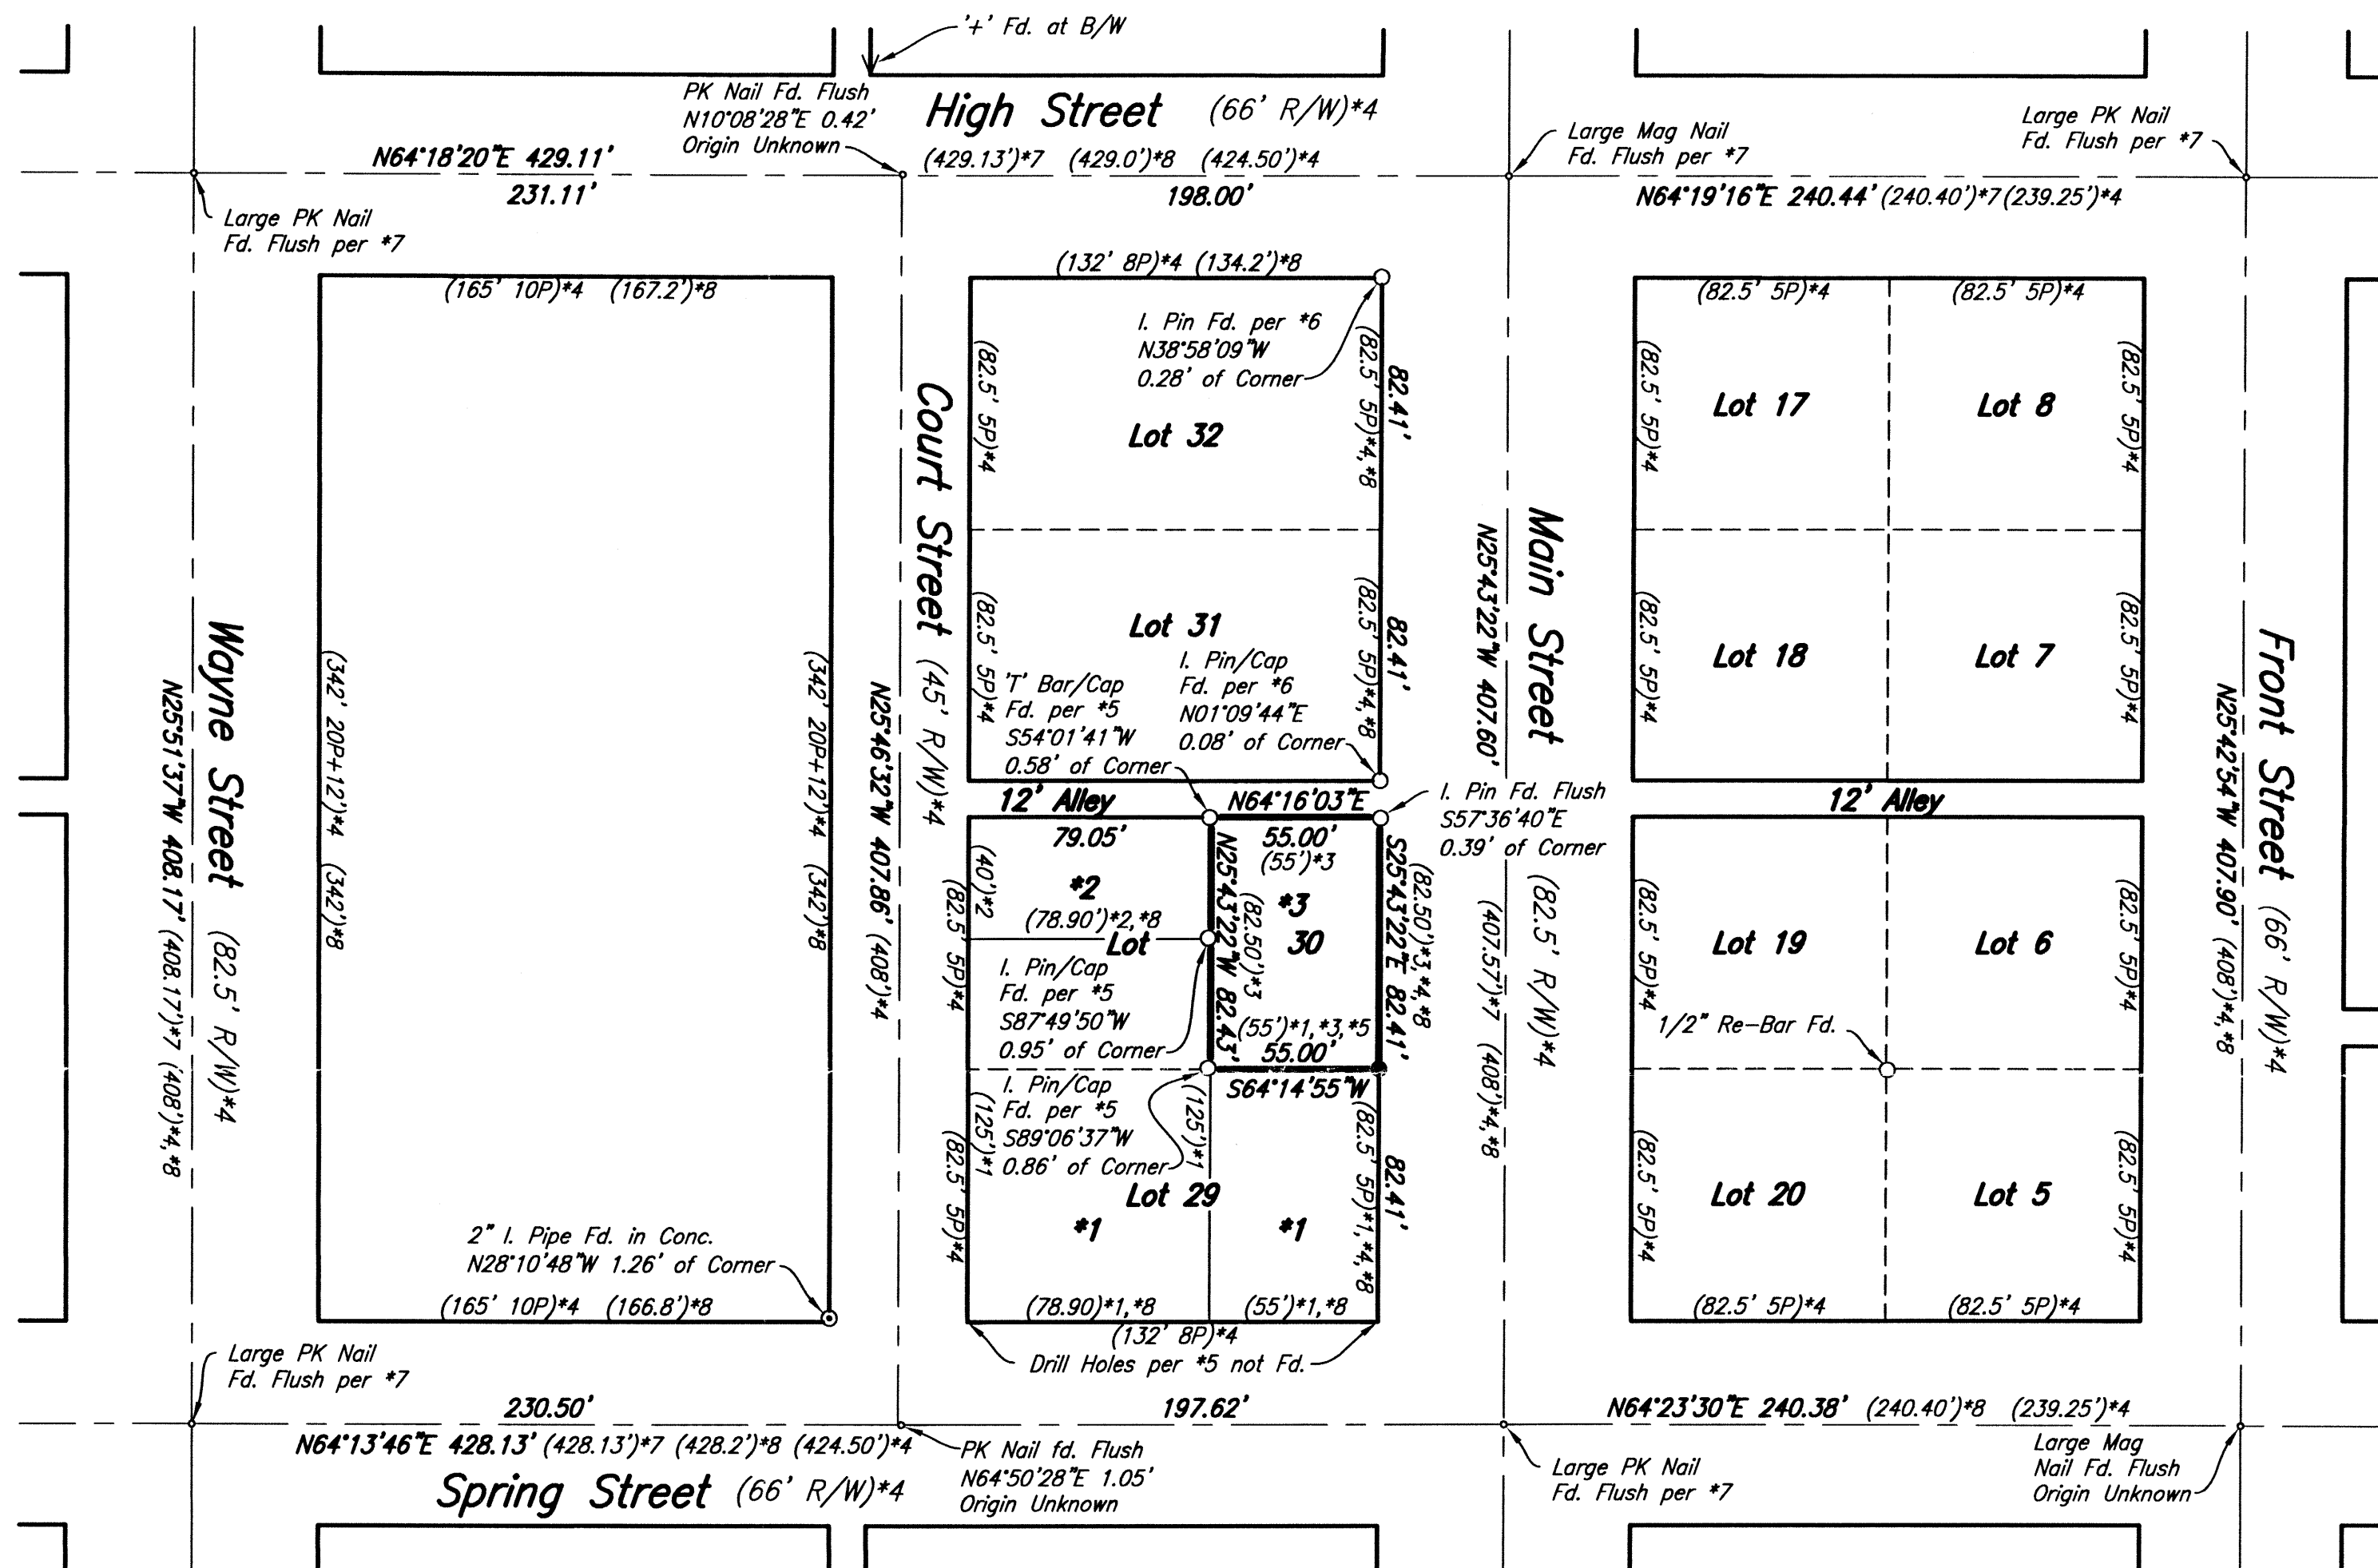

Surveyed By: Bradley J. Kramer Date: 8-5-03
Bradley J. Kramer
Reg. Professional Surveyor #7796

Project No. 03-146
Date 8-5-03
Drawn By BKB
Checked By CSC
Drawing No. C-1082



KRAMER
& ASSOCIATES

Surveyors, Planners, & Design Consultants
101 N. Barron St., Eaton, Ohio 410 S. D. St., Richmond, Indiana
(937) 456-1332 FAX (937) 456-6912 (765) 935-2696

Plat of Survey
for
The Spieker Company

No.	Date	Revision	By

STM-3-24