



SURVEY OF LOT No. 8, BLOCK 32, EXT. OF THE EAST ADDITION IN THE CITY OF ST. MARYS, AUGLAIZE CO., OHIO

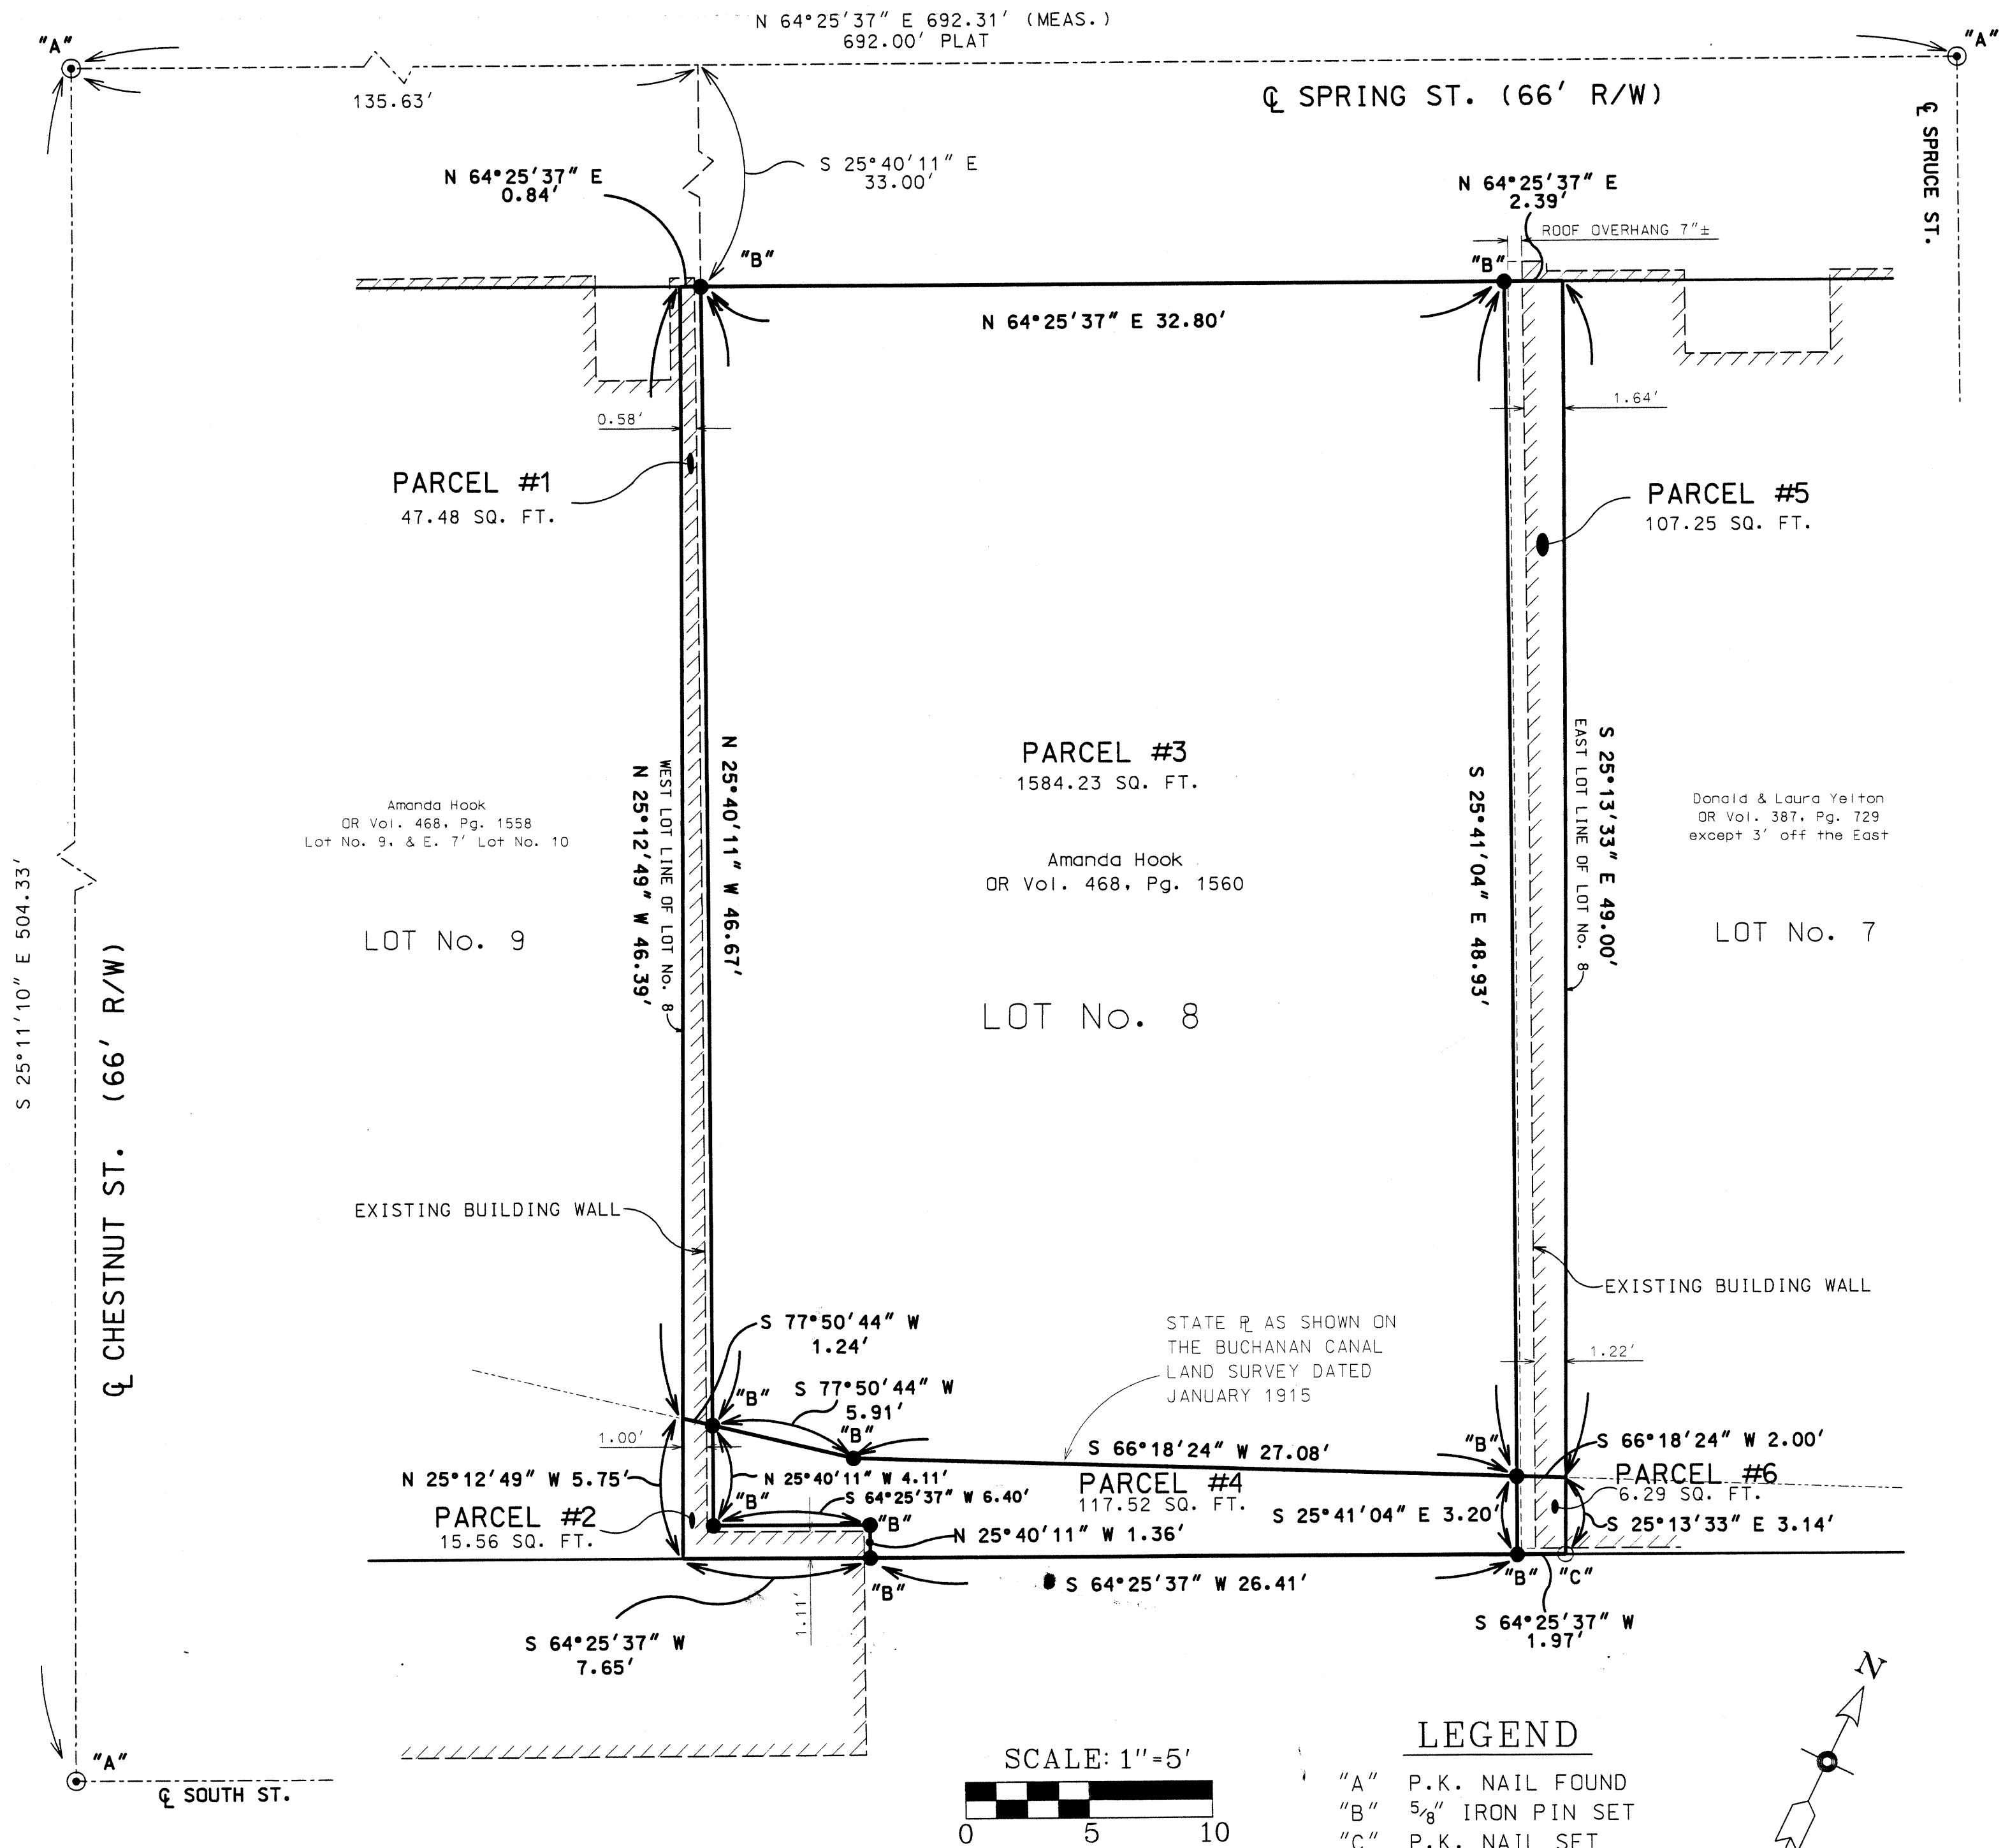

THIS PLAT REPRESENTS AN ACTUAL SURVEY DATED 2-26-03

SURVEYED BY: *Michael L. Weadock*
MICHAEL L. WEADOCK
101 E. SPRING ST.
ST. MARYS, OHIO 45885
PROFESSIONAL SURVEYOR #6199

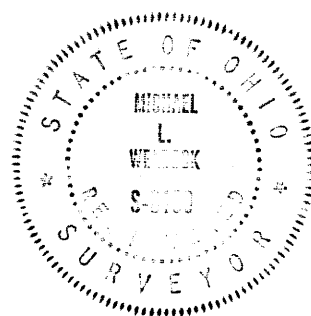

Client AMANDA HOOK
County AUGLAIZE Twp. ST. MARYS Sec. 3
Drawn By CAM Scale 1"=5' Drwg No. 1
Checked By MLW Date 2-26-03
Sheet 1 of 1 (T-6-S;R-4-E)

K32-015-304.00 STM-3-27