


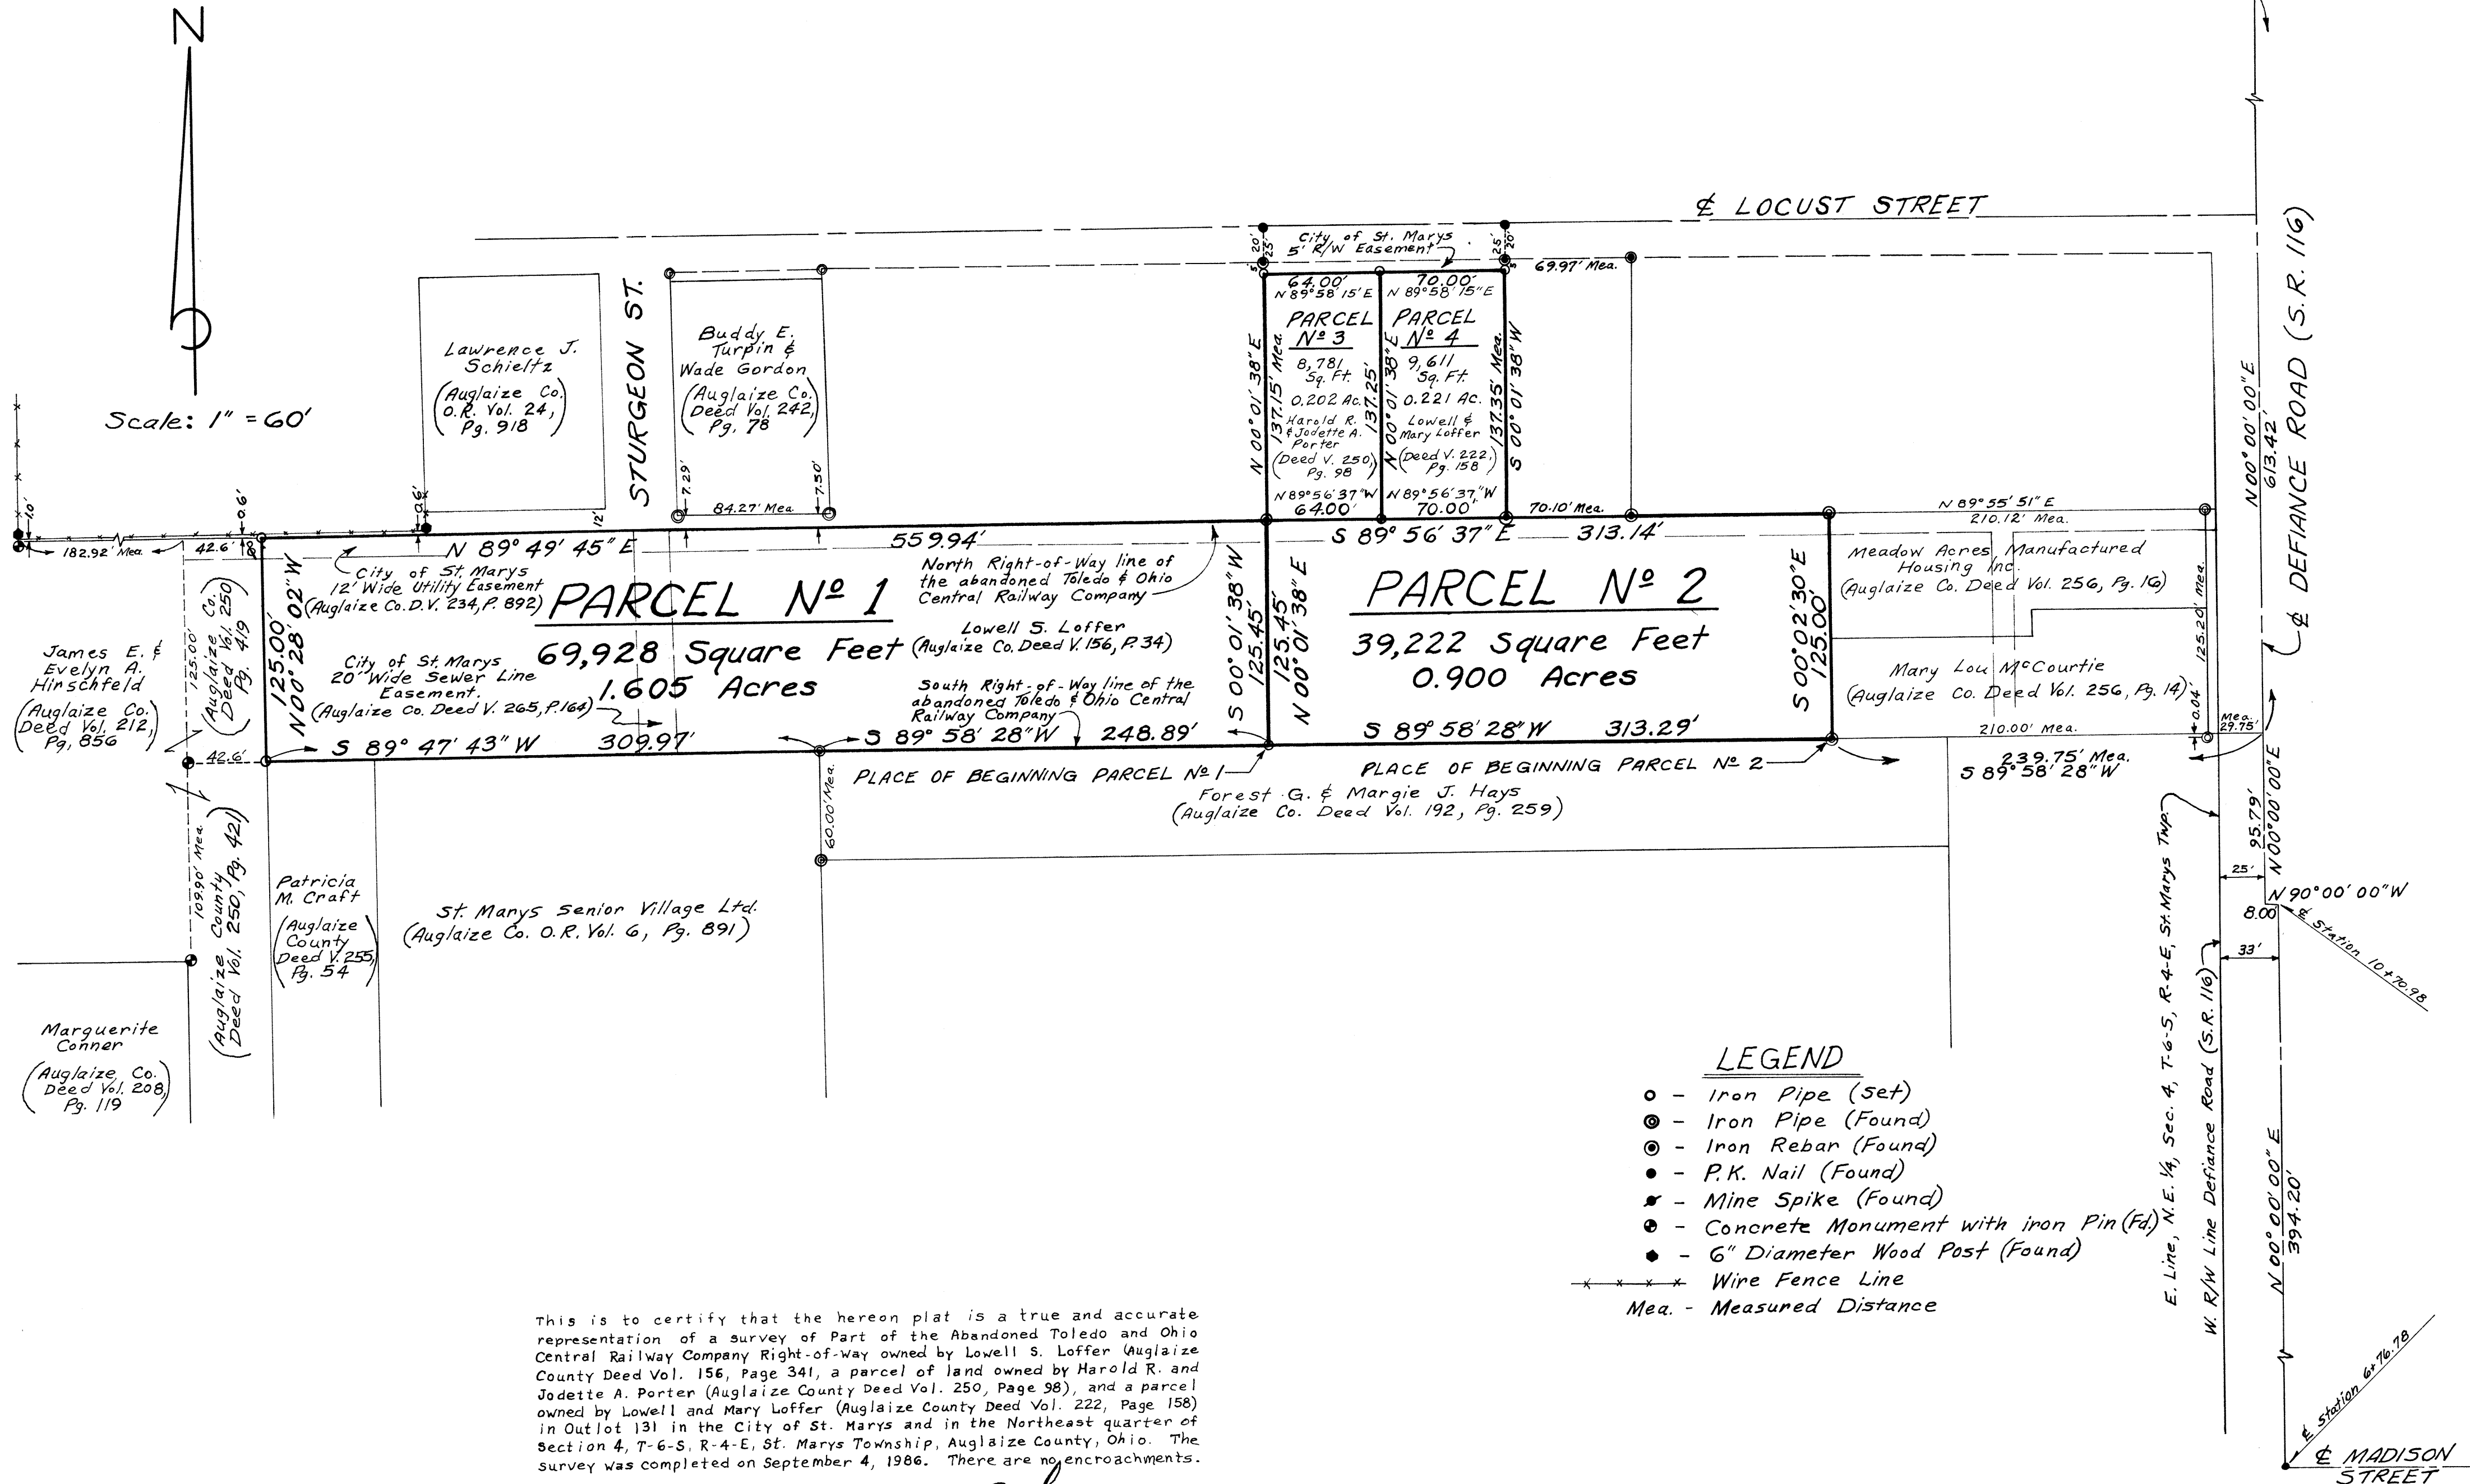

This is to certify that the hereon plat is a true and accurate representation of a survey of Part of the Abandoned Toledo and Ohio Central Railway Company Right-of-way owned by Lowell S. Loffer (Auglaize County Deed Vol. 156, Page 341, a parcel of land owned by Harold R. and Jodette A. Porter (Auglaize County Deed Vol. 250, Page 98), and a parcel owned by Lowell and Mary Loffer (Auglaize County Deed Vol. 222, Page 158) in Outlot 131 in the City of St. Marys and in the Northeast quarter of Section 4, T-6-S, R-4-E, St. Marys Township, Auglaize County, Ohio. The survey was completed on September 4, 1986. There are no encroachments.

*James A. Frederick*  
Registered Surveyor No. 6622

KOHLI AND KALIHAR ASSOCIATES, LIMITED  
CONSULTING ENGINEERS AND SURVEYORS  
LIMA, OHIO

For: Harold Porter

| TOLERANCES<br>(EXCEPT AS NOTED) | REVISIONS |      |    | DRAWN BY                | SCALE    | DATE    | MATERIAL    |
|---------------------------------|-----------|------|----|-------------------------|----------|---------|-------------|
|                                 | NO.       | DATE | BY |                         |          |         |             |
| DECIMAL                         | 1         |      |    |                         |          |         |             |
| FRACTIONAL                      | 2         |      |    |                         |          |         |             |
| ANGULAR                         | 3         |      |    | J.A.F.                  | 1" = 60' | 10-2-86 | DRAWING NO. |
|                                 | 4         |      |    | CHK'D T.A.M.            |          |         | L-813       |
|                                 | 5         |      |    | TRACED H0485 (10-14-86) |          |         |             |

STM-4-8