


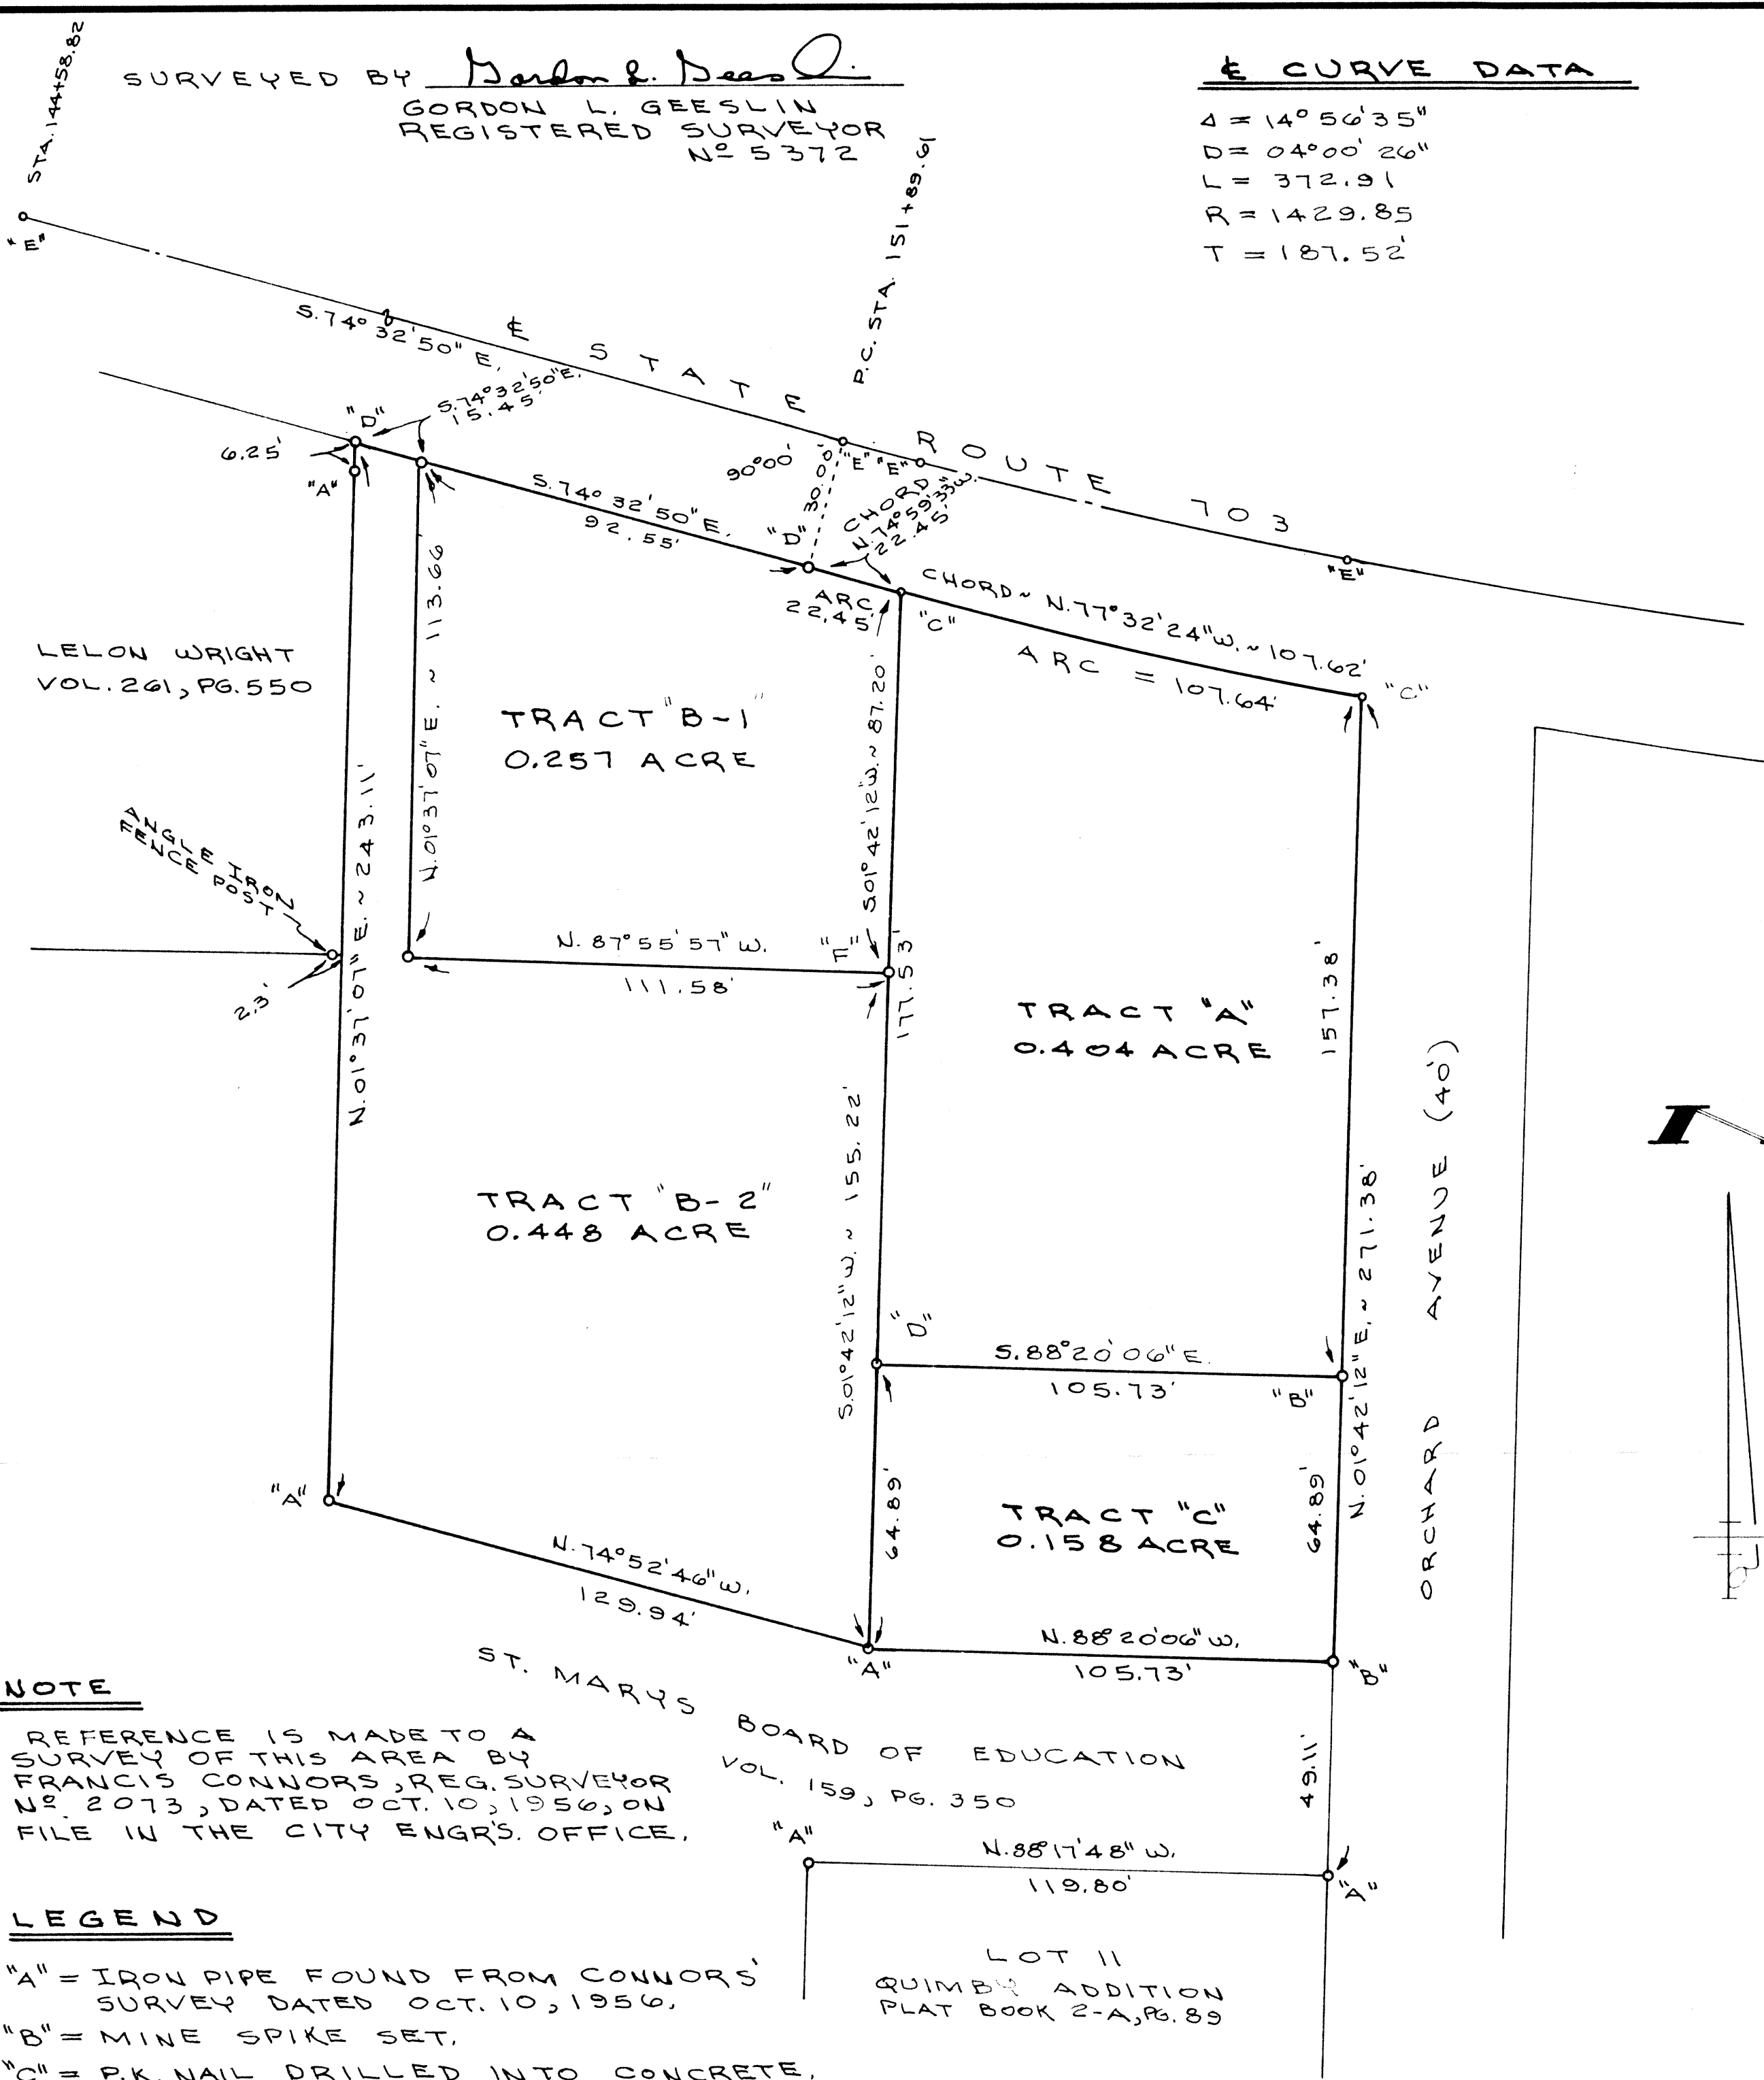

E CURVE DATA	
Δ	$14^{\circ}56'35''$
D	$04^{\circ}00'26''$
L	372.91
R	1429.85
T	187.52'

NOTE

REFERENCE IS MADE TO A SURVEY OF THIS AREA BY FRANCIS CONNORS, REG. SURVEYOR NO. 2073, DATED OCT. 10, 1956, ON FILE IN THE CITY ENGR'S. OFFICE.

LEGEND

- "A" = IRON PIPE FOUND FROM CONNORS' SURVEY DATED OCT. 10, 1956.
- "B" = MINE SPIKE SET.
- "C" = P.K. NAIL DRILLED INTO CONCRETE.
- "D" = 5/8" X 30" IRON BAR SET.
- "E" = P.K. NAIL FOUND ON E.S.R. 703.
- "F" = ANGLE IRON FENCE POST.


SURVEY FOR DICK BOLTON
IN THE CITY OF ST. MARYS AND IN THE S.E. 1/4 OF SEC. 4, TOWN 6 SOUTH, RANGE 4 EAST (ST. MARYS TOWNSHIP, AUGLAIZE COUNTY, OHIO).

SEPTEMBER 26, 1991

SCALE 1" = 30'

REVISED 10-10-91 TO DEVIDE TRACT "B"

GORDON L. GEESLIN
LAND SURVEYOR
810 EAST MARKET STREET
CELINA, OHIO
PHONE (419) 586-6155

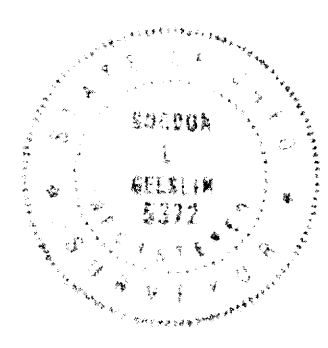

PERMANENT PARCEL No. _____	
Part of: _____ Sec. _____ T. _____ R. _____ Township _____	
Grantor: _____	Area Retained: _____ Acres
Grantee: _____	Area Transferred: _____ Acres
Deed References: _____	
APPROVALS	_____
AGENCY	Board of Health _____
DATE	County Sanitary Engineer _____
	County Engineer _____

STM-4-10