



Plat of Survey of the SCHIELTZ SUBDIVISION

Being a part of Outlot 130,
City of St. Marys, Auglaize County,
Ohio as evidenced by Official Record
Volume 24, Page 918, and Official Record
Volume 95, Page 11.

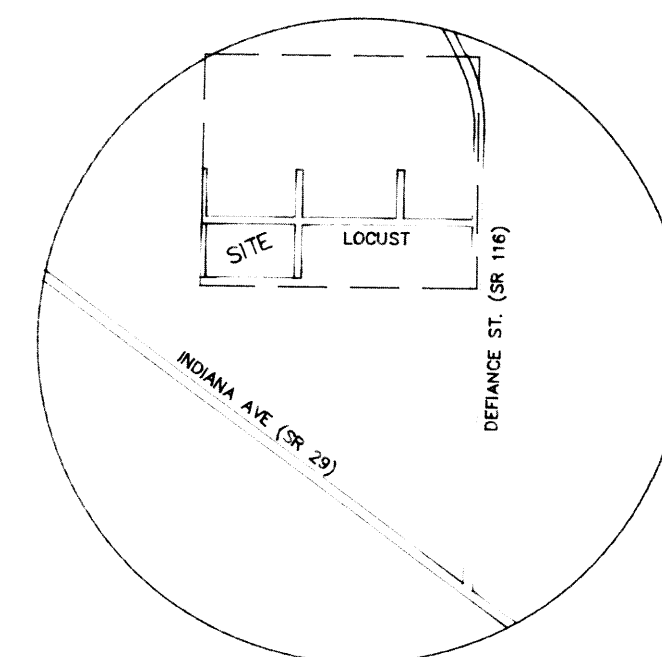


VICINITY MAP
(no scale)

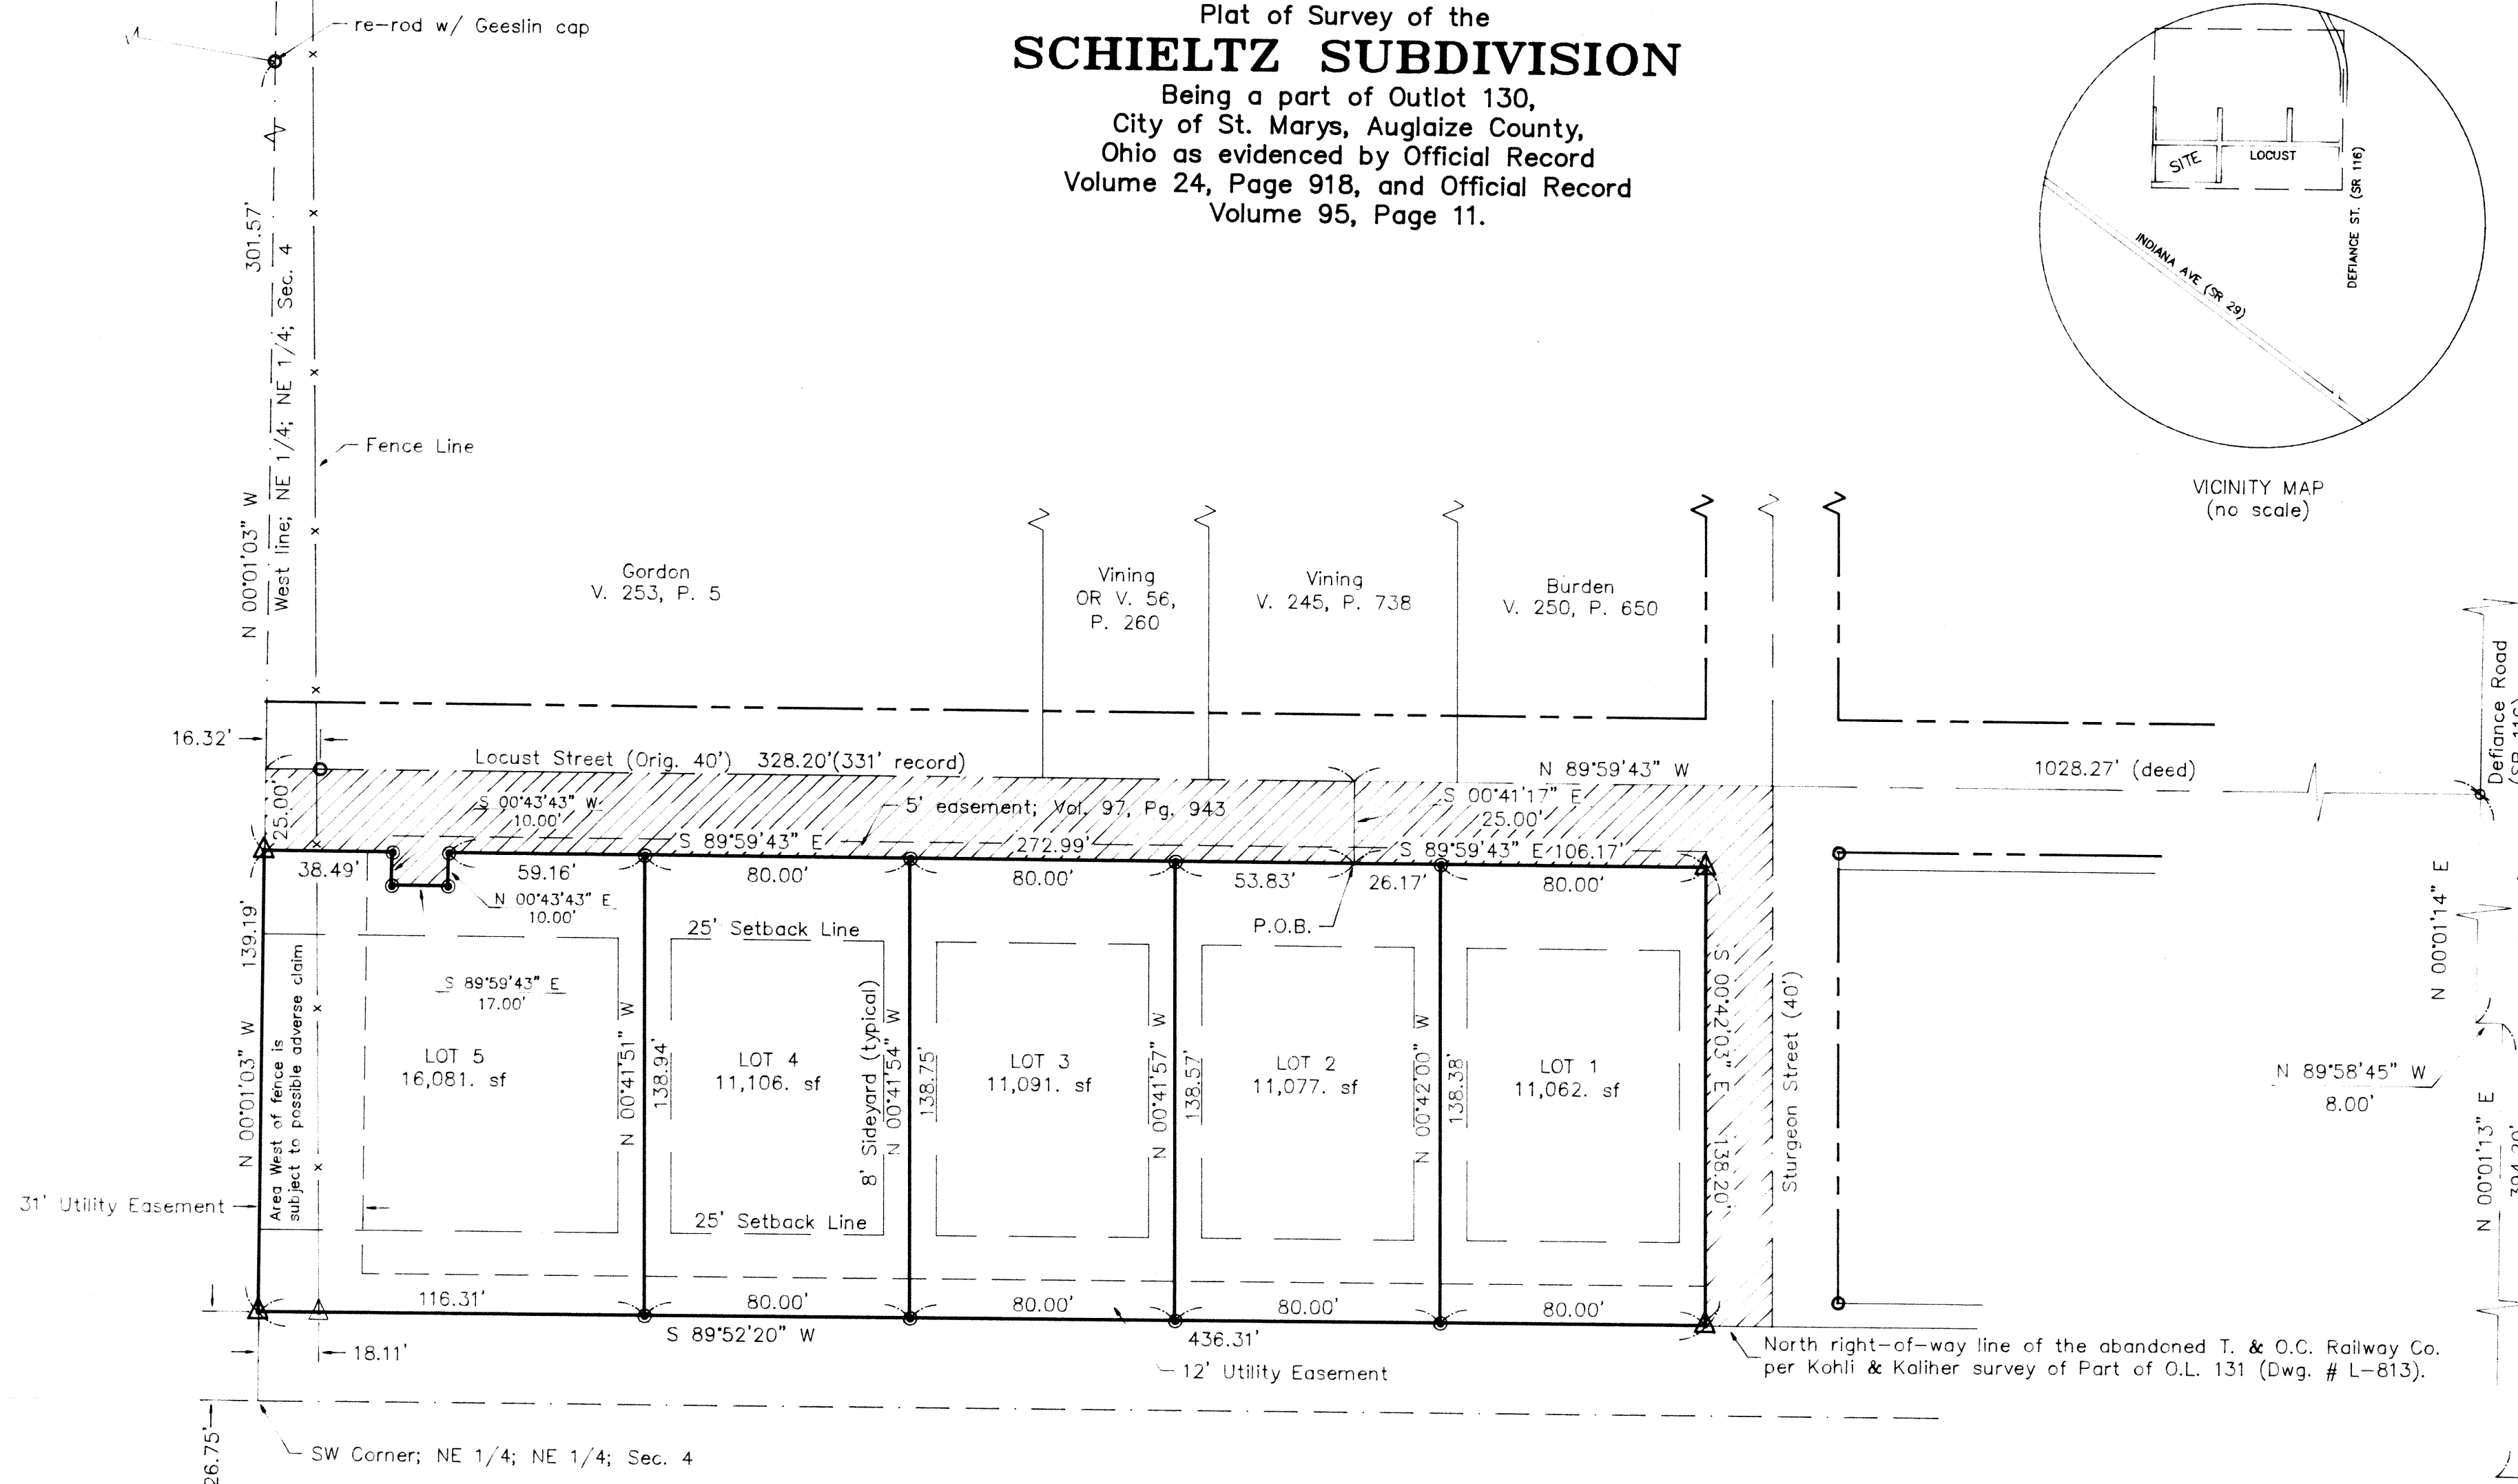


LEGEND

- IRON PIPE (unless otherwise shown) (found)
- 5/8" RE-ROD W/CAP (set)
- △ CONCRETE MONUMENT (found)
- ⊗ P-K NAIL (found)
- ▨ DENOTES AREA OF STREET RIGHT-OF-WAY DEDICATED PER THIS PLAT.
- △ CONCRETE MONUMENT (set)

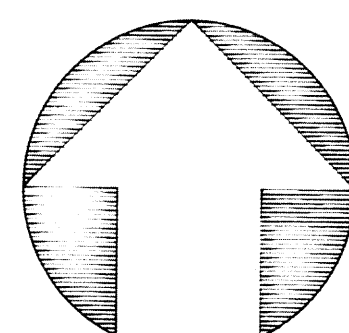

NORTH
GRAPHIC SCALE

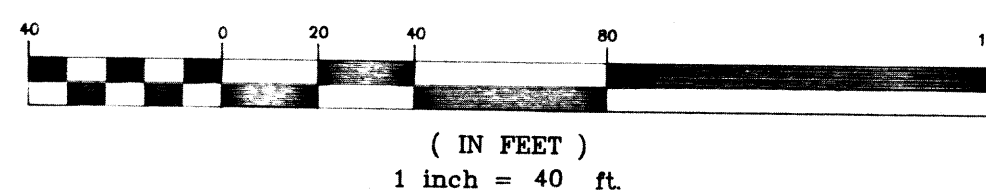

James M. Kent, PS 6792 OH
Kent Surveying
1750 Bellefontaine Street
Wapakoneta, OH 45895
(419) 738-5677

Reference is hereby made to the following:
*Kohli & Kaliher Dwg. # L-813 (1986)
*Stimmel & Assoc. Dwg. # 64-5066 (1964)
*Kent Surveying; Bk. H-831 (superceded) (1992)
*T. Steinke, File # 79-753 (1979)
Basis of bearings per City of St. Marys survey of
NE 1/4; NE 1/4; Sec. 4

01-10-95
REV. 03-20-95

ikent
surveying

Lawrence J. Schieltz
Part of O.L. 130
St. Marys, OH
Dwg #1651-A
CAD - shltsub