

BUDDY TURPIN & WADE GORDON SURVEY


PART OF O.L. # 130

ST. MARYS ~ OHIO

DEED BOOK 216


PAGE 167

NOTE: ALL SETBACK BUILDING LINES FROM FRONT & SIDE PROPERTY LINES SHALL BE IN COMPLIANCE WITH THE CITY OF ST. MARYS BUILDING CODE & ZONING REGULATIONS

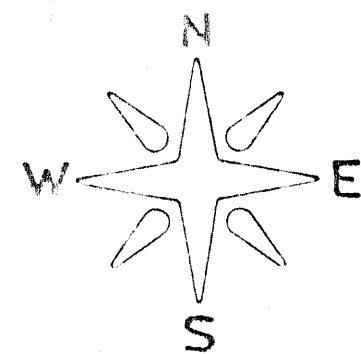

SCALE: 1"=20'

DATE: 5-14-79
FILE NO: 79-753

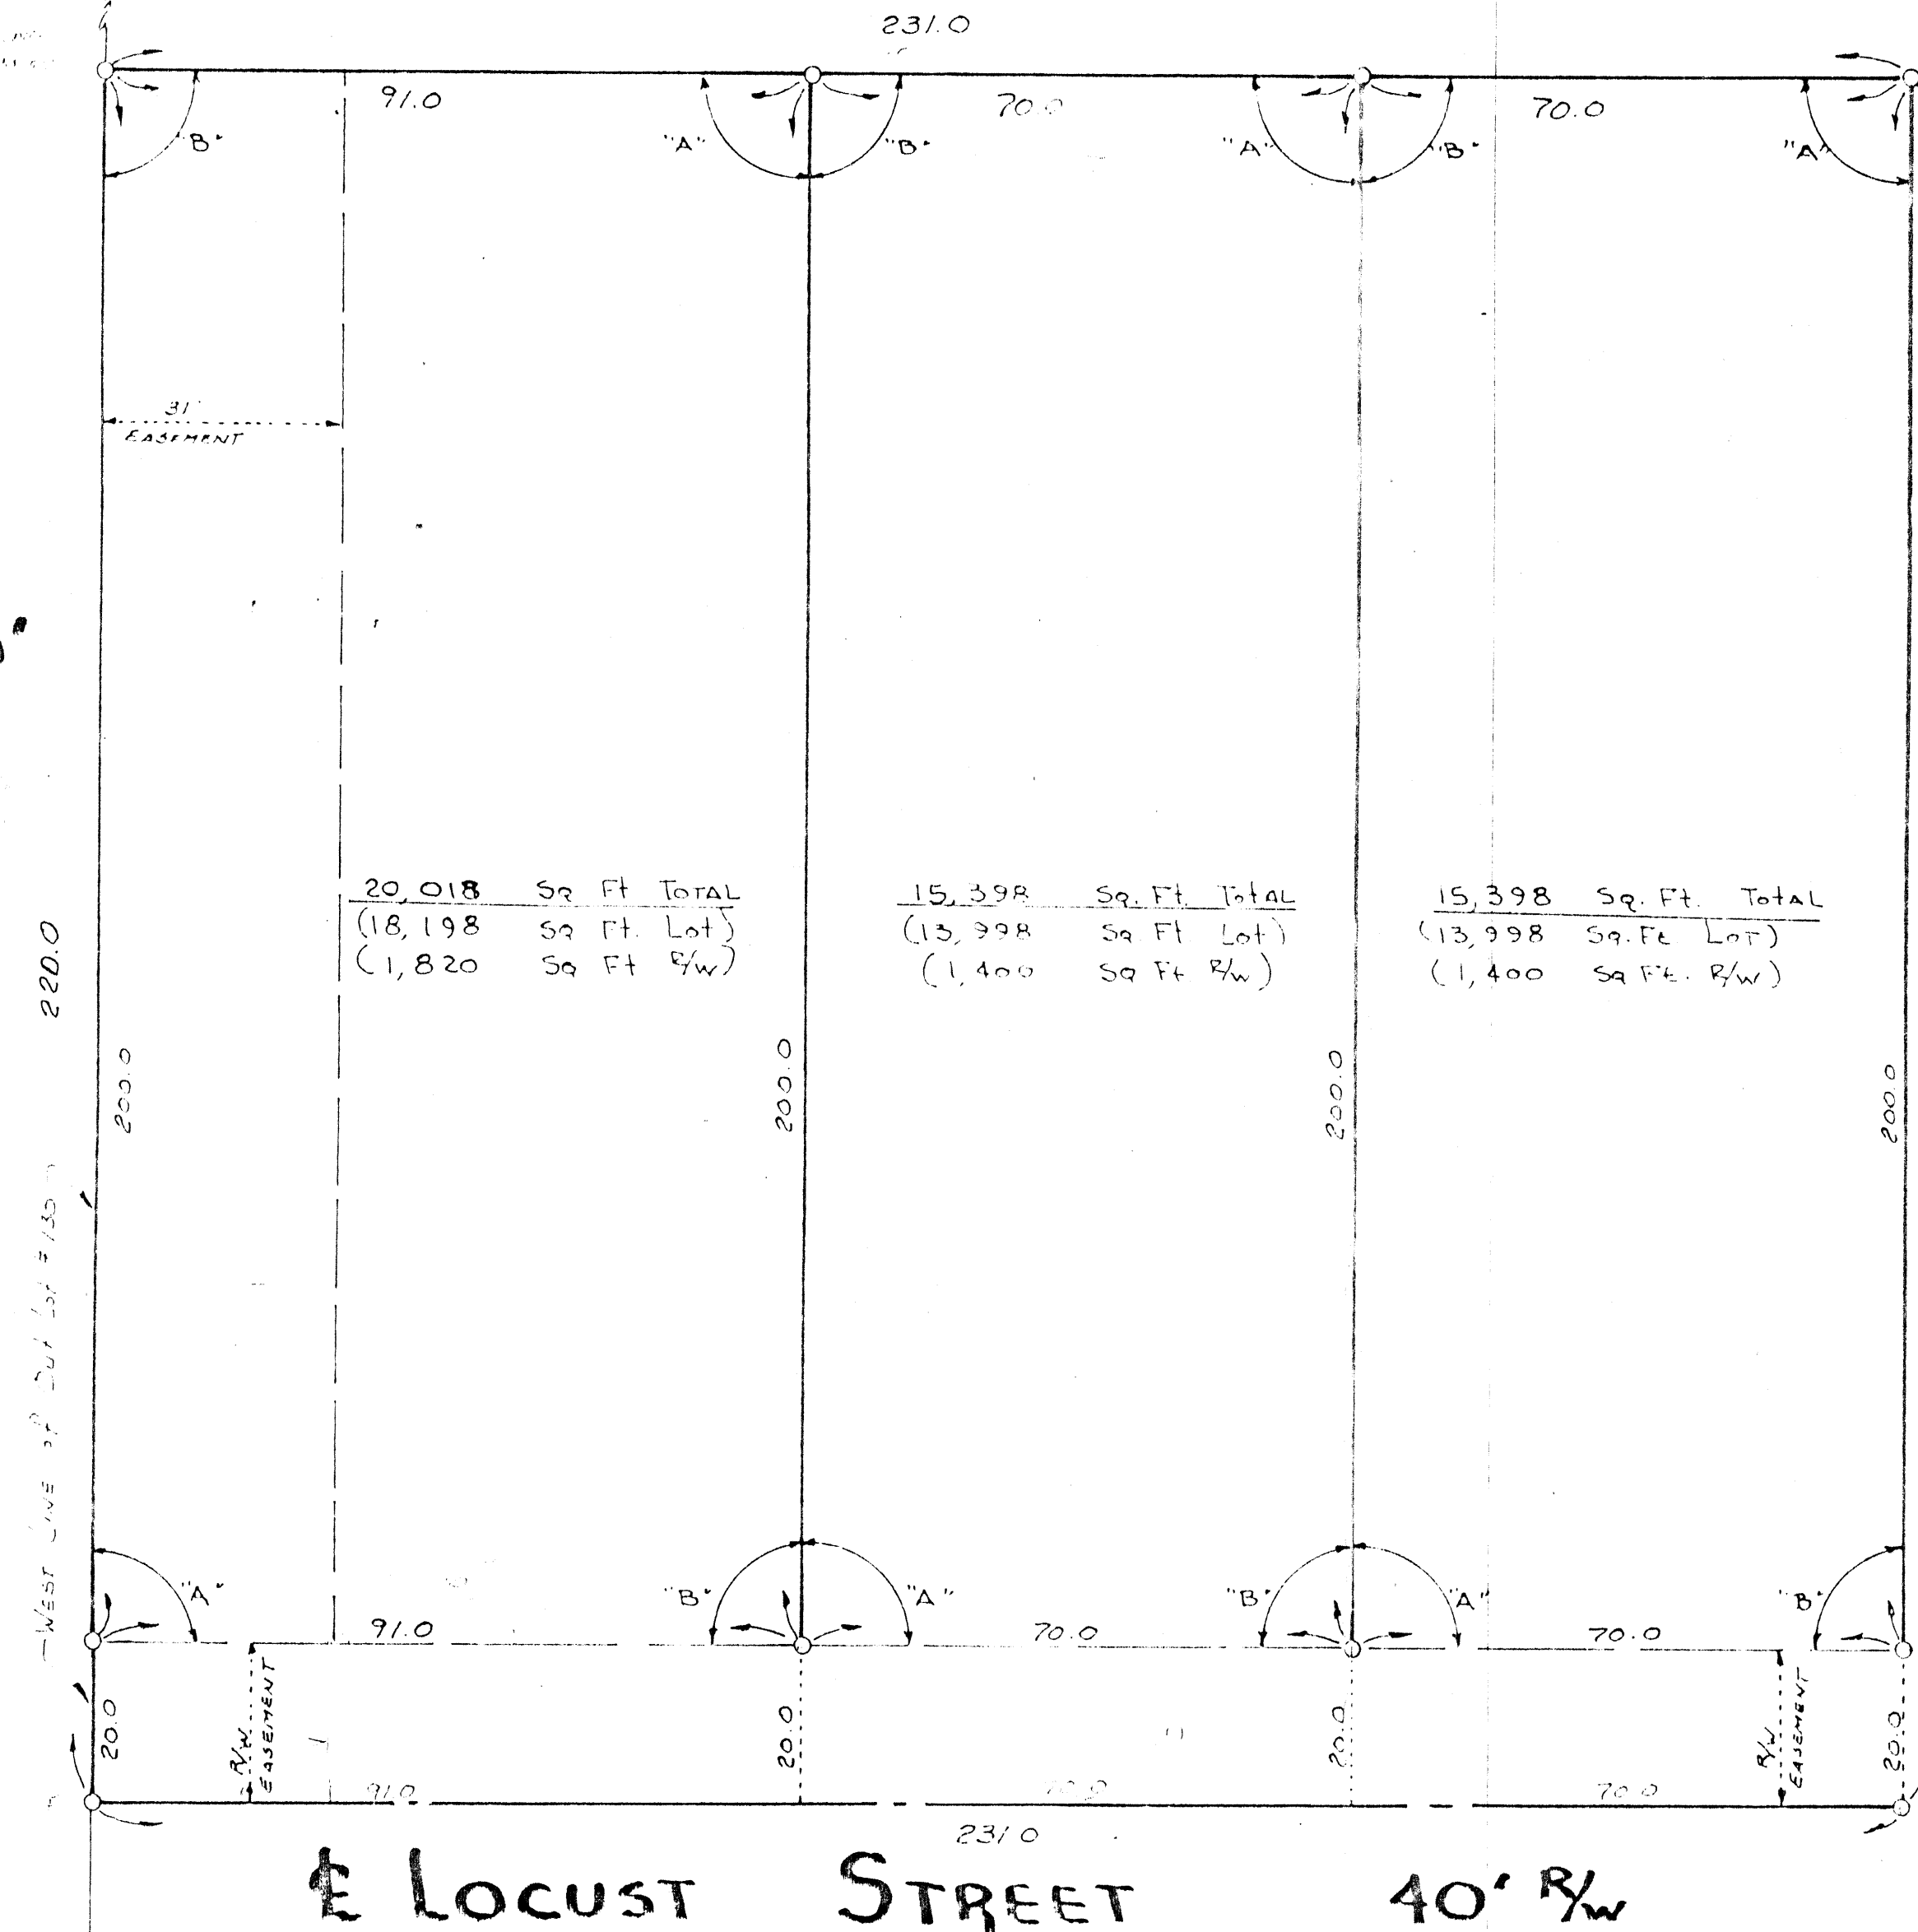


ANGLES

"A" = 90° 54'

"B" = 89° 06'

LEGEND

- O = IRON PIPE SET
- X = IRON PIN FD.
- = R.R. SPIKE FD.
- ⊙ = CONC. MON. FD.

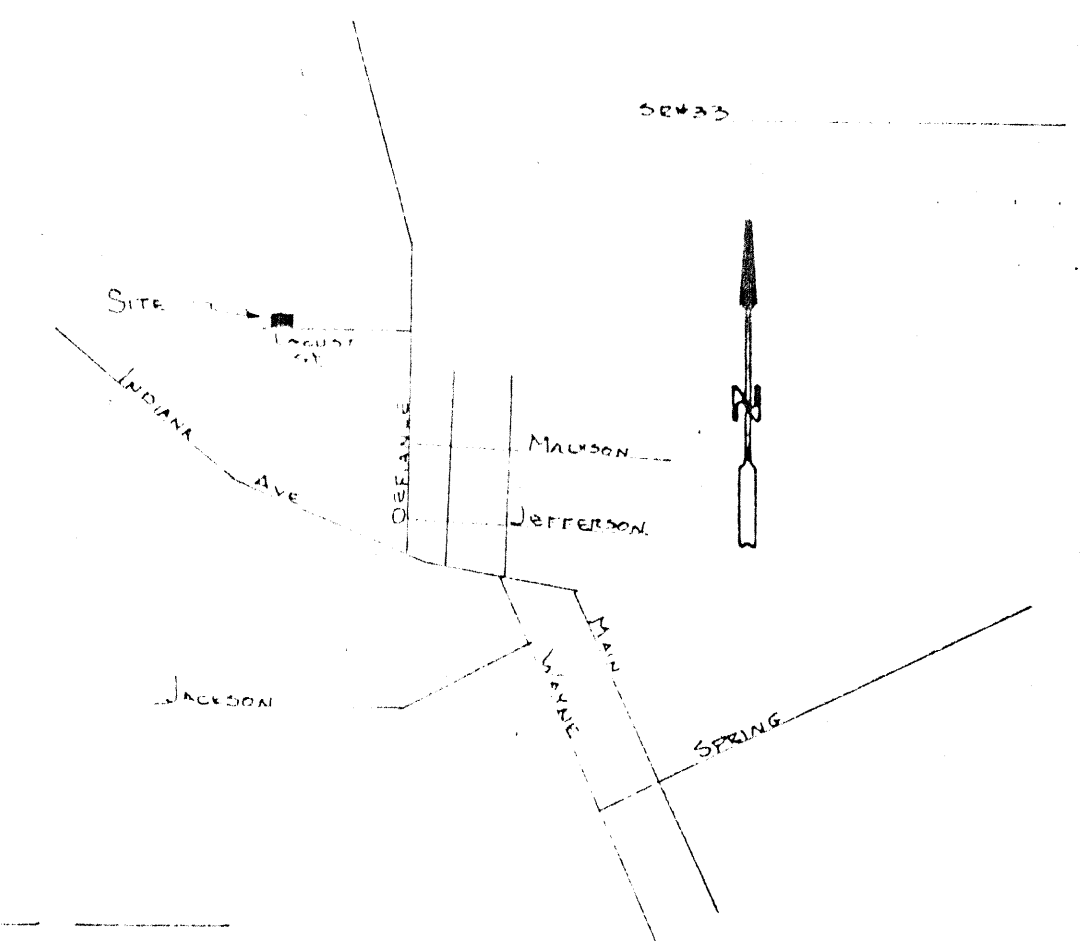

E LOCUST STREET 40' R/W

Thomas W. Steinke
THOMAS W. STEINKE
REGISTERED SURVEYOR
677

PREPARED BY

THOMAS W. STEINKE & ASSOC., INC.
LAND SURVEYING ~ LAND DEVELOPMENT
123 WEST AUGLAIZE ST.
WAPAKONETA ~ OHIO 45895
PH (417) 738-7421

STM-4-12 H-401