

TOPOGRAPHIC/BOUNDARY SURVEY OF THE PROPOSED READMORE -H ALLMARK STORE

IN THE CITY OF ST. MARYS , AUGLAIZE COUNTY , OHIO.

FEBRUARY 8 , 2000

SCALE 1" = 20'



BOUNDARY SURVEY NOTES



- 1) REFERENCE IS MADE TO A SURVEY FOR PANTRY PRIDE MARKETS BY G. GEESLIN , DATED JULY 1980.
- 2) REFERENCE IS MADE TO SURVEYS BY KOHLI & KALHER ASSOCIATES , DATED 7-7-65 AND 11-8-65.

TOPOGRAPHIC SURVEY NOTE

- 1) AT THE TIME OF THE FIELD SURVEY THE GROUND WAS SNOW COVERED. AS A RESULT , THE WATER AND GAS LINE WERE SHOWN AS PER CITY STREET PLANS. PHYSICAL LOCATION OF SAID LINES WAS NOT POSSIBLE.
- 2) SANITARY MANHOLES WERE SEALED. INVERTS TAKEN FROM CITY STREET PLANS.

SURVEYED BY

James W. Geeslin
JAMES W. GEESLIN
P.S. No. 7764

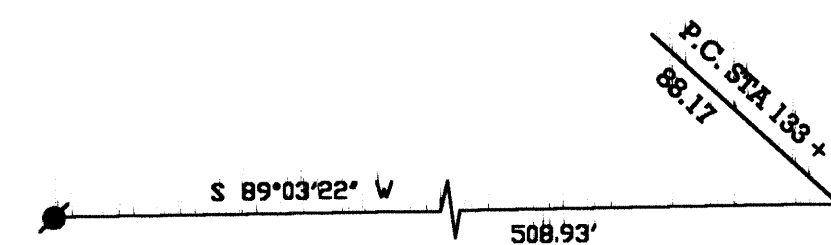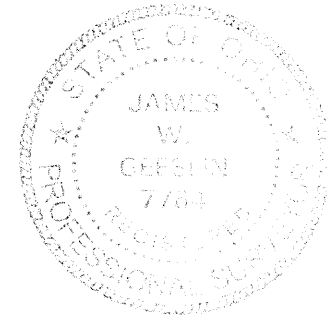

CURVE DATA

$\Delta = 09^{\circ}38'34''$
 $R = 818.36'$
 $L = 137.73'$
 $CH = 137.57'$ BEARS
N. $86^{\circ}07'21''$ W.

CURVE DATA

$\Delta = 06^{\circ}02'39''$
 $R = 818.36'$
 $L = 86.33'$
 $CH = 86.29'$ BEARS
N. $78^{\circ}16'43''$ W.

GEESLIN LAND SURVEYING

804 EAST MARKET STREET
P.O. BOX 422
CELINA, OHIO 45822

PHONE: (419) 586-6155
FAX: (419) 586-1826

TOPOGRAPHIC SURVEY LEGEND



- 887 --- = CONTOUR
- + 84.2 = POINT ELEVATION (ADD 800 FOR DATUM).
- P.P. = POWER POLE AND GUY WIRES.
- G.M. = GAS METER.
- = CATCH BASIN.
- = MANHOLE.
- = LIGHT STANDARD.
- B.M. = P.K. NAIL IN POWER POLE. ELEV. = 884.10.

UTILITY DETAIL

SAN. M.H. NO. 1 = TOP = 883.82 FL. E.W. = 874.02 FL. S. = 875.00	C.B. NO. 1 = GUTTER = 885.38
SAN. M.H. NO. 2 = TOP = 885.47 FL. E.W. = 874.64	C.B. NO. 2 = GRATE = 883.89 FL. S.E. = 881.58
SAN. M.H. NO. 3 = TOP = 886.51 FL. E.W. = 875.68	C.B. NO. 3 = GRATE = 883.24 FL. S.E. = 879.94
STORM M.H. NO. 1 = TOP = 884.78 FL. N.W. = 879.78 FL. E.W.S. = 878.78	
STORM M.H. NO. 2 = TOP = 885.90 FL. E.W. = 879.30 FL. N.W. = 880.10	

BOUNDARY SURVEY LEGEND

- ⊥ = 5/8 INCH IRON BAR FOUND.
- = P.K. NAIL FOUND.
- = 5/8 INCH IRON BAR SET.
- ⊥ = SPINDLE SET.

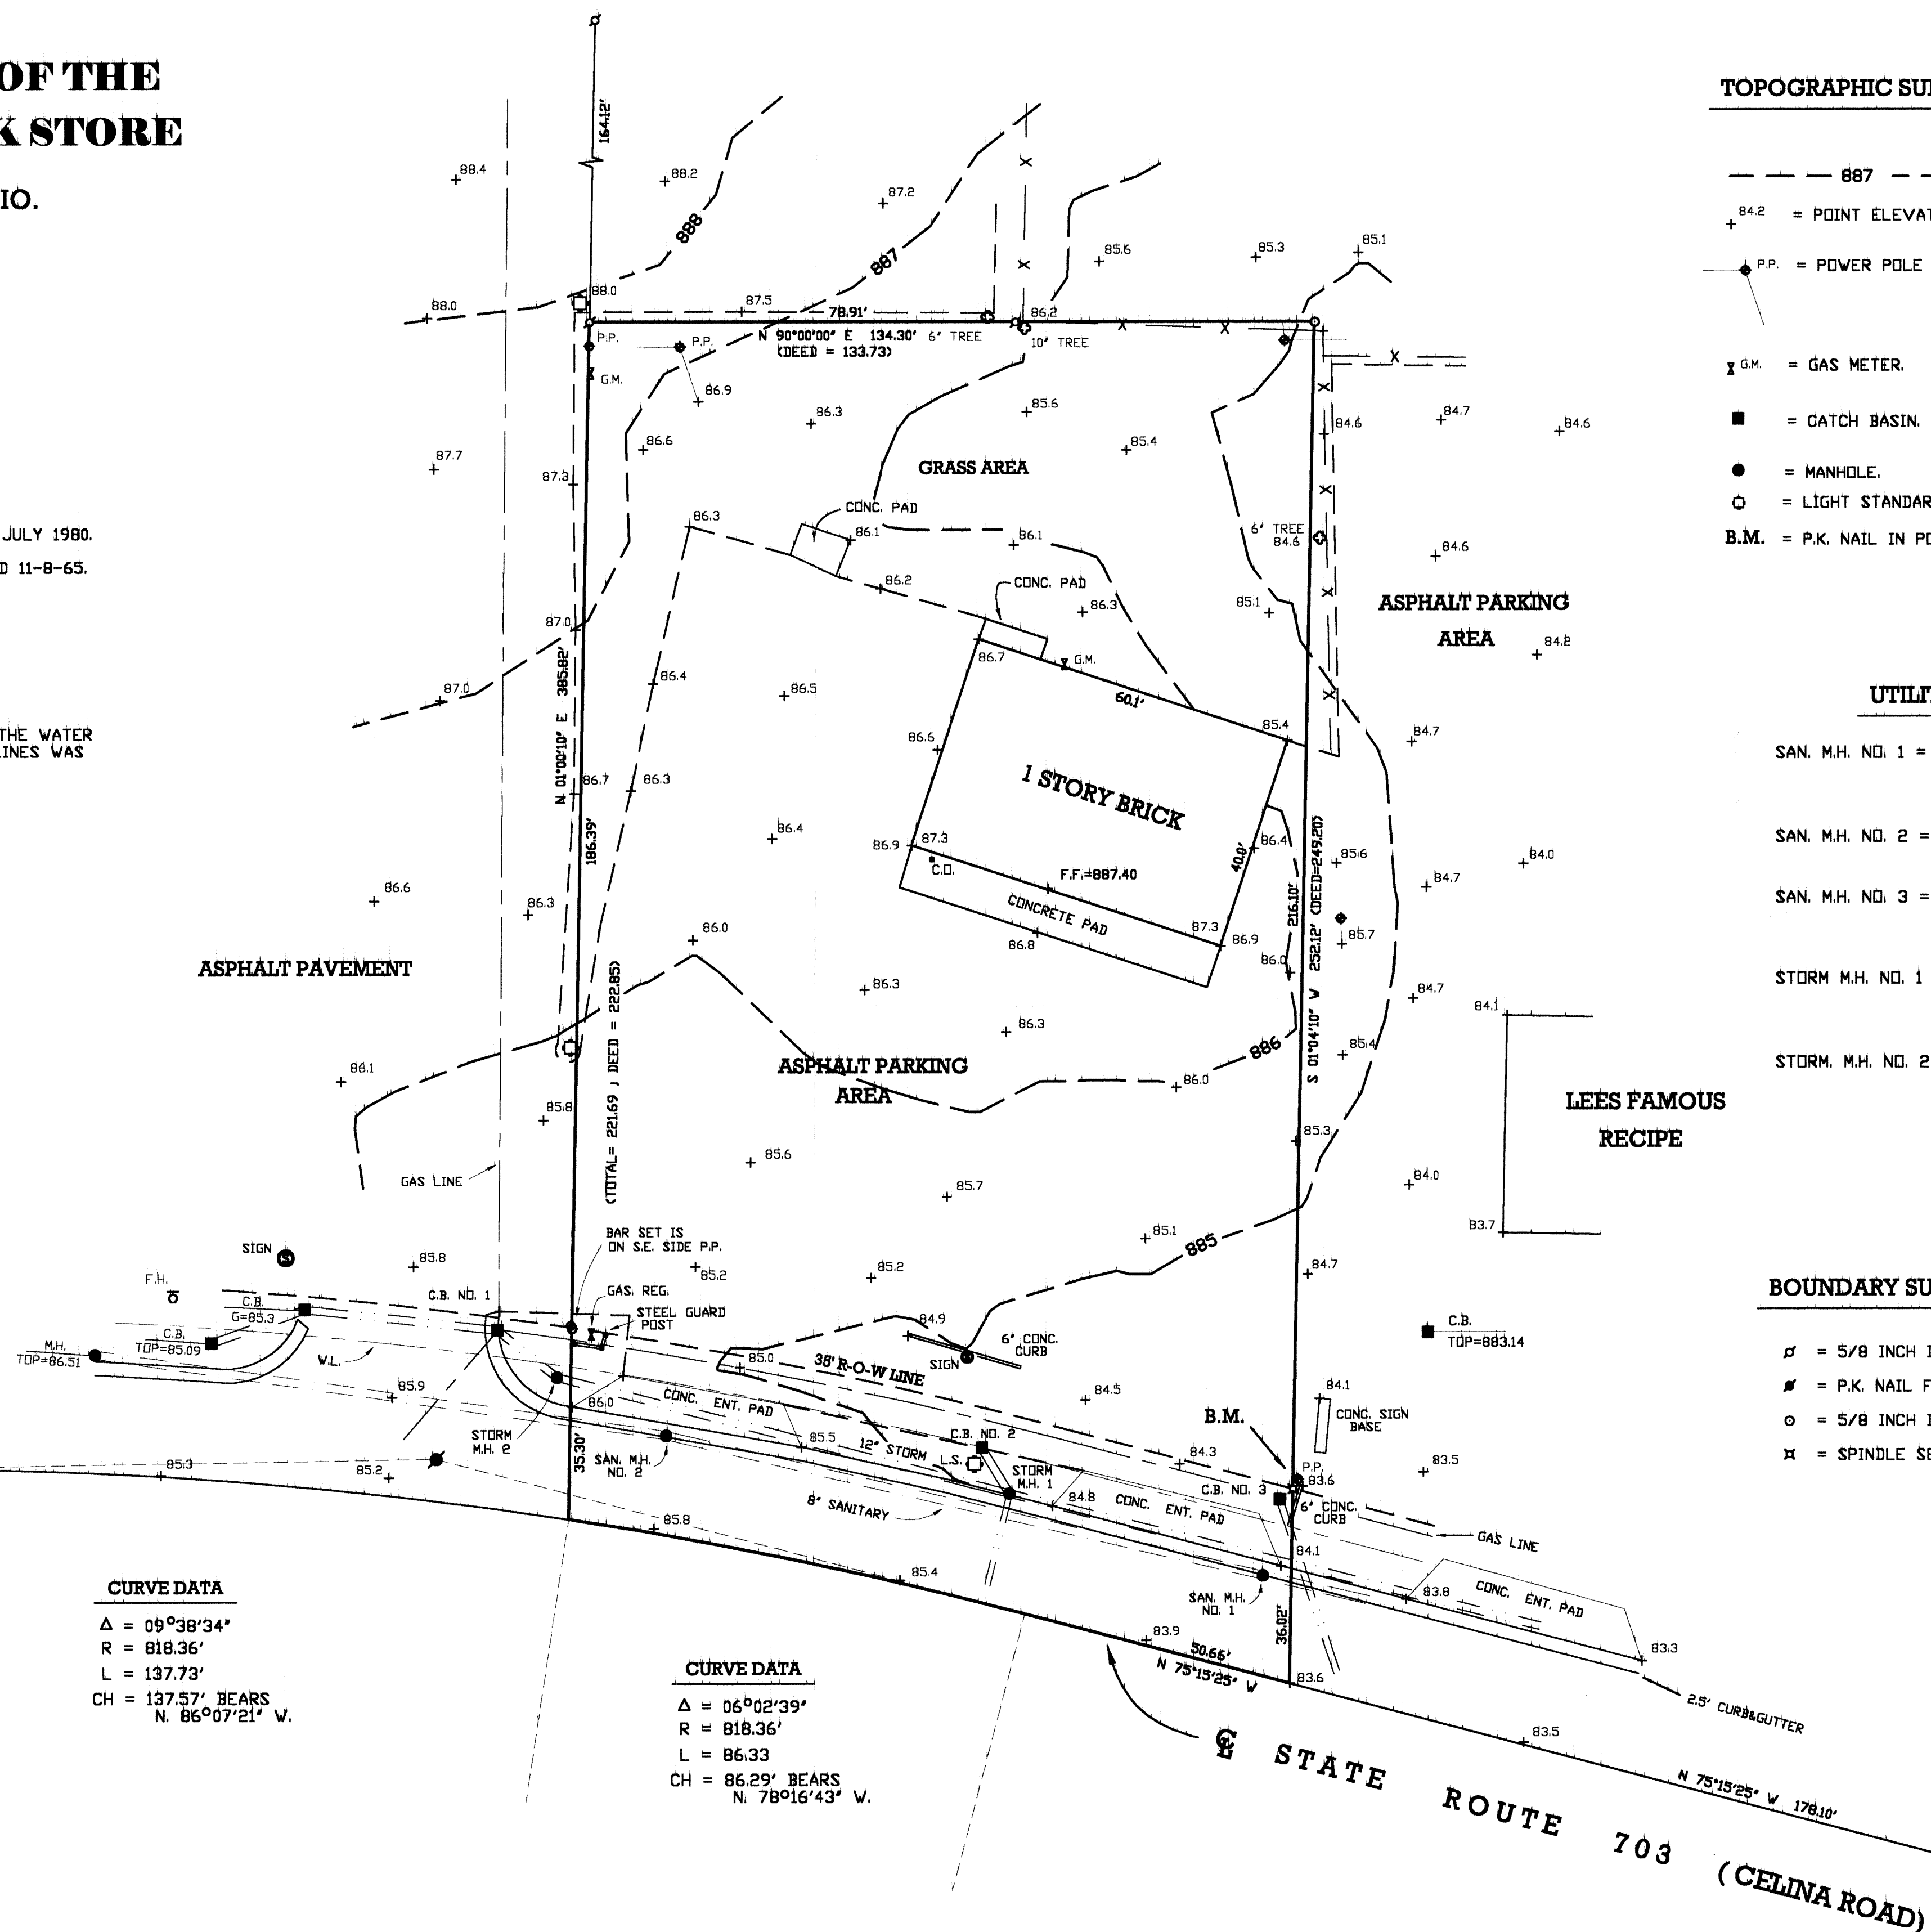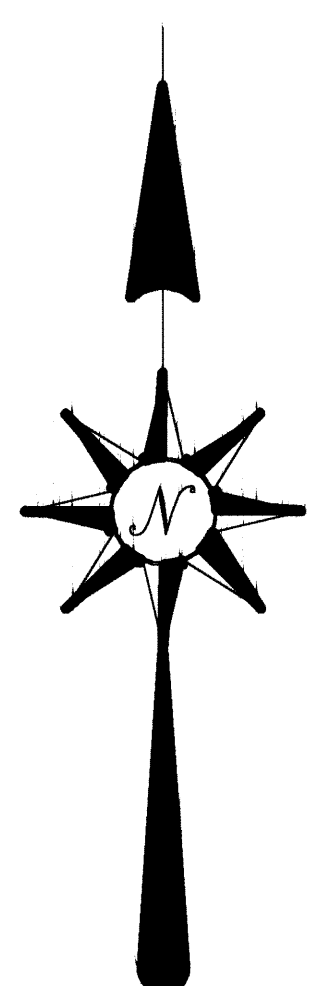

STM-4-26