


RASNEOR SURVEY

OF SECTION "E", AND PART OF SECTIONS "D" AND "F", IN THE SANDY BEACH ALLOTMENT, IN SECTION 6, ST. MARYS TOWNSHIP, TOWN 6 SOUTH, RANGE 4 EAST, AUGLAIZE COUNTY, OHIO.

SEPTEMBER 25, 2000

SCALE 1" = 60'

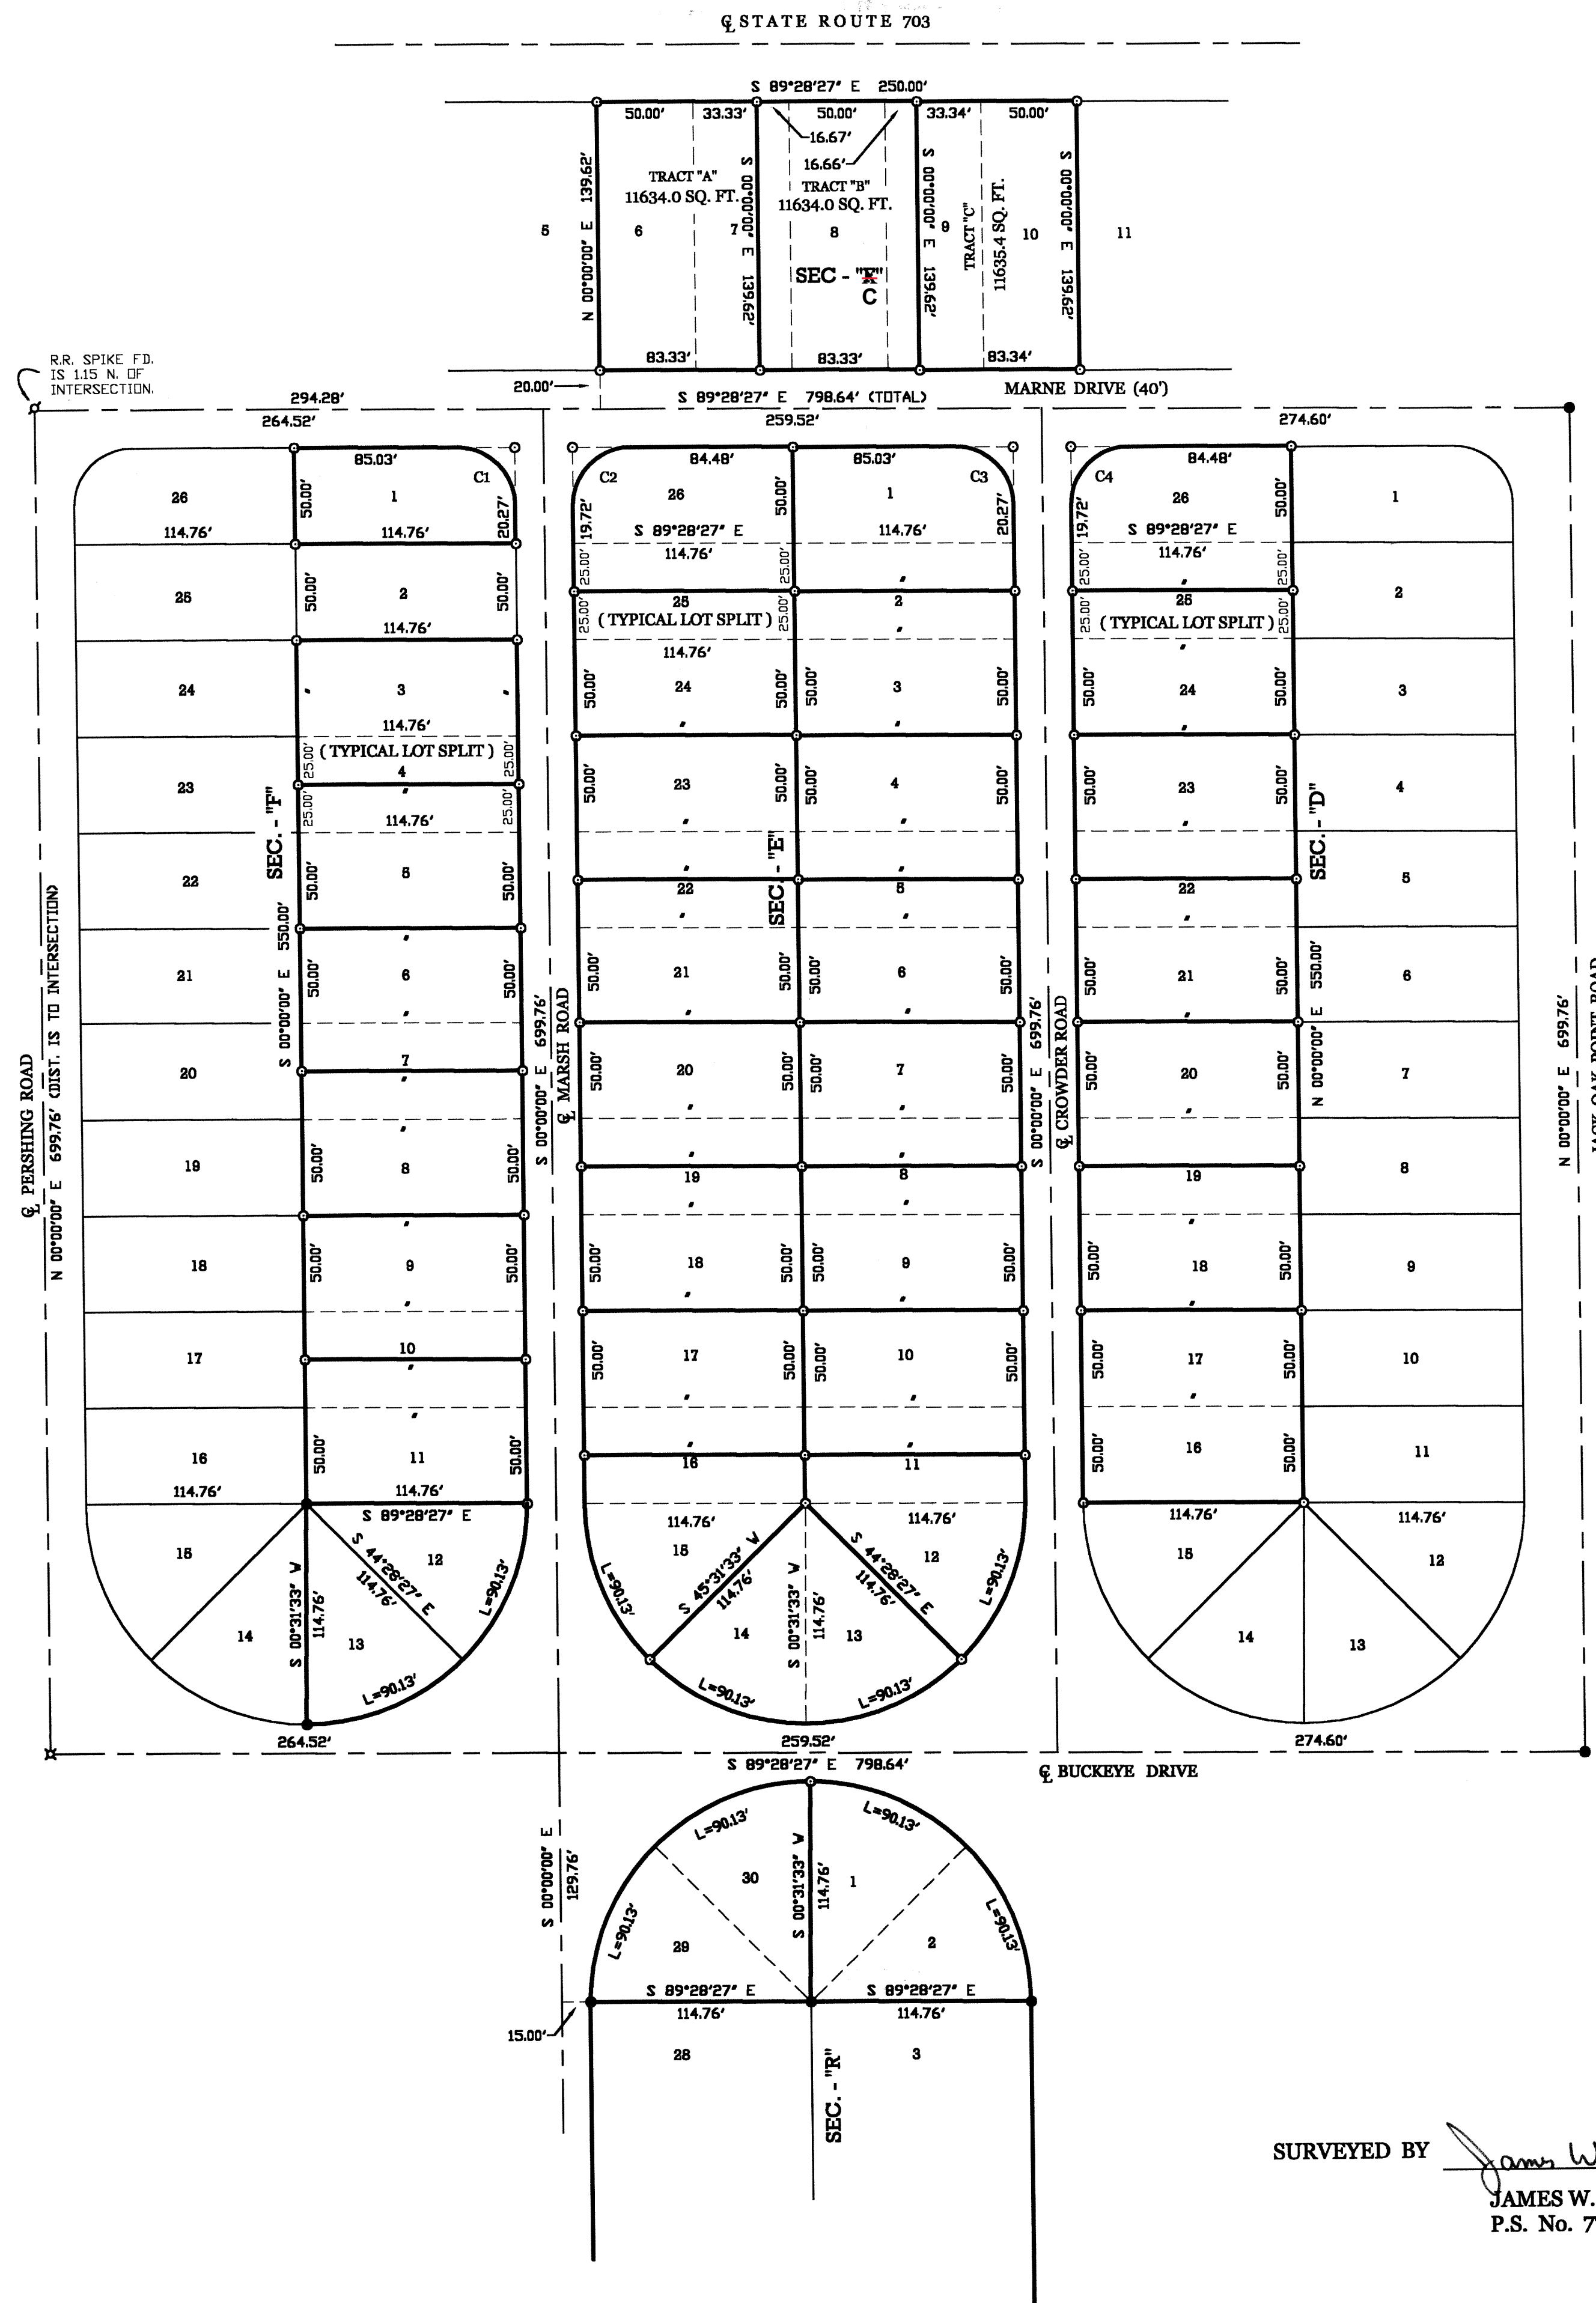


CURVE DATA

C1 & C3	C2 & C4
$\Delta = 89^{\circ}28'27''$	$\Delta = 90^{\circ}31'33''$
R = 30.00'	R = 30.00'
T = 29.73'	T = 30.28'
L = 46.85'	L = 47.40'

LEGEND

- σ = RAILROAD SPIKE FOUND.
- $\bullet$ = 5/8 INCH IRON BAR FOUND.
- π = SPINDLE FOUND.
- $\circ$ = 5/8 INCH IRON BAR SET.

SURVEYED BY James W. Geeslin
JAMES W. GEESLIN
P.S. No. 7764

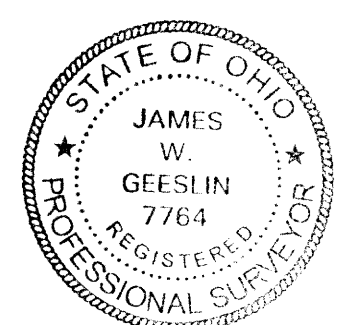

**GEESLIN
LAND SURVEYING**
P.O. BOX 422
804 EAST MARKET STREET
CELINA, OHIO
PHONE (419) 586-6155
FAX (419) 586-1826