

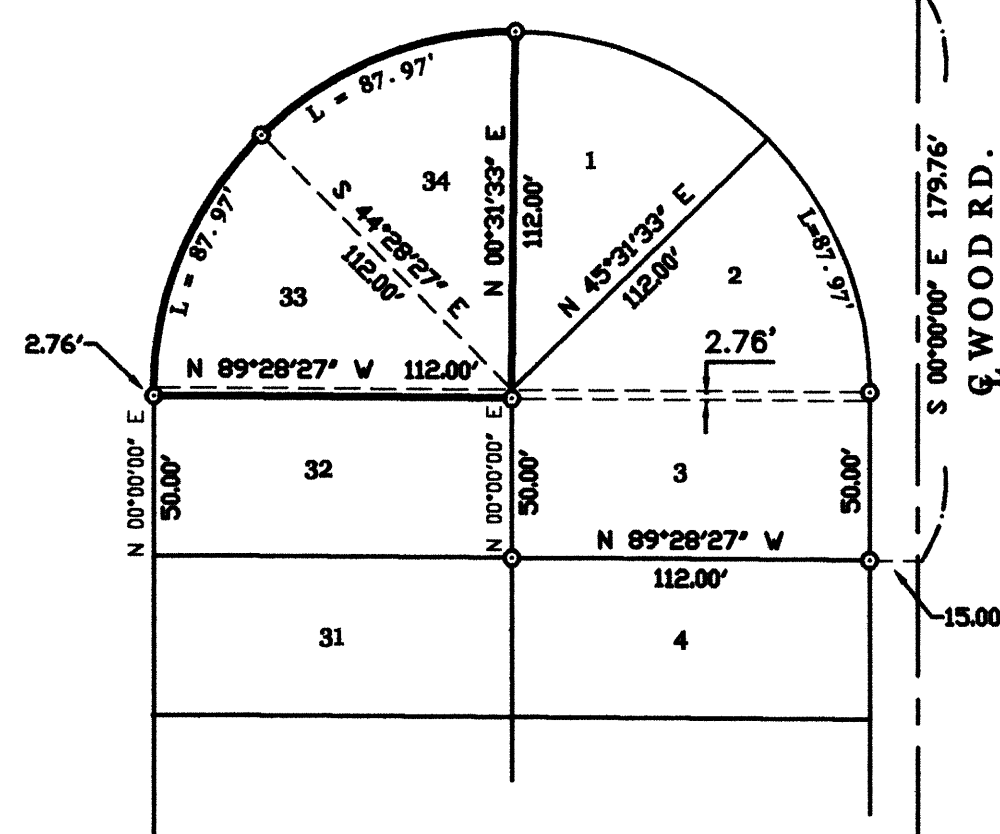


LEGEND


- ♣ = RAILROAD SPIKE FOUND.
- = 5/8 INCH IRON BAR FOUND.
- ⊕ = SPINDLE FOUND.
- = 5/8 INCH IRON BAR SET.

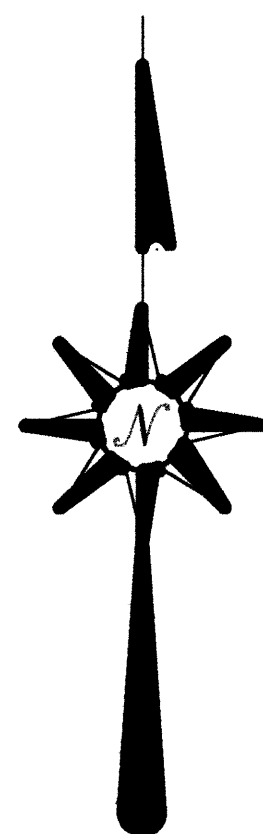


SEC. " M "

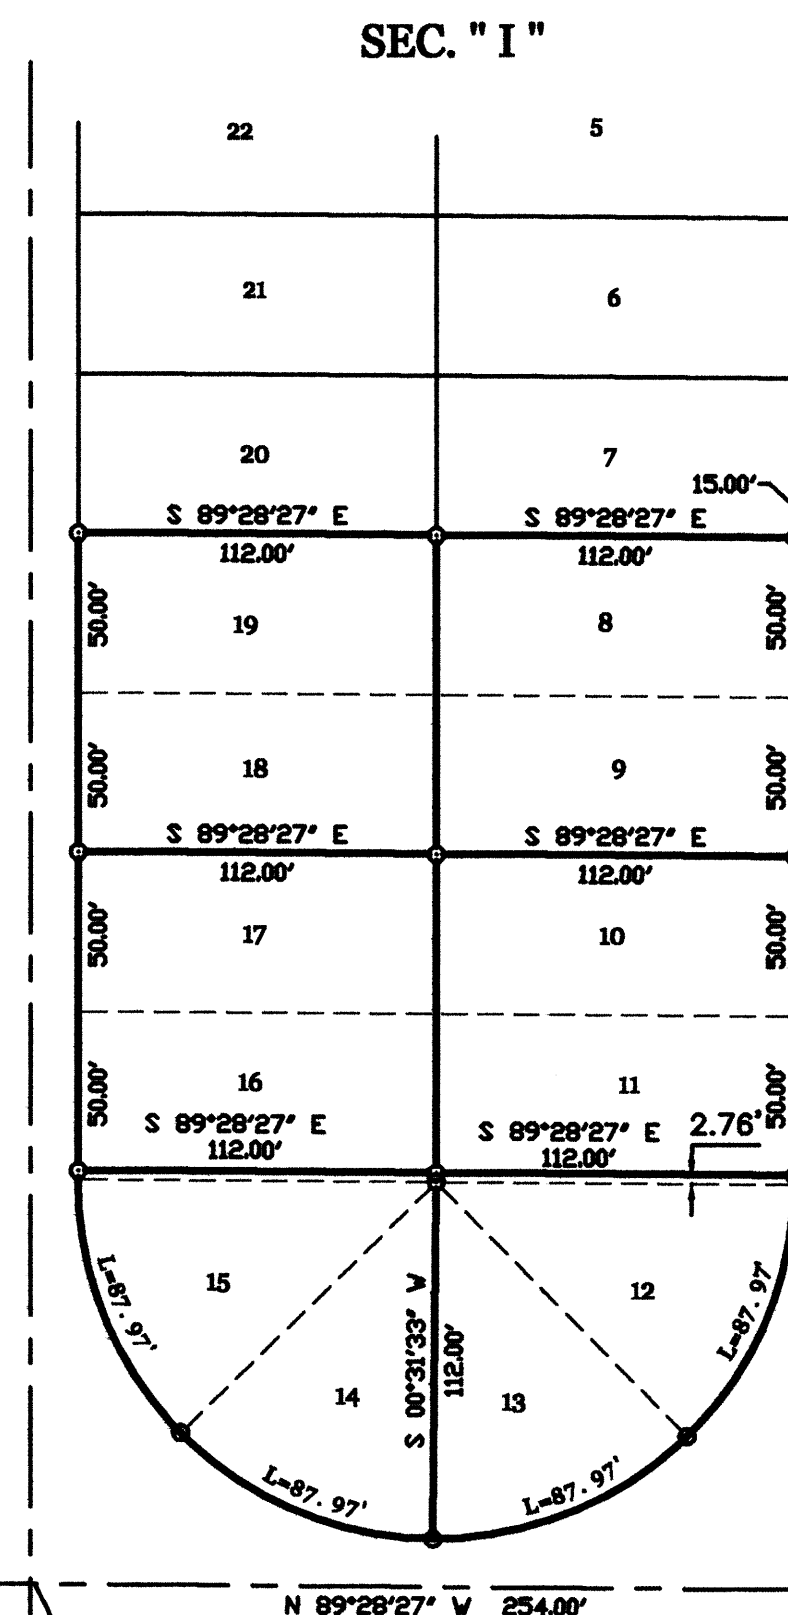

SEC. " I "

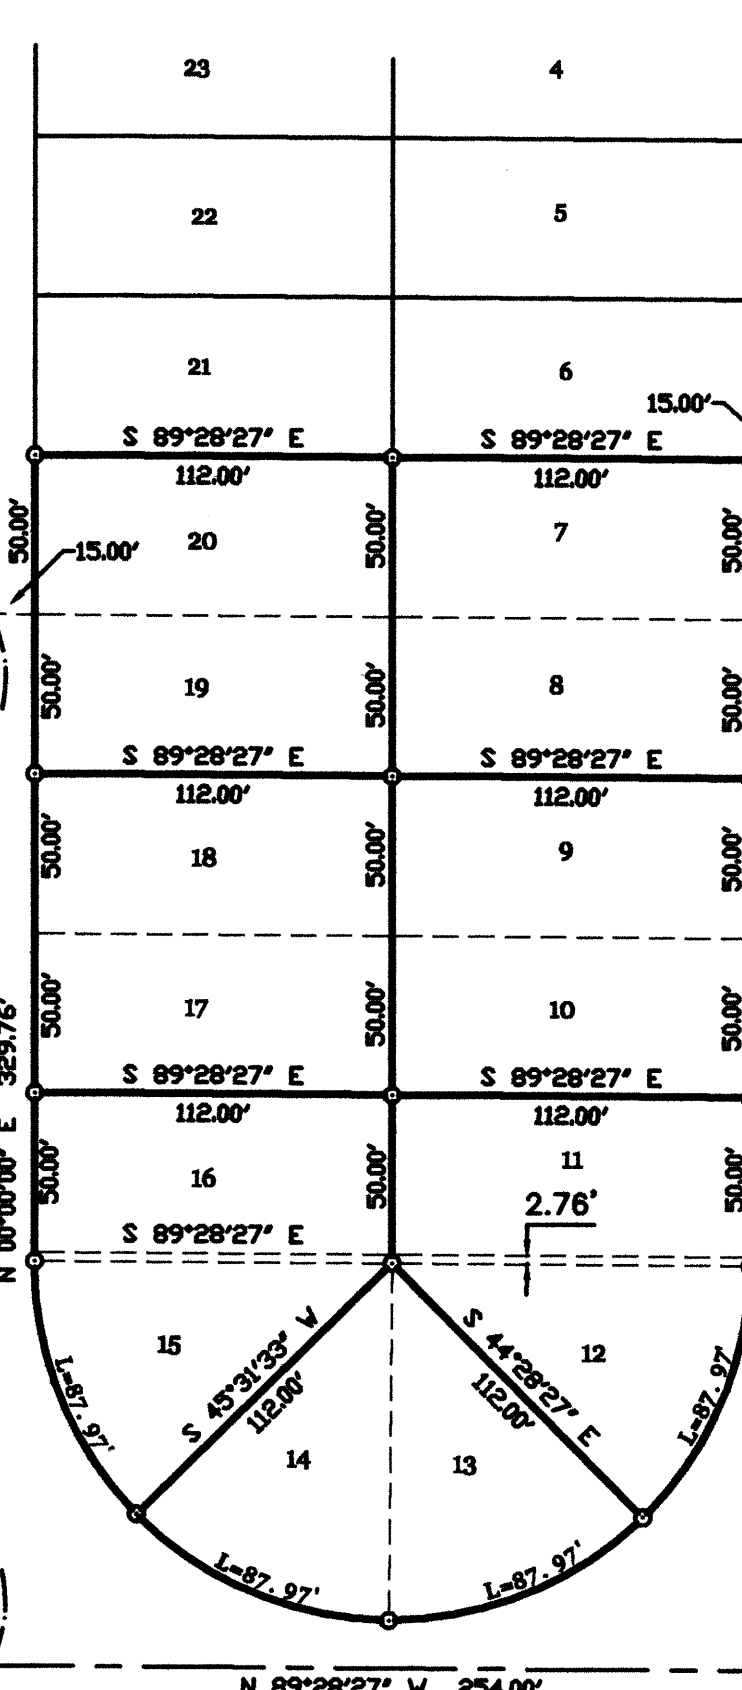

SEC. " H "

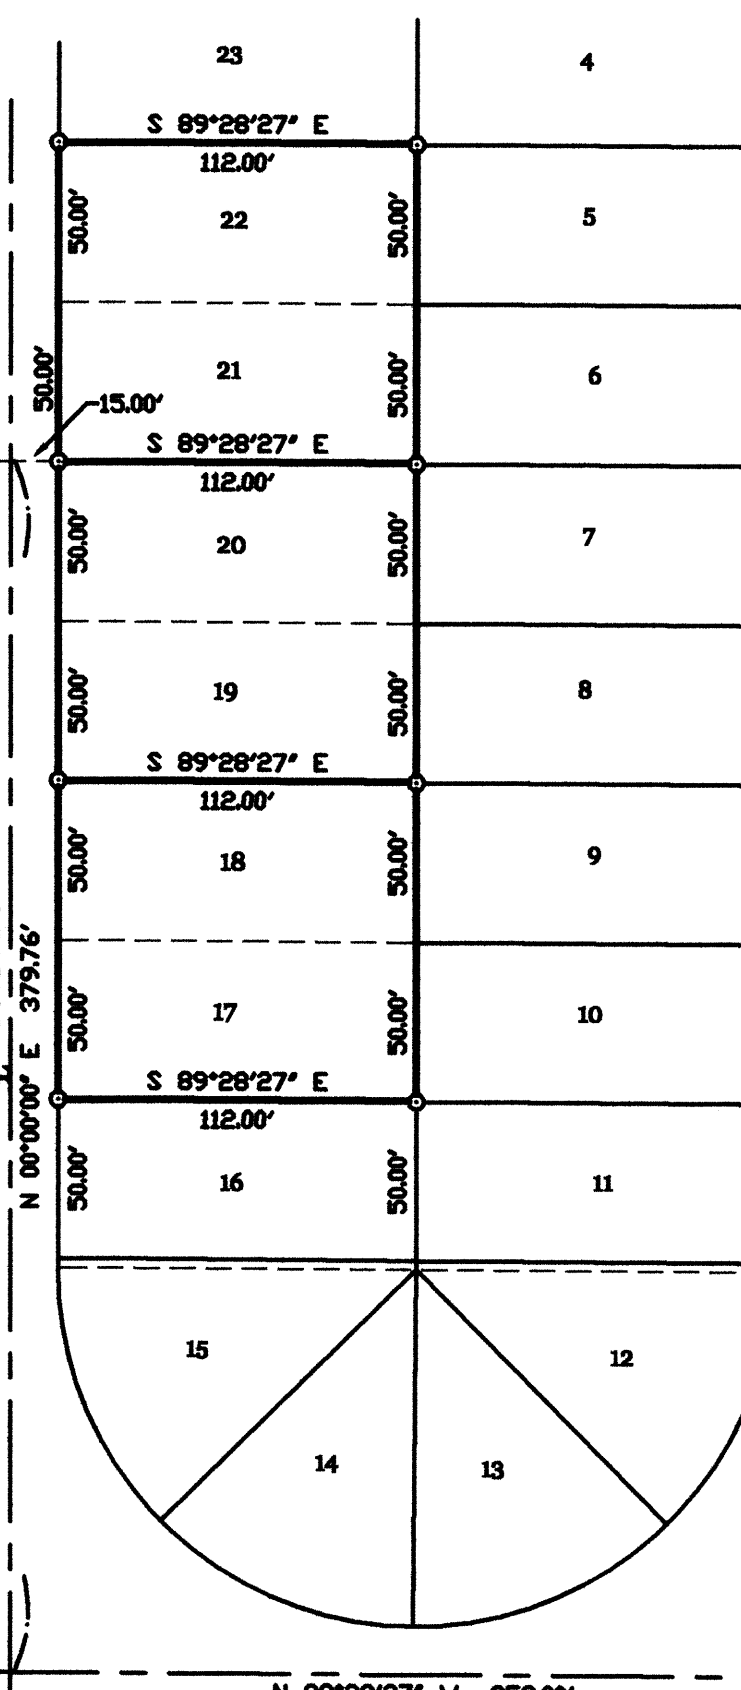

SEC. " G "

REINEKE SURVEY

OF PARTS OF SECTIONS G, H, I, AND M, IN THE SANDY BEACH ALLOTMENT, IN SEC. 6 - ST. MARYS TOWNSHIP - AUGLAIZE COUNTY, AND SEC. 1 - E. JEFFERSON TOWNSHIP - MERCER COUNTY, OHIO.

SEPTEMBER 4, 2003

SCALE 1" = 60'




R.R. SPIKE FD.
1.15 S. OF THE
C MARNE DR.

N 00°00'00" E 700.91'
Q. PERSHING RD.

S 00°00'00" E 179.76'
Q. WOOD RD.

Q. HINES RD.
N 00°00'00" E 379.76'

N 89°28'27" W 254.00'
Q. BUCKEYE ST.

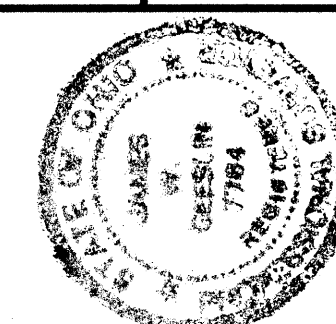

GEESLIN
LAND SURVEYING

P.O. BOX 422
CELINA, OHIO

PHONE (419) 586-6155
FAX (419) 678-9332

SURVEYED BY
James W. Geeslin
JAMES W. GEESLIN
P.S. No. 7764