


SURVEY OF THE S.1/2 LOT6, LOTS 7-10 AND LOTS 21- 23 IN
THE SANDY BEACH ALLOTMENT, T. 6 S., R. 4 E., ST. MARYS
TOWNSHIP, AUGLAIZE COUNTY, OHIO.

JUNE 10, 2003

SCALE 1" = 50'

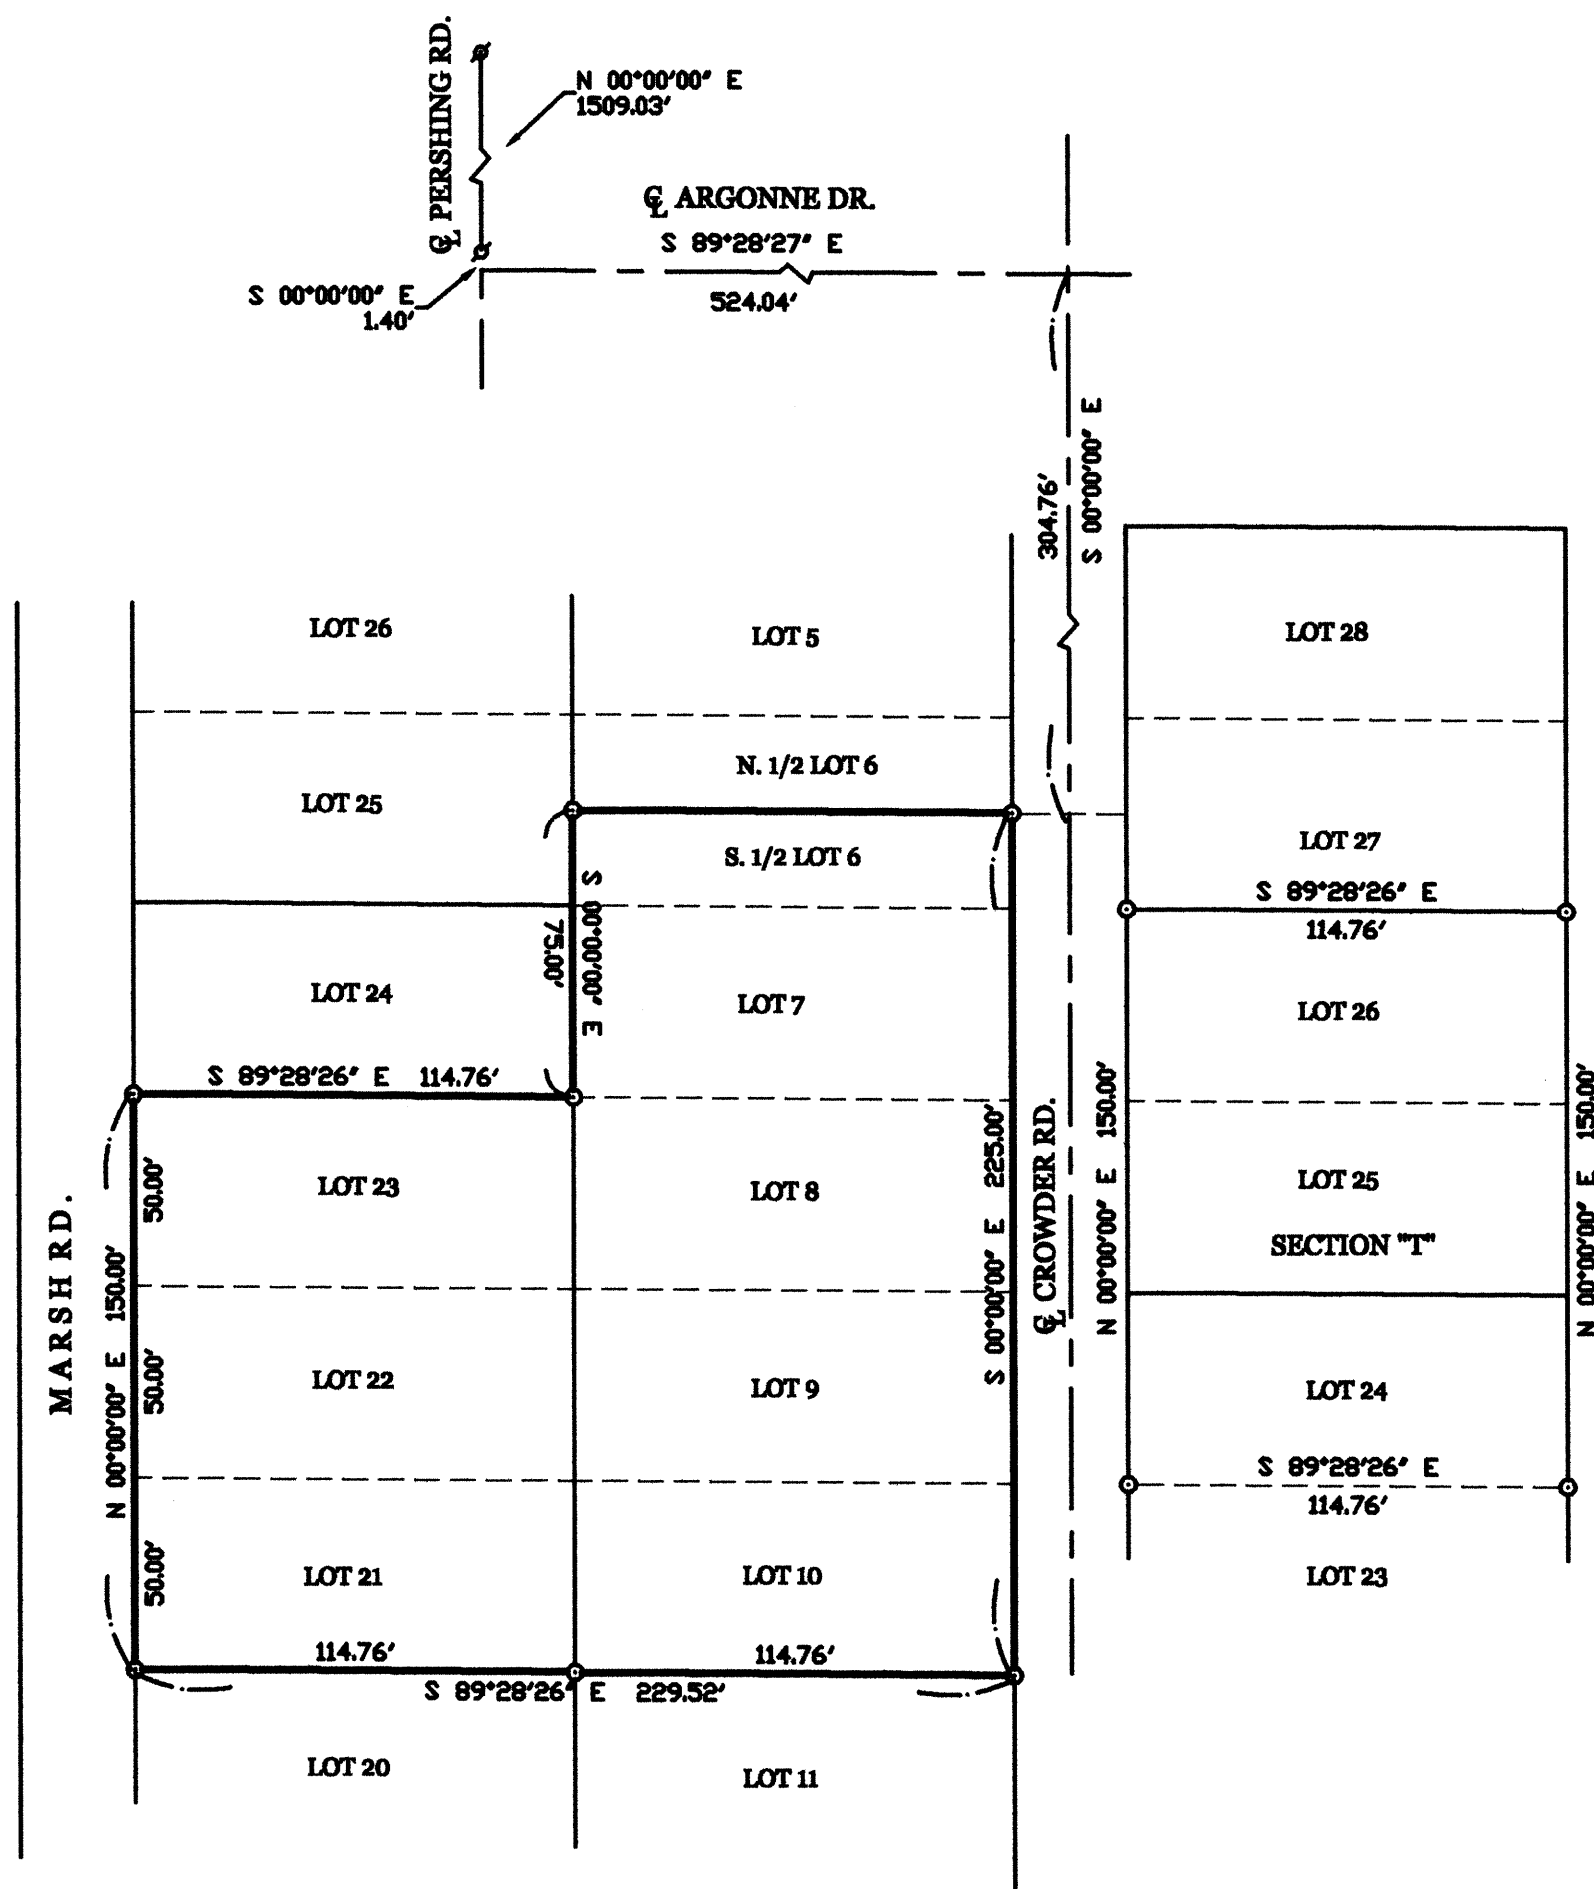


LEGEND

- ⊕ = RAILROAD SPIKE FOUND.
- ⊙ = 5/8 INCH IRON BAR SET.

**GEESLIN
LAND SURVEYING**

P.O. BOX 422
CELINA, OHIO

PHONE (419) 586-6155
FAX (419) 678-9332

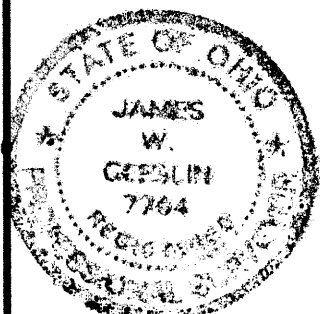

SURVEYED BY

James W. Geeslin
JAMES W. GEESLIN
P.S. No. 7764

57M-6.8