
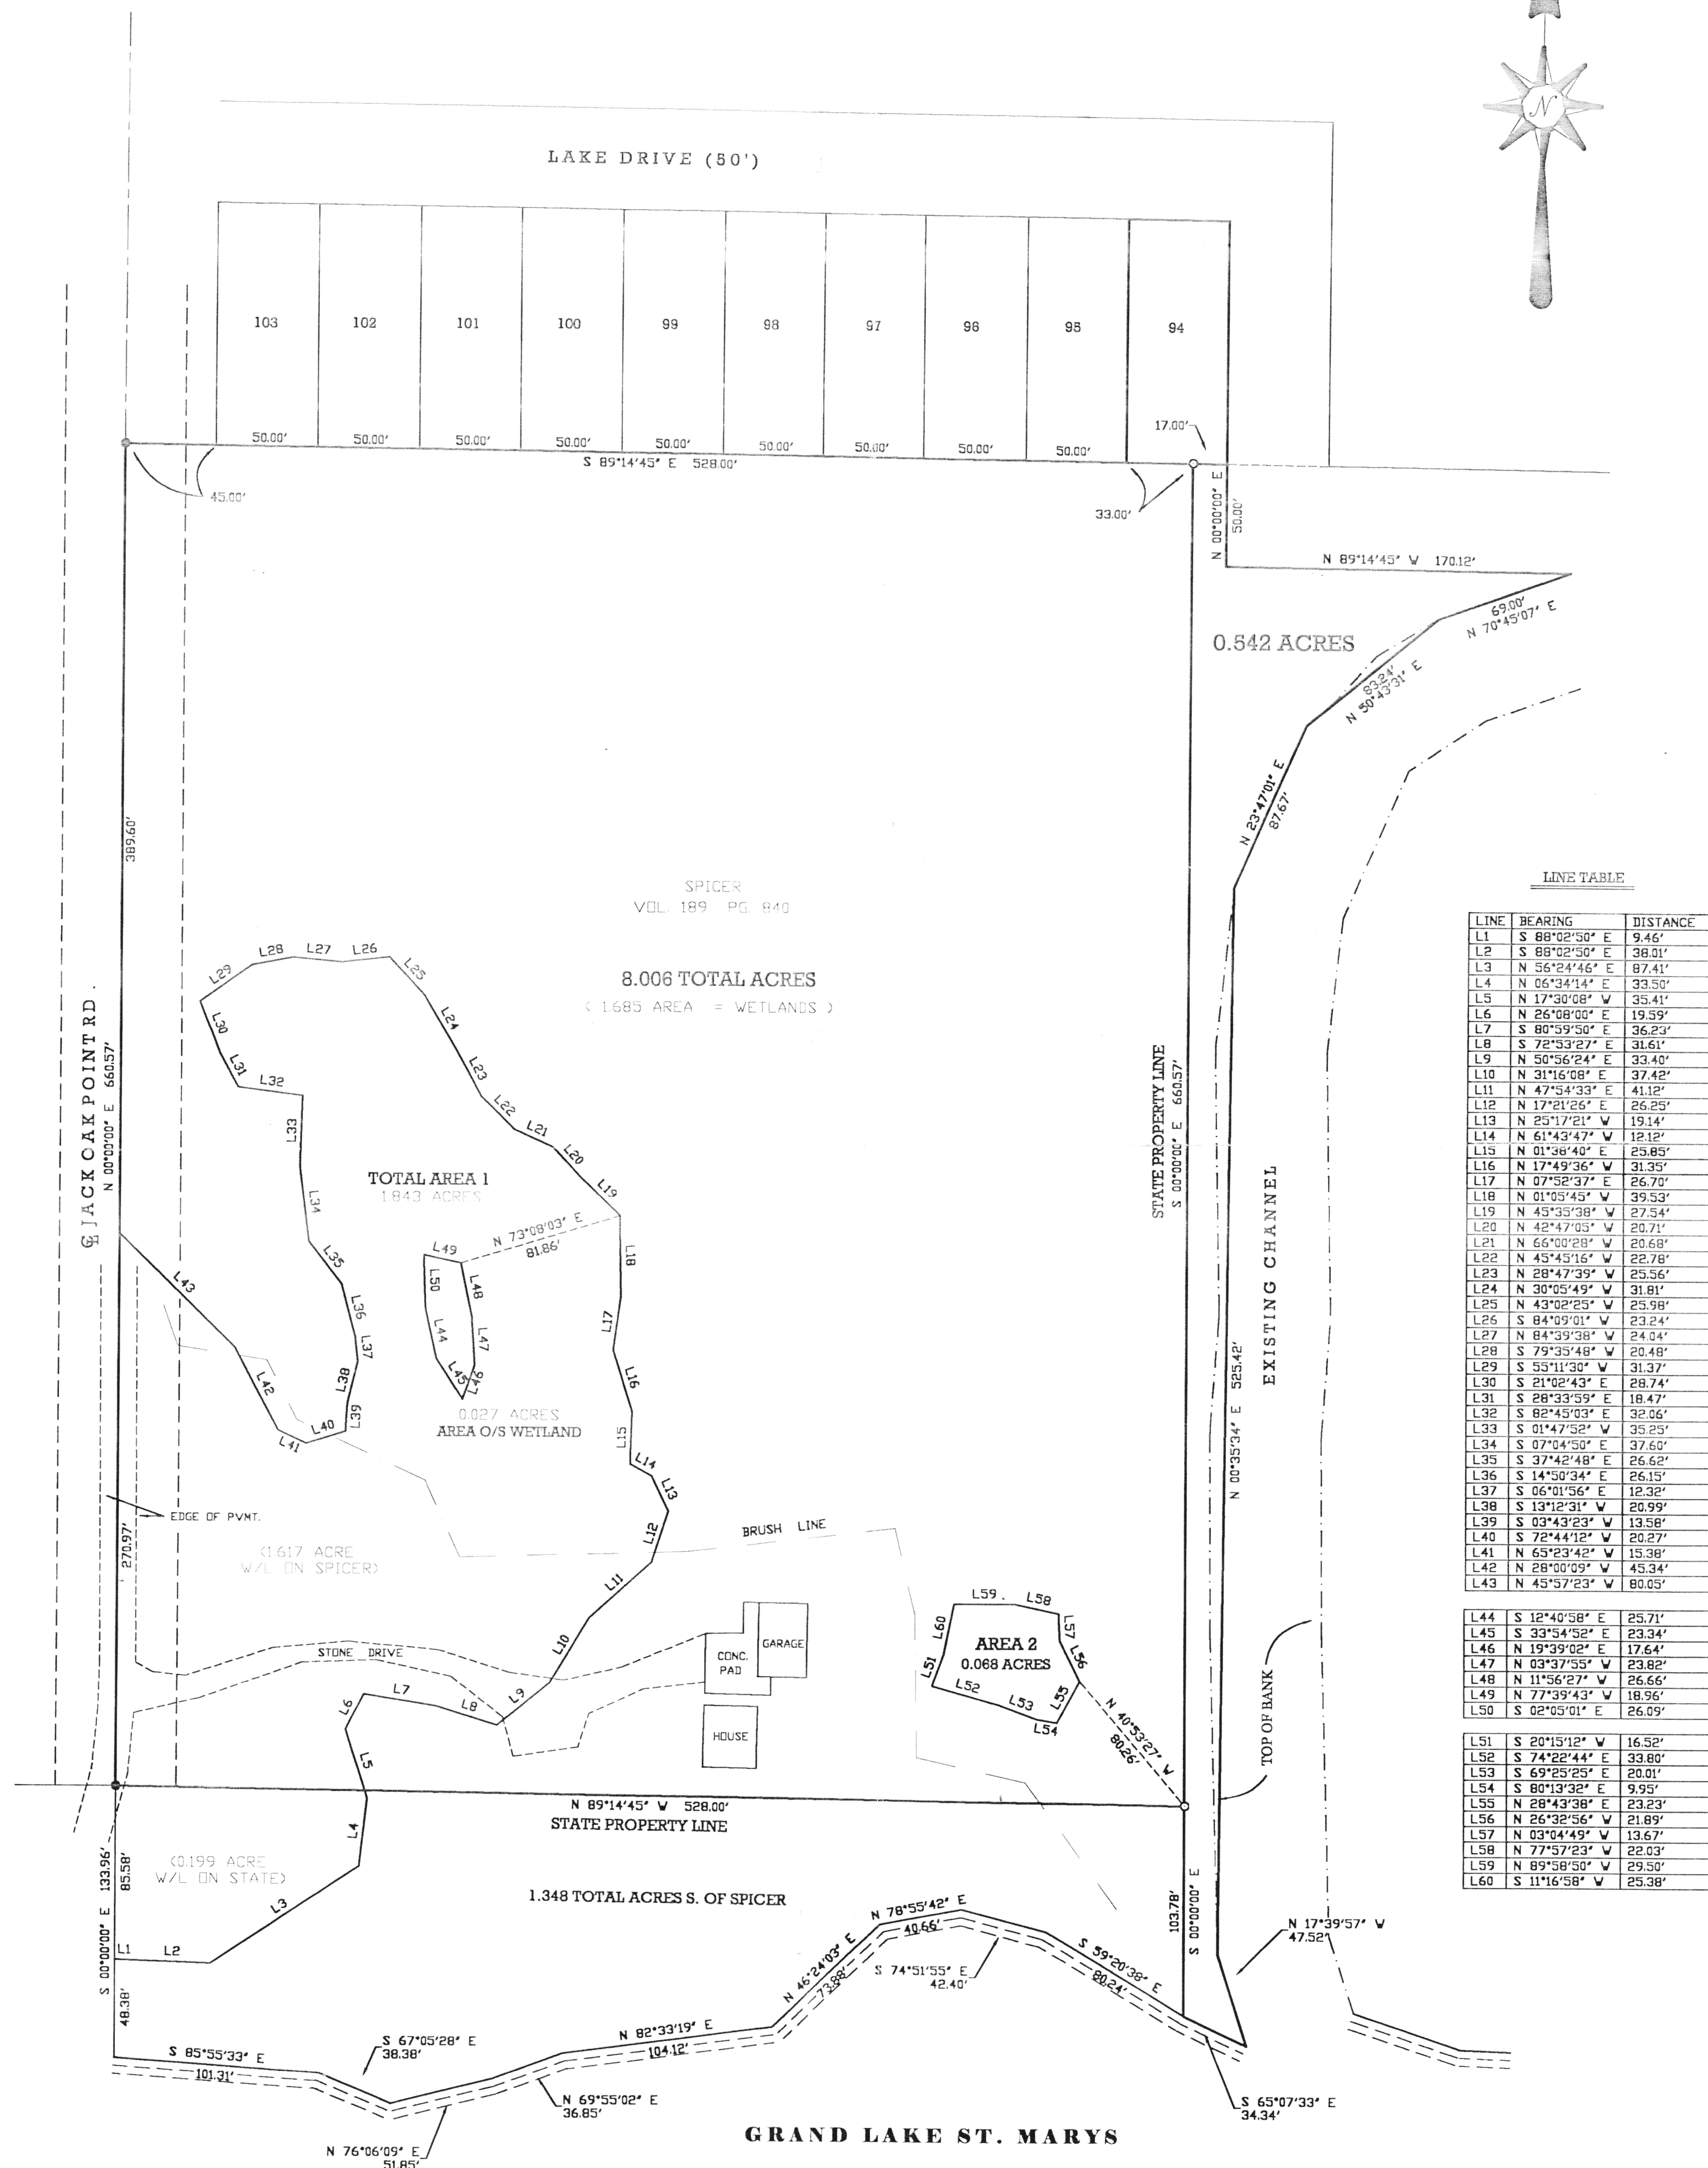


SPICER SURVEY

PART OF THE N.E. 1/4 OF THE S.W. 1/4 OF SECTION 6, TOWN 6 SOUTH, RANGE 4 EAST (ST. MARYS TOWNSHIP), AUGLAIZE COUNTY, OHIO.

MARCH 13, 2000


SCALE 1" = 50'

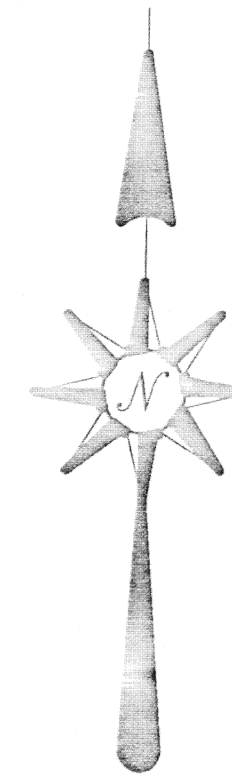

LINE TABLE

LINE	BEARING	DISTANCE
L1	S 88°02'50" E	9.46'
L2	S 88°02'50" E	38.01'
L3	N 56°24'46" E	87.41'
L4	N 06°54'14" E	33.50'
L5	N 17°30'08" W	35.41'
L6	N 26°08'00" E	19.59'
L7	S 80°39'50" E	36.23'
L8	S 72°53'27" E	31.61'
L9	S 50°56'24" E	33.40'
L10	N 31°16'08" E	37.42'
L11	N 47°54'33" E	41.12'
L12	N 17°21'26" E	26.25'
L13	N 23°17'21" W	19.14'
L14	N 61°43'47" W	12.12'
L15	N 01°38'40" E	25.85'
L16	N 17°49'36" W	31.35'
L17	N 07°38'37" E	26.70'
L18	N 01°05'43" W	39.53'
L19	N 45°33'38" W	27.54'
L20	N 42°47'05" W	20.71'
L21	N 66°00'28" W	20.68'
L22	N 43°43'16" W	22.78'
L23	N 28°47'39" W	25.56'
L24	N 30°05'49" W	31.81'
L25	N 43°02'25" W	25.98'
L26	S 84°09'01" W	23.24'
L27	N 84°39'38" W	24.04'
L28	S 79°33'48" W	20.48'
L29	S 55°11'30" W	31.37'
L30	S 21°02'43" E	28.74'
L31	S 28°33'59" E	18.47'
L32	S 82°43'03" E	32.06'
L33	S 01°47'56" W	35.25'
L34	S 07°04'50" E	37.60'
L35	S 37°42'48" E	26.62'
L36	S 14°50'34" E	26.15'
L37	S 06°01'56" E	12.35'
L38	S 13°12'31" W	28.99'
L39	S 03°43'23" W	13.58'
L40	S 72°44'12" W	20.27'
L41	N 63°23'42" W	15.38'
L42	N 28°00'09" W	45.34'
L43	N 43°57'23" W	80.05'
L44	S 12°40'58" E	25.71'
L45	S 33°54'52" E	23.34'
L46	N 19°39'02" E	17.64'
L47	N 03°37'55" W	23.82'
L48	N 11°56'27" W	26.66'
L49	N 77°39'43" W	18.96'
L50	S 02°05'01" E	26.09'
L51	S 20°15'12" W	16.52'
L52	S 74°22'44" E	33.80'
L53	S 69°25'25" E	20.01'
L54	S 80°13'32" E	9.95'
L55	N 28°43'38" E	23.23'
L56	N 26°32'56" W	21.89'
L57	N 03°04'49" W	13.67'
L58	N 77°57'23" W	28.03'
L59	N 89°58'50" W	29.50'
L60	S 11°16'58" W	25.38'

LOCATION SKETCH

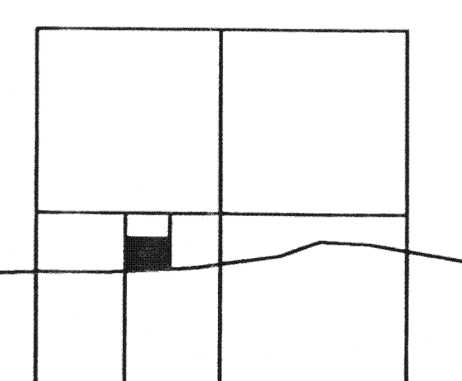

SECTION 6

LEGEND

- = IRON PIPE FOUND.
- = 5/8 INCH IRON BAR SET.

SURVEY REFERENCES

- 1) SPICER SURVEY BY G. GEESLIN, P.S. 5372, 9-3-93.
- 2) SURVEY BY B.R. GEBHART, 8-1-61.
- 3) JENNINGS - LAWRENCE SURVEY OF GRAND LAKE, 1968.

**GEESLIN
LAND SURVEYING**
804 EAST MARKET STREET
P.O. BOX 422
CELINA, OHIO 45822
PHONE: (419) 586-6153
FAX: (419) 586-1826

SURVEYED BY

James W. Geeslin
JAMES W. GEESLIN
P.S. No. 7764



STM-6-9