




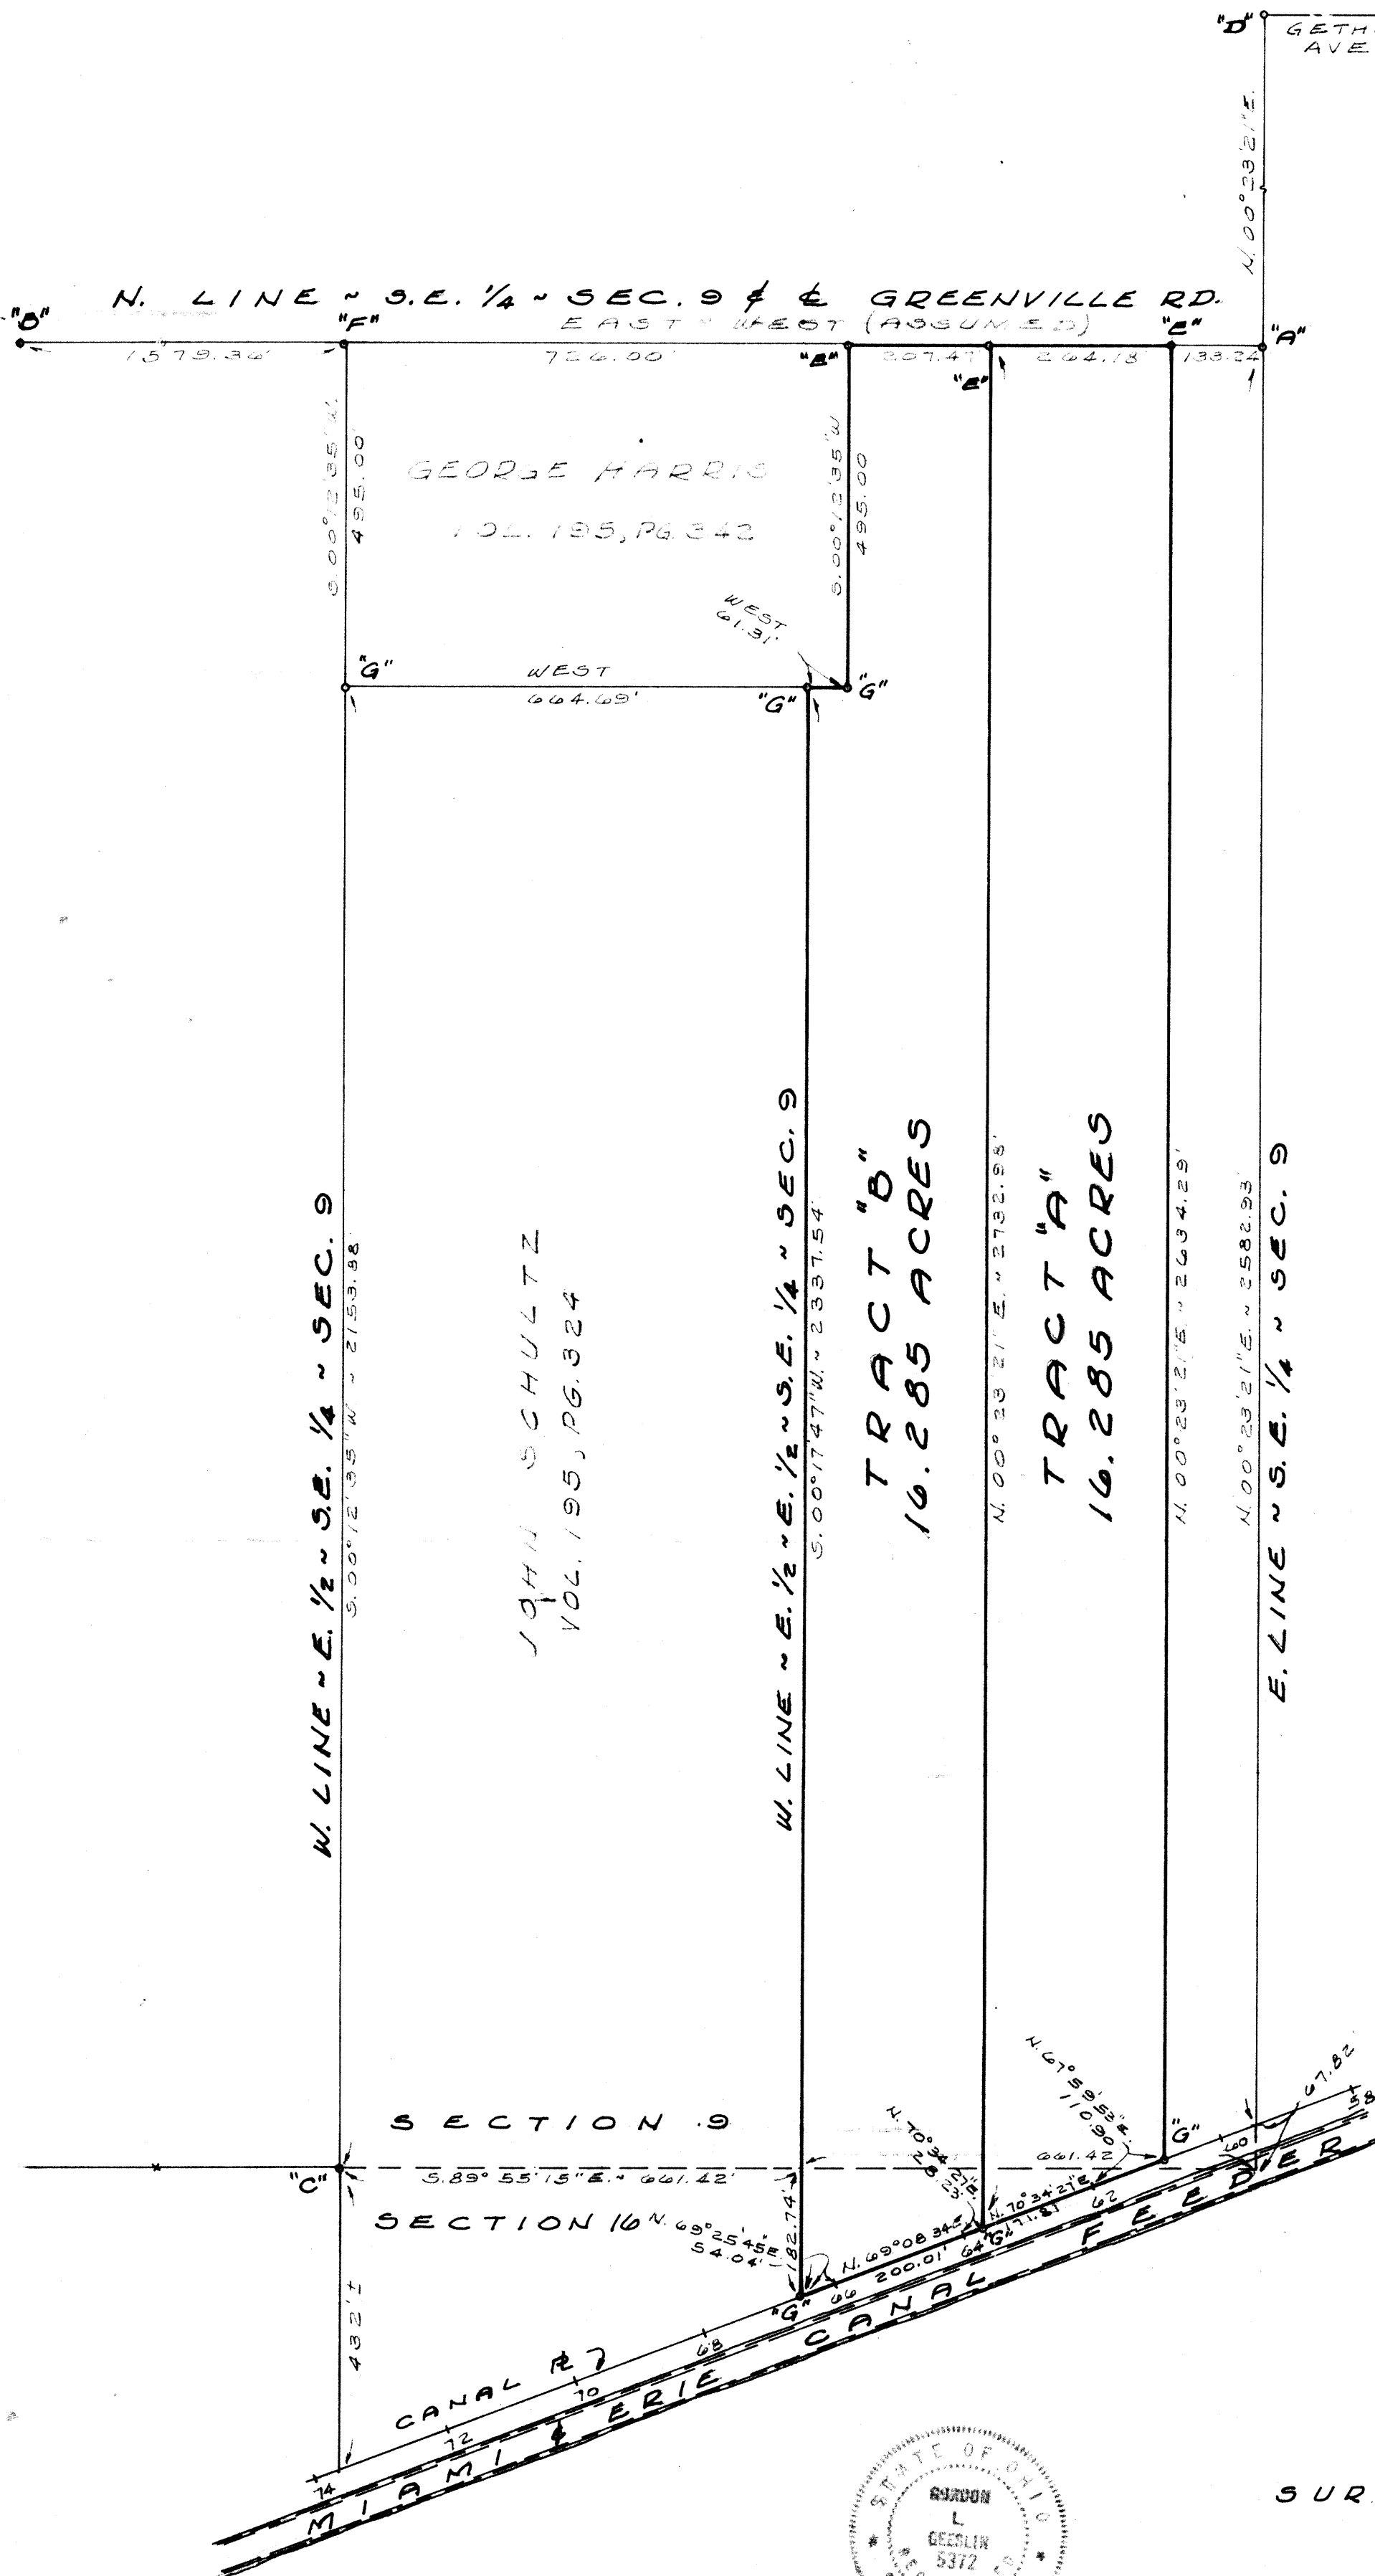


LEGEND

- "A" = STONE @ E. 1/4 POST ~ SEC. 9.
- "B" = RAILROAD SPIKE FROM SURVEY BY B.R. GEPHART DATED 2-5-65
- "C" = IRON PIPE FD. @ S.W. COR. ~ E. 1/2 ~ SE 1/4 OF SEC. 9.
- "D" = CAP & NAIL FD. (SEE CITY RECORDS)
- "E" = RAILROAD DATE NAIL SET
- "F" = "P.K." NAIL SET.
- "G" = 5/8" IRON BAR SET.

REFERENCE IS MADE TO A SURVEY BY J. CRAIG DATED 29 APRIL 1895, RECORDED IN SURVEY BOOK 3, PAGE 56 IN THE COUNTY ENGINEER'S OFFICE.

LOCATION SKETCH

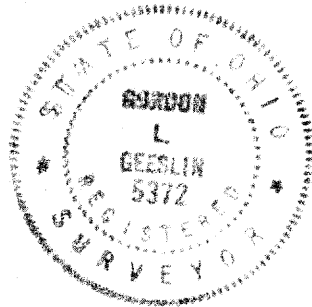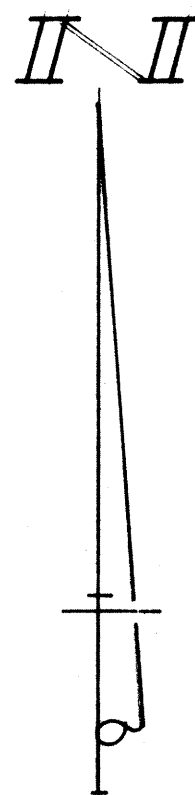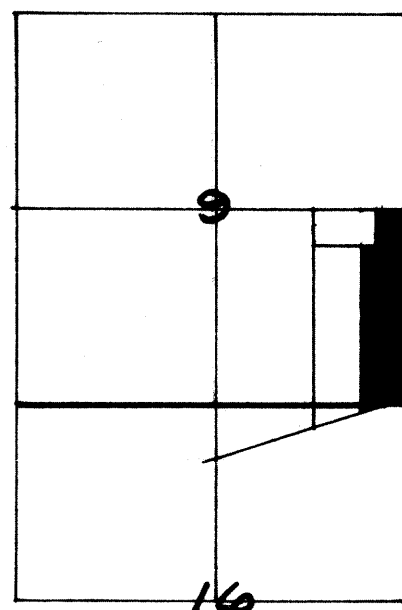

SURVEYED BY Gordon L. Geeslin
GORDON L. GEESLIN
REGISTERED SURVEYOR
NO. 5372
540 E. MARKET STREET
CELINA, OHIO 45822

SURVEY FOR JOHN SCHULTZ IN THE
E. 1/2 OF THE S.E. 1/4 OF SECTION 9 & THE
E. 1/2 OF THE N.E. 1/4 OF SECTION 16,
TOWN 6 SOUTH, RANGE 4 EAST (ST.
MARYS TOWNSHIP), AUGLAIZE COUNTY, OHIO.
JANUARY, 1982 SCALE 1" = 200'