


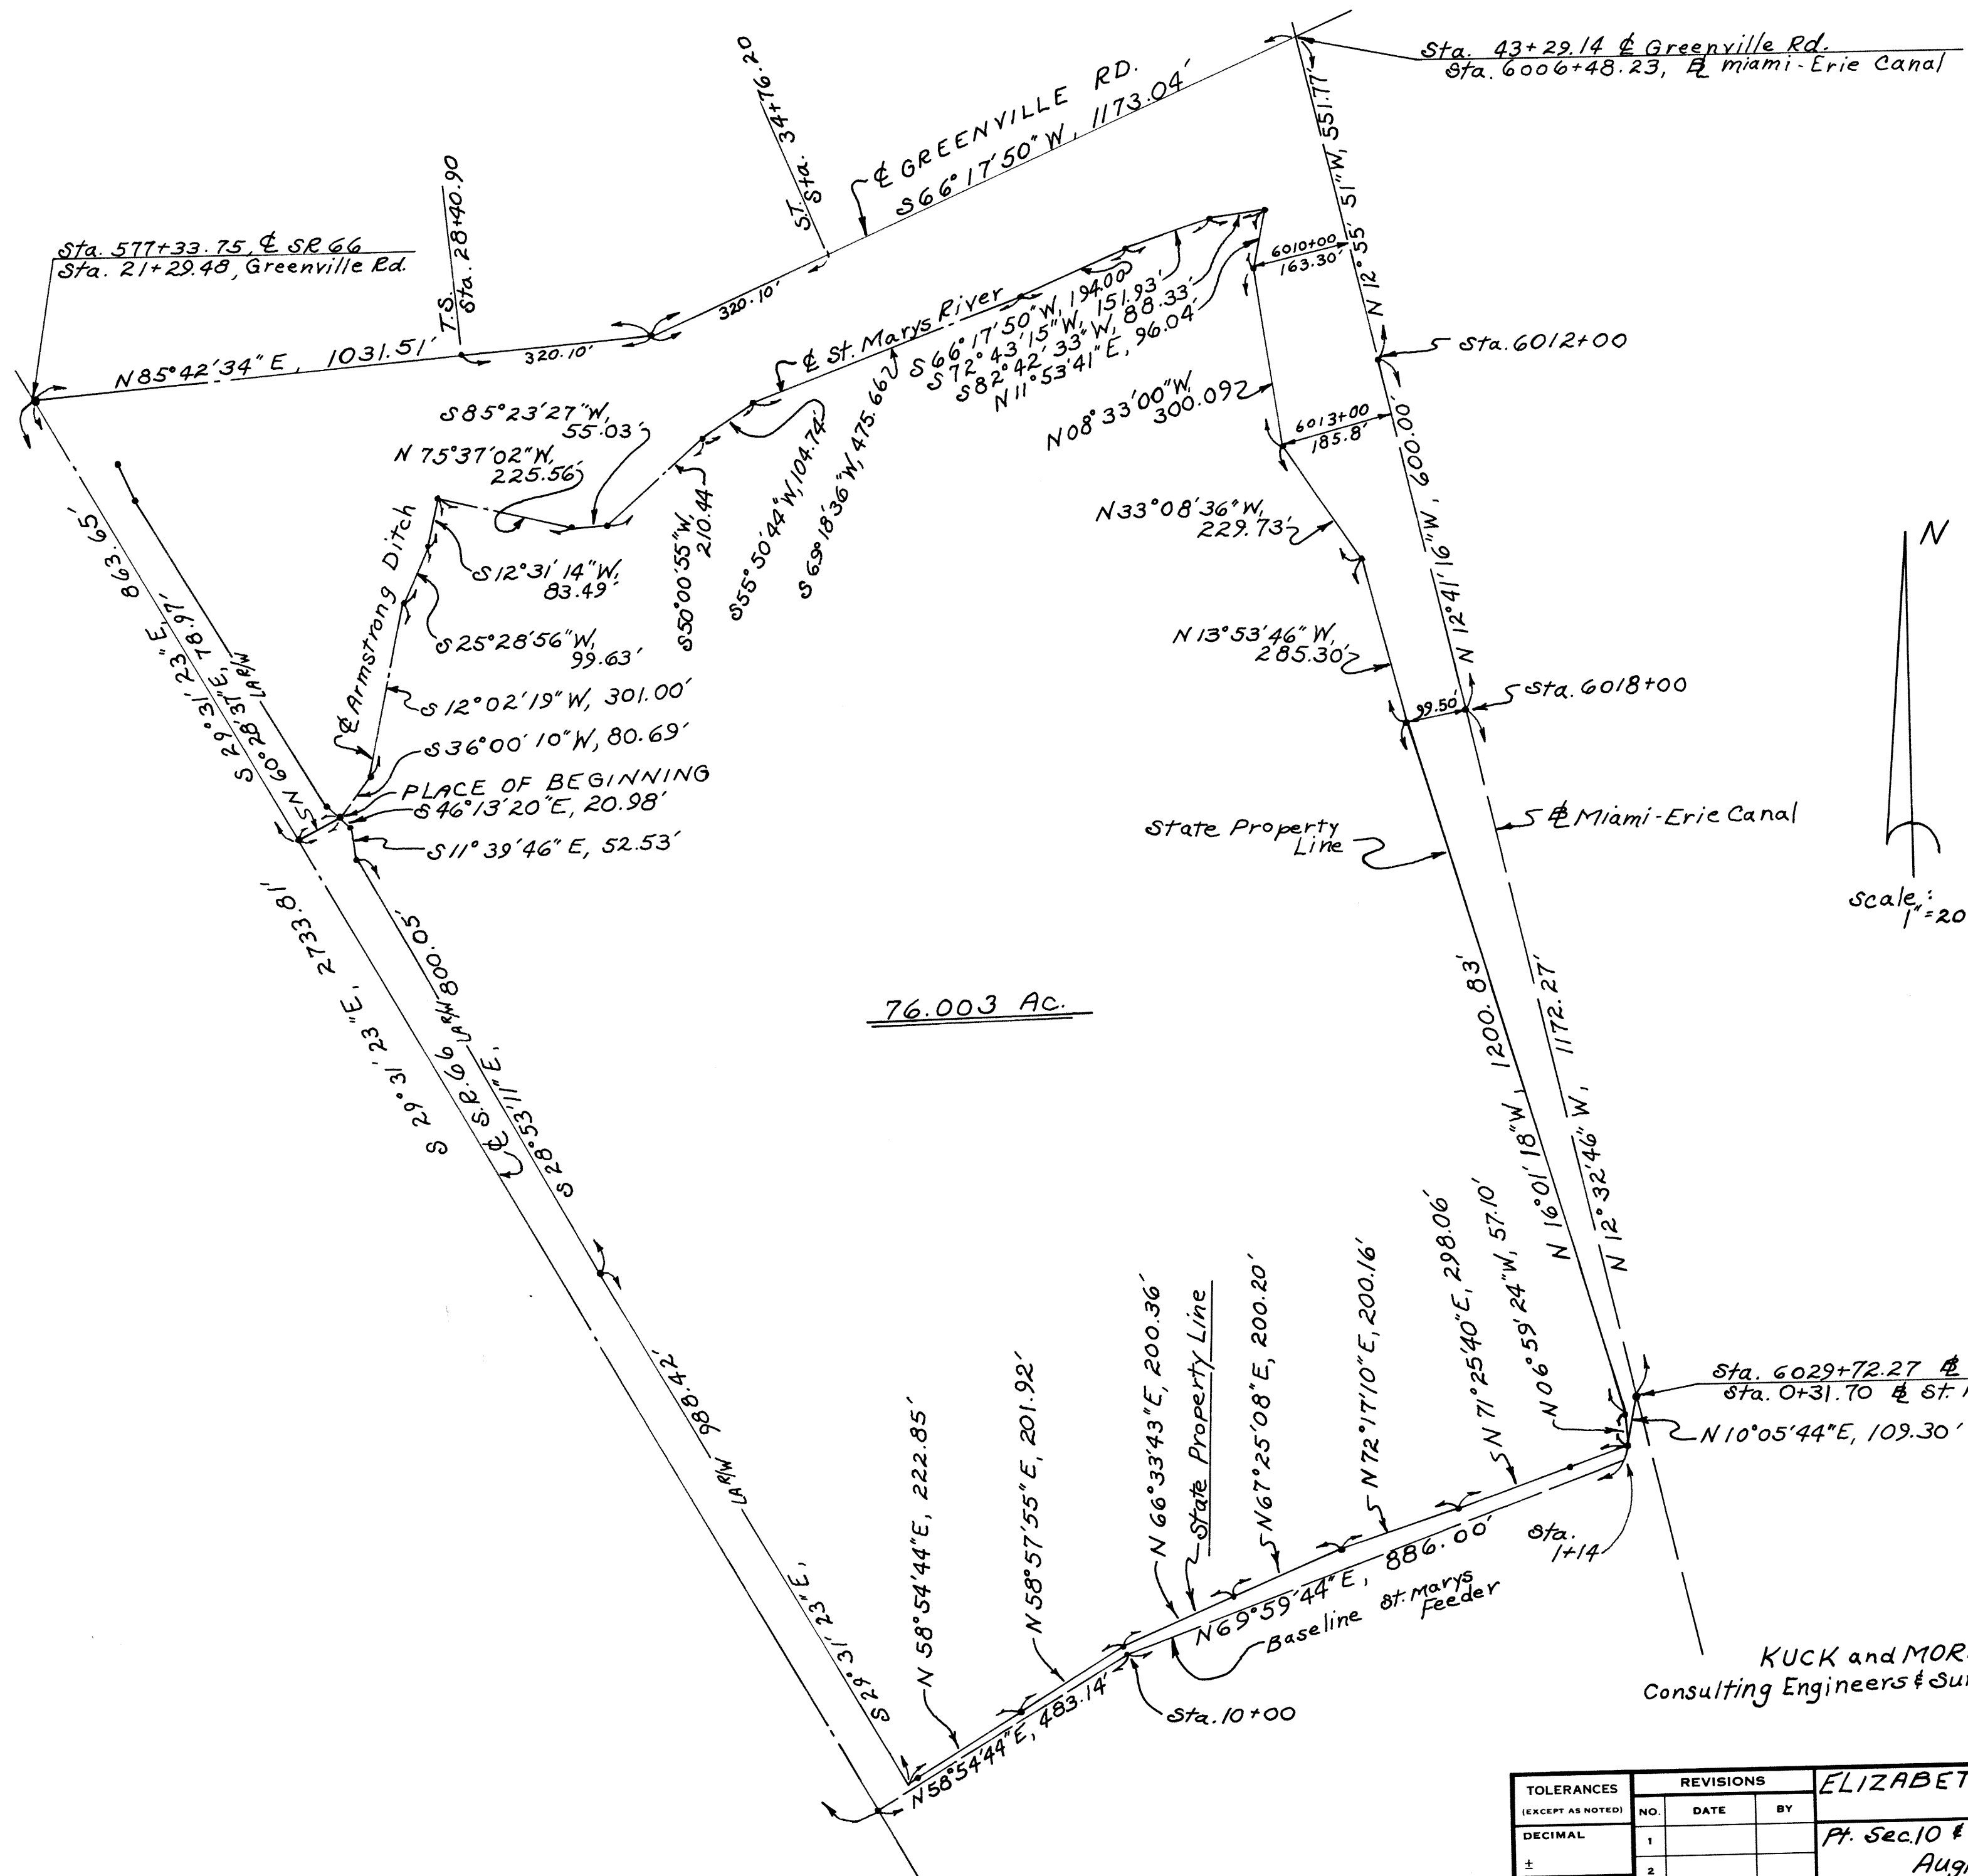

KUCK and MORRISSEY, INC.
Consulting Engineers & Surveyors
Lima, Ohio

TOLERANCES (EXCEPT AS NOTED)				REVISIONS		ELIZABETH LARKIN SURVEY	
DECIMAL	±	NO.	DATE	BY		Pt. Sec. 10 & Sec. 11, St. Marys Twp. Auglaize County, Ohio	
FRACTIONAL	±	1				DRAWN BY	SCALE 1" = 200'
ANGULAR	±	2				DATE	9-30-87
	±	3				CHK'D	APPRO'D
	±	4				TRACED 11-30-87	DRAWING NO.
	±	5				HOBBS	

STM-11-2

DESCRIPTION

Being a parcel of land situate in the East half of Section 10, T-6-S, R-4-E and the West half of Section 11, T-6-S, R-4-E, St. Marys Township, Auglaize County, Ohio and more particularly described as follows:

Commencing at a PK nail found at the intersection of the centerline of State Route 66 and the centerline of Greenville Road; thence S 29°31'23" E with the centerline of said State Route 66, 863.65 feet to a point; thence N 60°28'37" E, 78.97 feet to a point on the centerline of Armstrong Ditch and the PLACE OF BEGINNING; thence S 46°13'20" E with the Limited Access Right-of-way line of said State Route 66, 20.98 feet to a point; thence continuing the following three courses that define the east Limited Access Right-of-way line of said State Route 66: S 11°39'46" E, 52.53 feet to a point; S 28°53'11" E, 800.05 feet to a point; S 29°31'23" E, 988.42 feet to a point where said east Limited Access Right-of-way line intersects the north State Property Line of the St. Marys Feeder; thence northeasterly the following six courses that defines said north State Property Line: N 58°54'44" E, 222.85 feet to a 5/8 inch rebar set; N 58°57'55" E, 201.92 feet to a 5/8 inch rebar set; N 66°33'43" E, 200.36 feet to a 5/8 inch rebar set; N 67°25'08" E, 200.20 feet to a 5/8 inch rebar set; N 72°17'10" E, 200.16 feet to a 5/8 inch rebar set; N 71°25'40" E, 298.06 feet to a 5/8 inch rebar set; thence N 06°59'24" W, 57.10 feet to a point on the west State Property line of the Miami Erie Canal; thence northwesterly the following five courses that defines said west State Property line: N 16°01'18" W, 1200.83 feet to a point; N 13°53'46" W, 285.30 feet; N 33°08'36" W, 229.73 feet to a point; N 08°33'00" W, 300.09 feet to a point; N 11°53'41" E, 96.04 feet to the intersection of said west State Property line with the centerline of the St. Marys River; thence southwesterly the following eight courses that define the meanderings of said St. Marys River: S 82°42'33" W, 88.33 feet; S 72°43'15" W, 151.95 feet; S 66°17'50" W, 194.00 feet; S 69°18'36" W, 475.66 feet; S 55°50'44" W, 104.74 feet; S 50°00'55" W, 210.44 feet; S 85°23'27" W, 55.03 feet; N 75°37'02" W, 225.56 feet to the intersection of said centerline of said St. Marys River with the centerline of Armstrong Ditch; thence southwesterly the following four courses that defines the meanderings of said Armstrong Ditch: S 12°31'14" W, 83.49 feet; S 25°28'56" W, 99.63 feet; S 12°02'19" W, 301.01 feet; S 36°00'10" W, 80.69 feet to THE PLACE OF BEGINNING containing 76.003 acres more or less and subject to all legal easements of record.



Signature by a representative of the County Health Dept. denotes compliance with Health Regulations.

Signed: _____ Date _____

Signature by a representative of the Auglaize County Regional Planning Commission denotes approval of this plat.

Signed: _____ Date _____

Signature by a representative of City with 3 mile limit jurisdiction or Twp. Trustees or Village with zoning jurisdiction denotes approval of this plat. Signed: _____

for political S. D. of: _____ Date _____

Signature by a representative of the County Engineer's Dept. denotes that this plat meets tax map plat requirements.

Signed: _____ Date _____

Client Elizabeth Larkin Survey
County Auglaize Twp. St. Marys Sec. 10 & 11
Drawn by RDM Scale _____ Drwg. No. _____
Checked by rdm Date 01/30/87
Sheet 2 of 2
(T-6-S; R-4-E)

[Signature]
LS 6470

57-11-2