


Proposed Right-of-Way Take Stoker Property

Section 17, St. Marys Township
Auglaize County, Ohio
Greenville Road Project
TOTAL TAKE == 0.5493 ACRE

Site Location

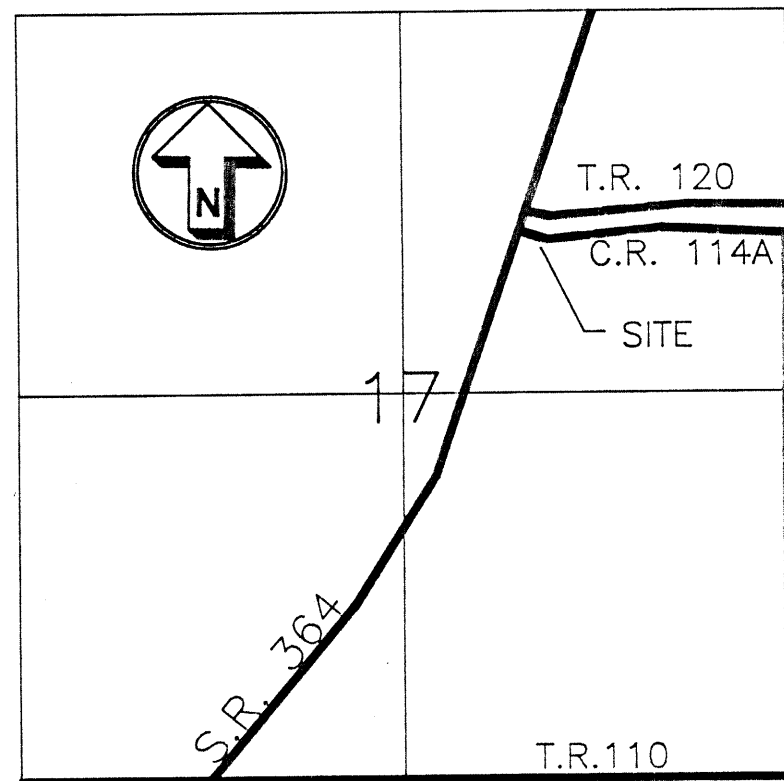

Section 17,
St. Mary's Township

Proposed Curve Data

Curve #1	Curve #2
$\Delta = 35^{\circ}54'36''$	$\Delta = 14^{\circ}55'29''$
$D_s = 15^{\circ}58'22''$	$D_s = 6^{\circ}00'00''$
$R = 358.71'$	$R = 954.93'$
$T = 116.24'$	$T = 125.08'$
$L = 224.82'$	$L = 248.75'$
$e = 18.36'$	$e = 8.16'$
$pi = 1+82.24$	$pi = 7+92.95$
$pc = 0+66.00$	$pc = 6+55.40$
$pt = 2+90.82$	$pt = 9+04.15$

Former Curve Data

Curve #3
$\Delta = 10^{\circ}56'38''$
$D_s = 5^{\circ}37'46''$
$R = 1,017.80'$
$T = 97.50'$
$L = 194.41'$
$e = 4.65'$
$pi = 7+92.95$
$pc = 6+95.45$
$pt = 8+89.86$



ATTEST:

Doug Reinhart P.E., P.S.
Auglaize County Engineer
P.O. Box 59
1014 S. Blackhoof Street
Wapakoneta, Ohio
45895

Legend

- Iron Pin Set
- △ Railroad Spike Found
- ▲ P.K. Nail Set
- Monument Box

Scale

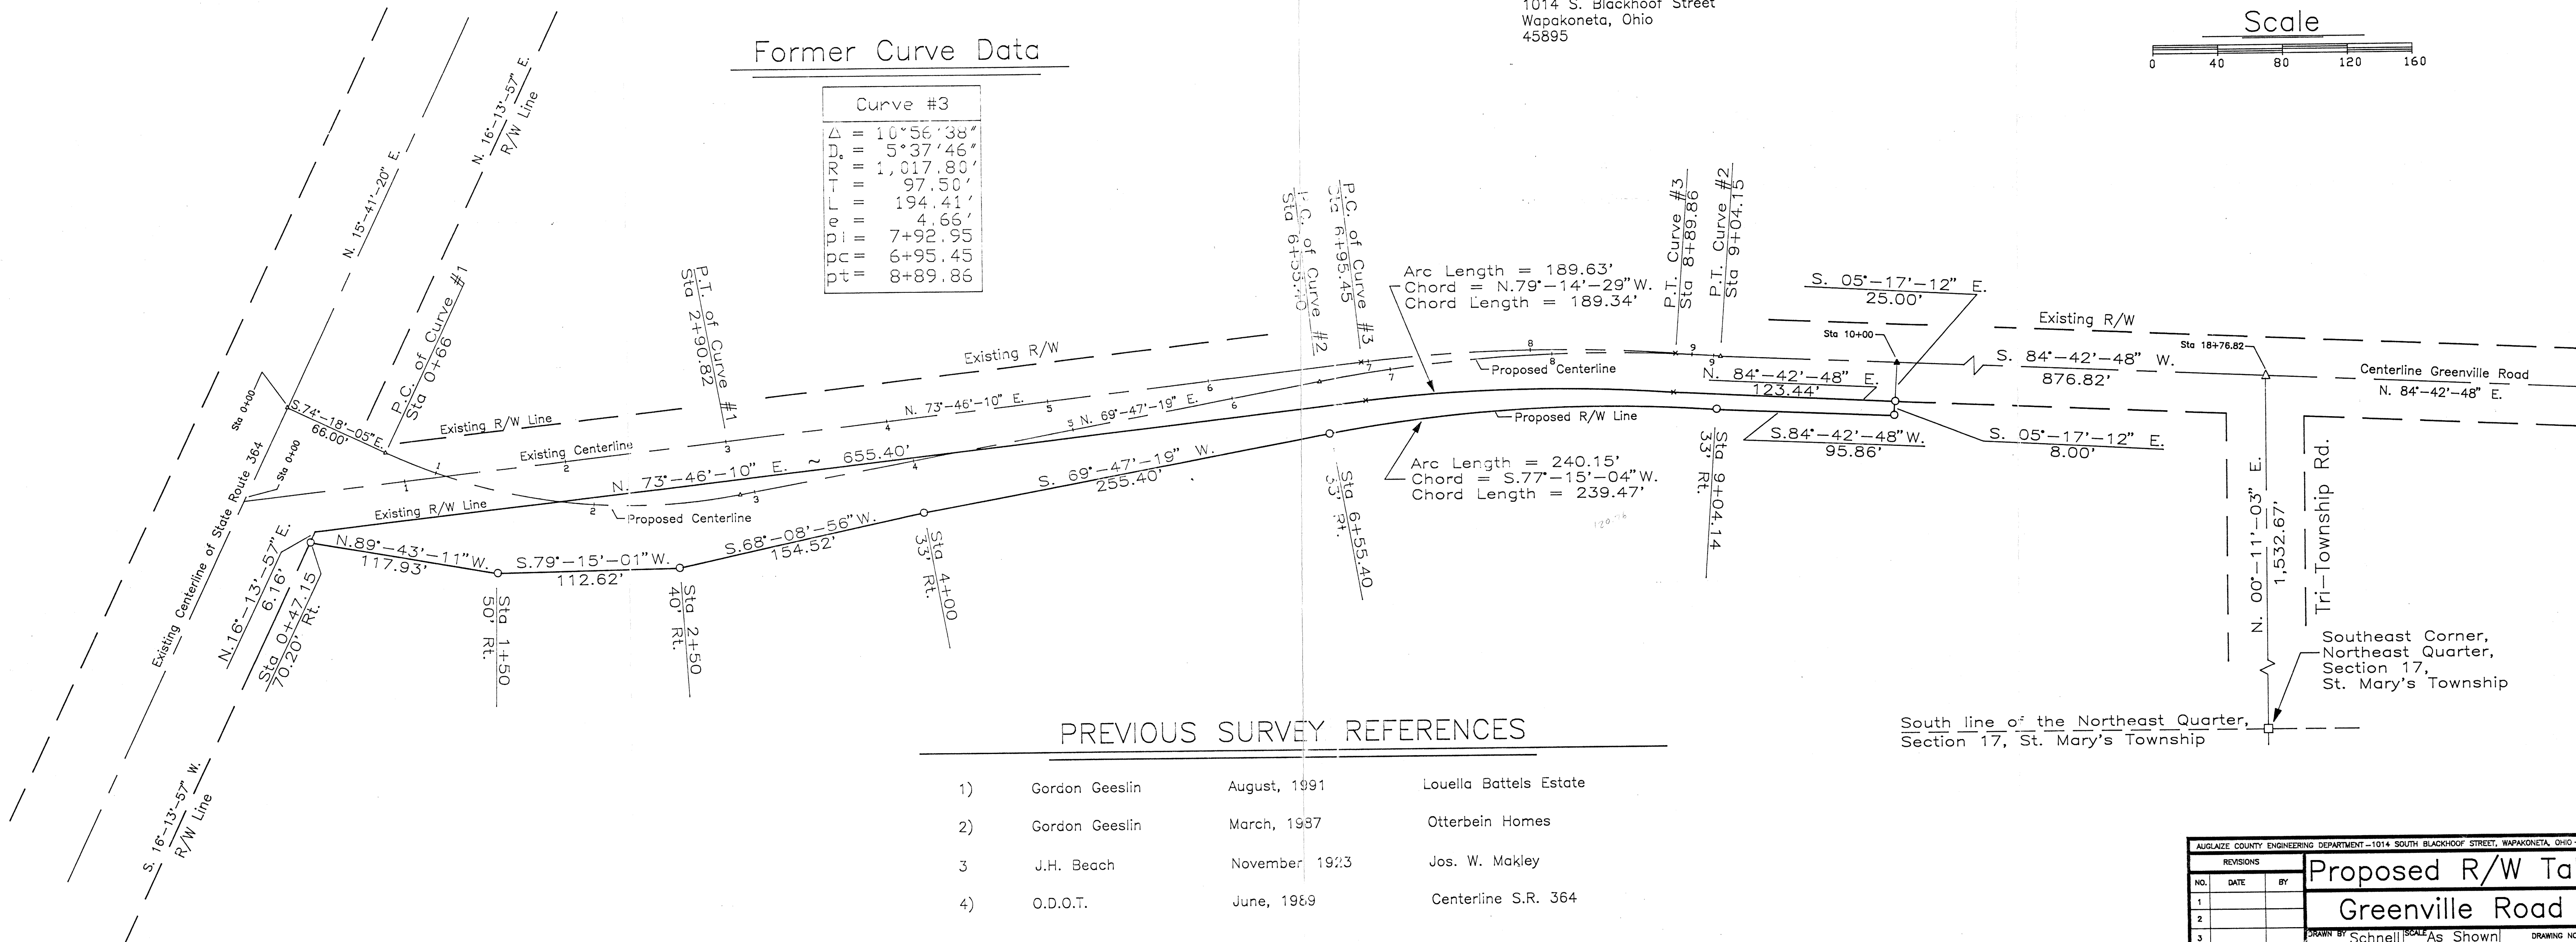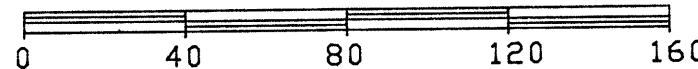

PREVIOUS SURVEY REFERENCES

1)	Gordon Geeslin	August, 1991	Louella Battels Estate
2)	Gordon Geeslin	March, 1987	Otterbein Homes
3	J.H. Beach	November, 1923	Jos. W. Makley
4)	O.D.O.T.	June, 1989	Centerline S.R. 364

REVISIONS			Proposed R/W Take Greenville Road	
NO.	DATE	BY	SCALE	DRAWING NO.
1			As Shown	
2				
3				
4				
5				

DRAWN BY: Schnell
CHK'D: Crawford
DATE: 1/11/93
TRACED: APP'D: D.P.R.

1 of 1