


**2nd Redivision of Lot 88-H
for Boat Slips, "Block B"
of Southmoor Shores Subdivision
of Section 17, T-6-S, R-4-E,
St. Marys Township, Auglaize County, Ohio**

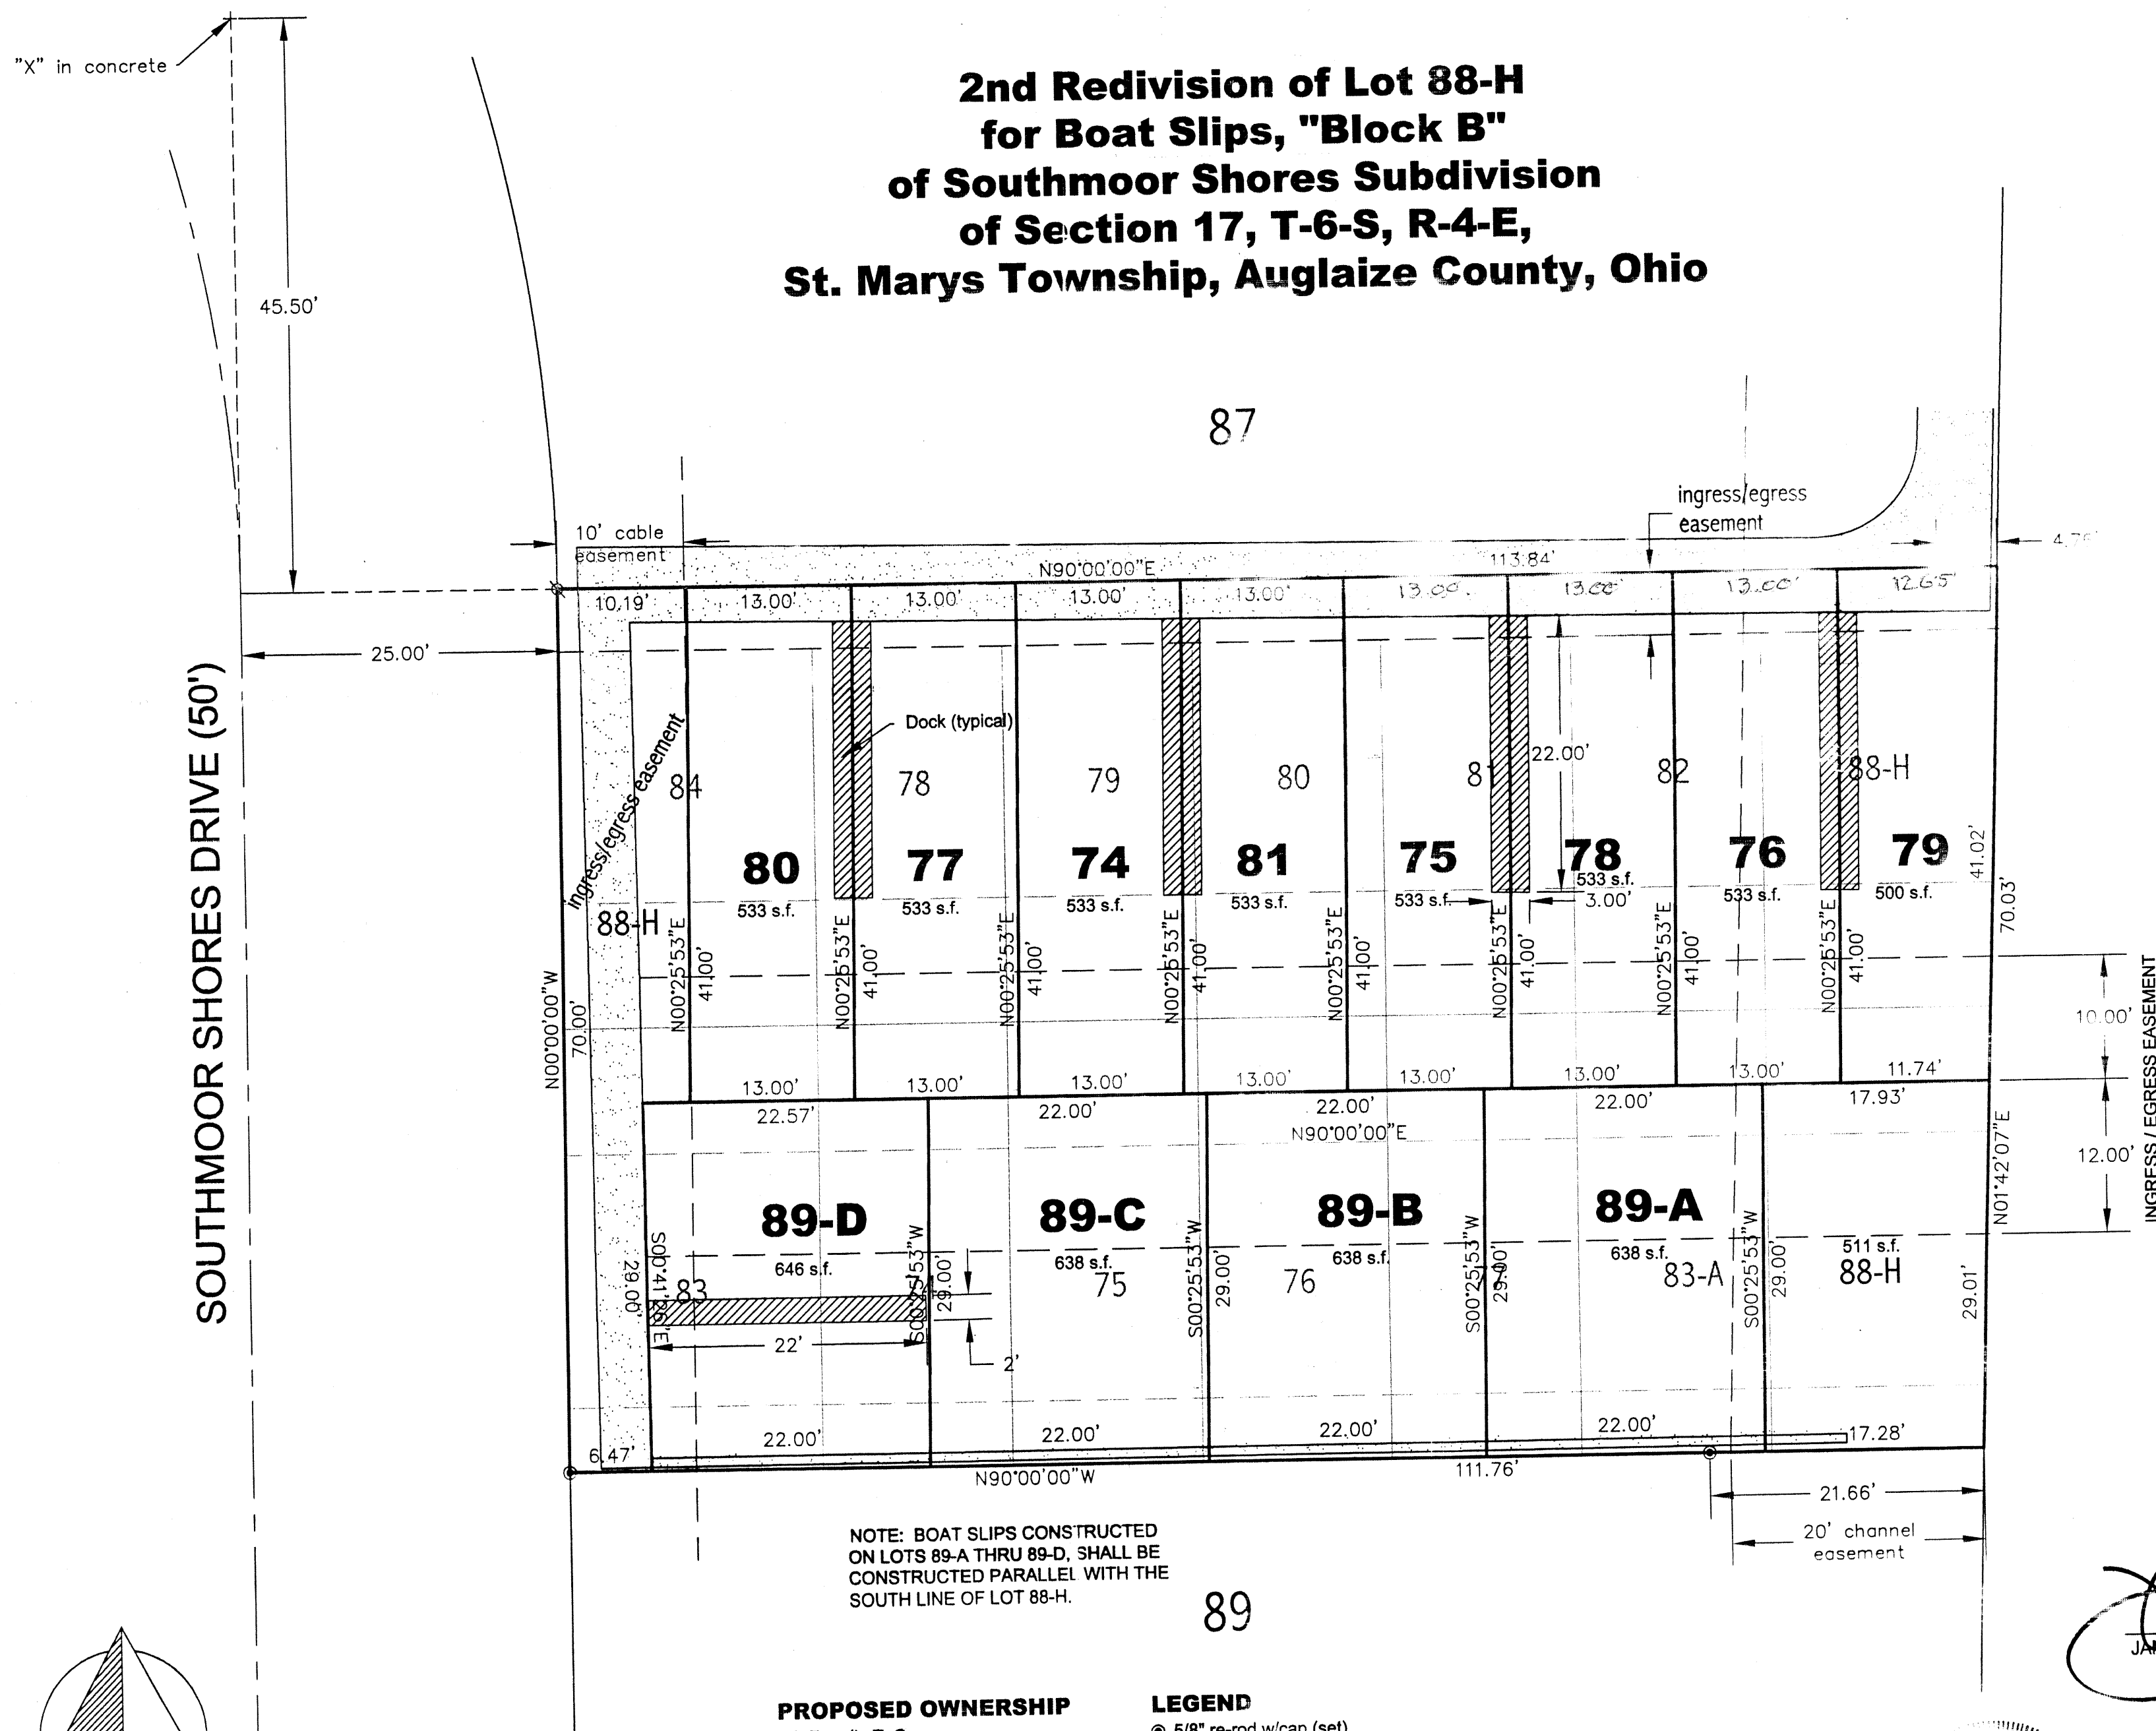


NOTE: BOAT SLIPS CONSTRUCTED ON LOTS 89-A THRU 89-D, SHALL BE CONSTRUCTED PARALLEL WITH THE SOUTH LINE OF LOT 88-H.

PROPOSED OWNERSHIP


74 Rosalia T. Caperna
75 Daniel T. & Sally S. Franz
76 B. Louise & D. Kiefer Campbell (Trustees)
77 Lin Family Limited Partnership
78 Scheryl K. Biegel (Trustee)
79 William & Giselle Bretz
80 James C. & Faith E. Dudley (Trustees)
81 Kenneth W. & Michele R. Wilkins
82 Kenneth J. & Mary Jane Hemmelgarn

LEGEND

● 5/8" re-rod w/cap (set)
 ○ mag-nail (set)

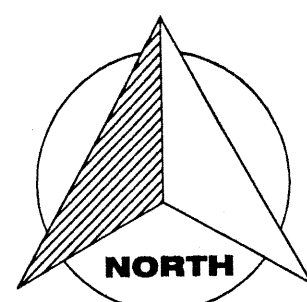


GRAPHIC SCALE

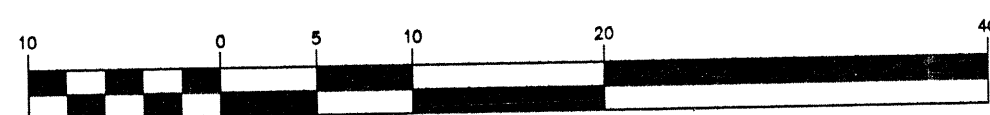

(IN FEET)
1 inch = 10 ft.

JAMES M. KENT, PS 6792

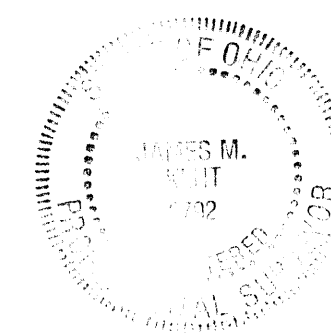

 kent surveying, inc.
acad - WILKINS
drawing #4242
July 30, 2004

STM-17-8