


LEGEND



"A" = RAILROAD SPK. FD. ON STATE PROP. LINE
"B" = RAILROAD SPK. SET @ S. 1/4 PT. OF SEC. 18
"C" = CORNER POST FD. BEGINNING PT. OF DEEDS FROM DR. LIDBEE IN THIS AREA AS POINTED OUT BY CHALMER THIEBEAU. THIS SURVEYOR FEELS THIS TO BE TRUE AS IT FITS ALL DEED REQUIREMENTS.

OTHER POINTS ARE 5/8" DIA. x 30" LONG IRON BARS

REFERENCE IS MADE TO A 1968 SURVEY OF LAKE ST. MARYS BY THE JENNINGS - LAWRENCE CO. - BEARINGS THIS SURVEY ARE BASED ON SAME DATUM.

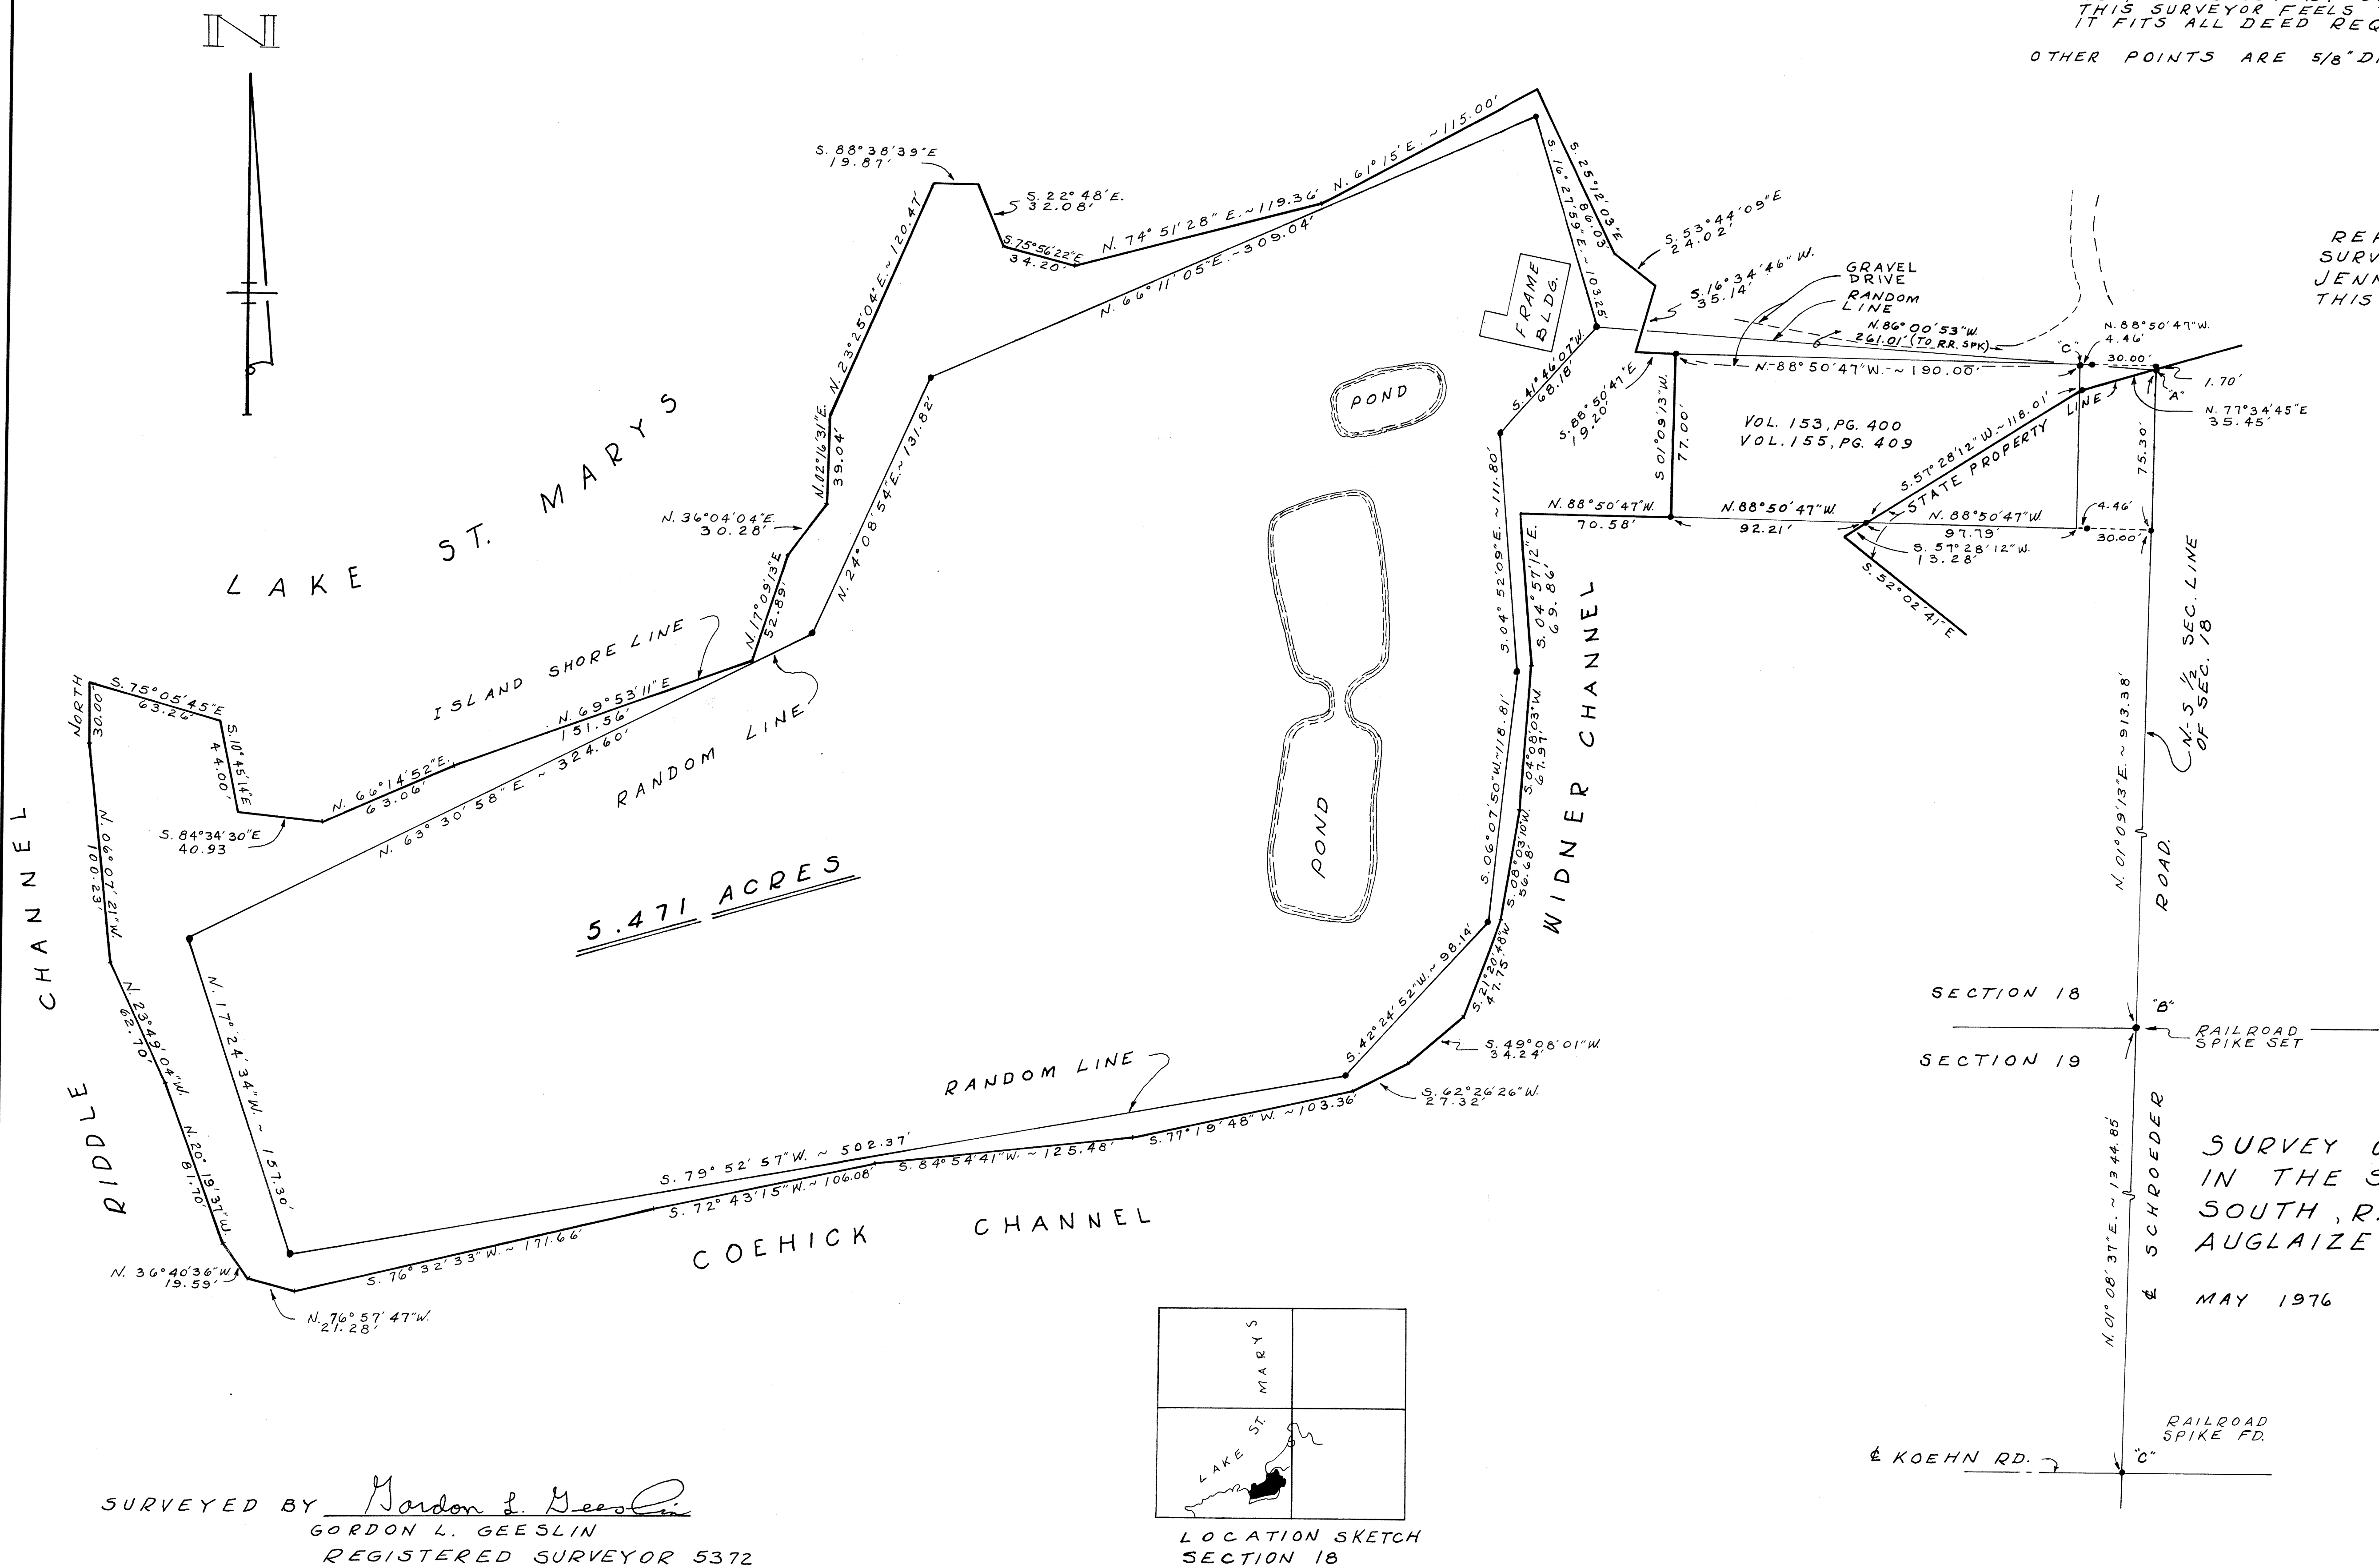

SURVEYED BY Gordon L. Geeslin
GORDON L. GEESLIN
REGISTERED SURVEYOR 5372

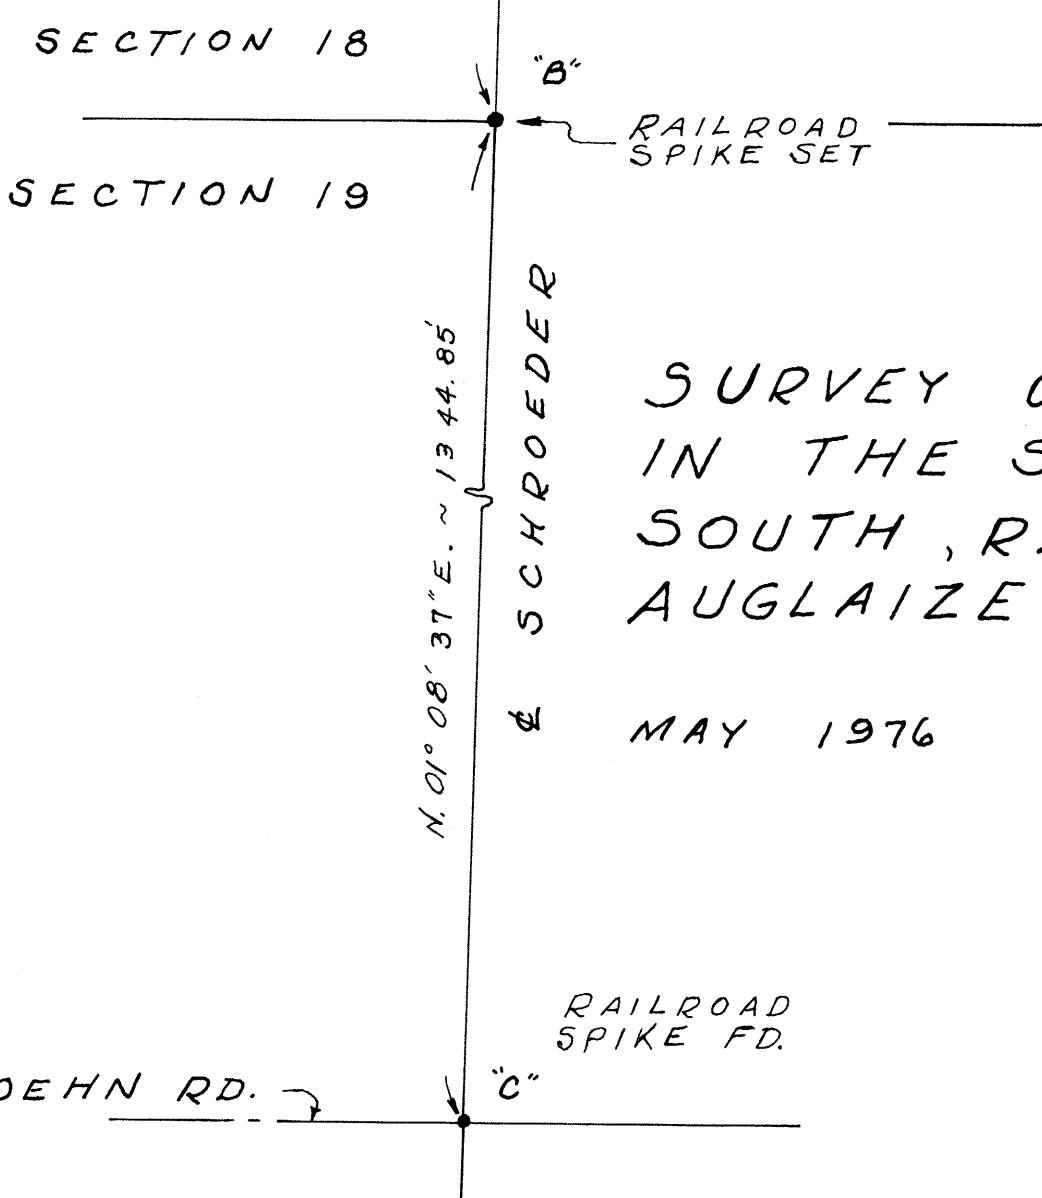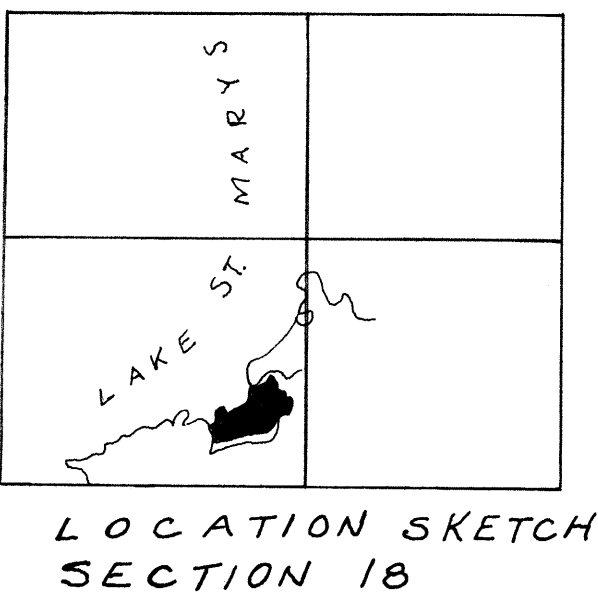

SURVEY OF A PORTION OF STATE LAND
IN THE S.W. 1/4 OF SECTION 18, TOWN 6
SOUTH, RANGE 4 EAST (ST. MARYS TWP.)
AUGLAIZE COUNTY, OHIO.

MAY 1976

SCALE 1" = 40'

TOLERANCES		REVISIONS					
(EXCEPT AS NOTED)		NO.	DATE	BY			
DECIMAL	±	1					
FRACTIONAL	±	2					
ANGULAR	±	3			DRAWN BY	SCALE	MATERIAL
		4			CHK'D	DATE	DRAWING NO.
		5			TRACED	APP'D	

REVISED 5/24/76