

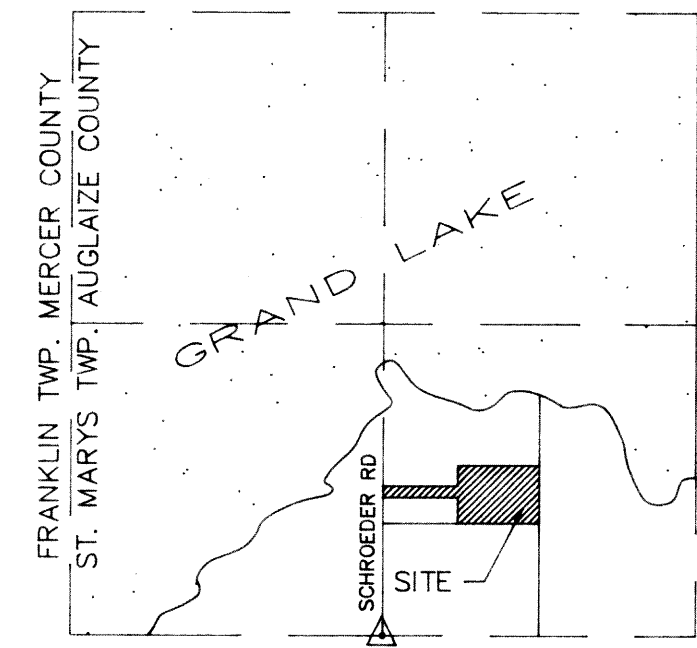


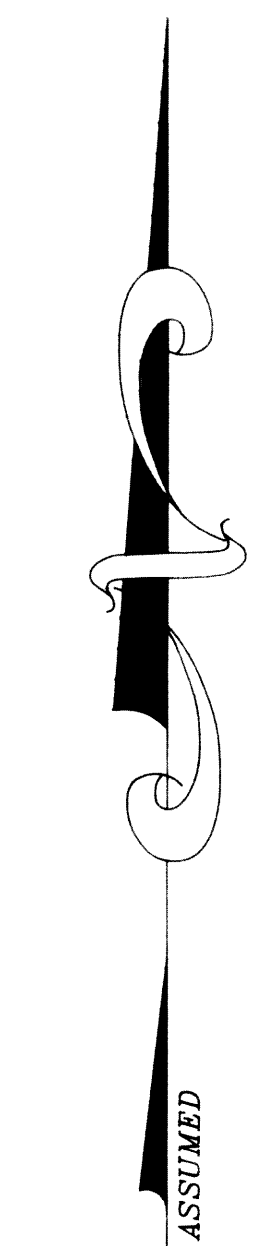

VICINITY MAP - SECTION 18
T-6-S, R-4-E, ST. MARYS TWP.
AUGLAIZE COUNTY, OHIO

PART OF THE SOUTHEAST 1/4
OF SECTION 18, T-6-S, R-4-E,
ST. MARYS TOWNSHIP, AUGLAIZE COUNTY,
OHIO

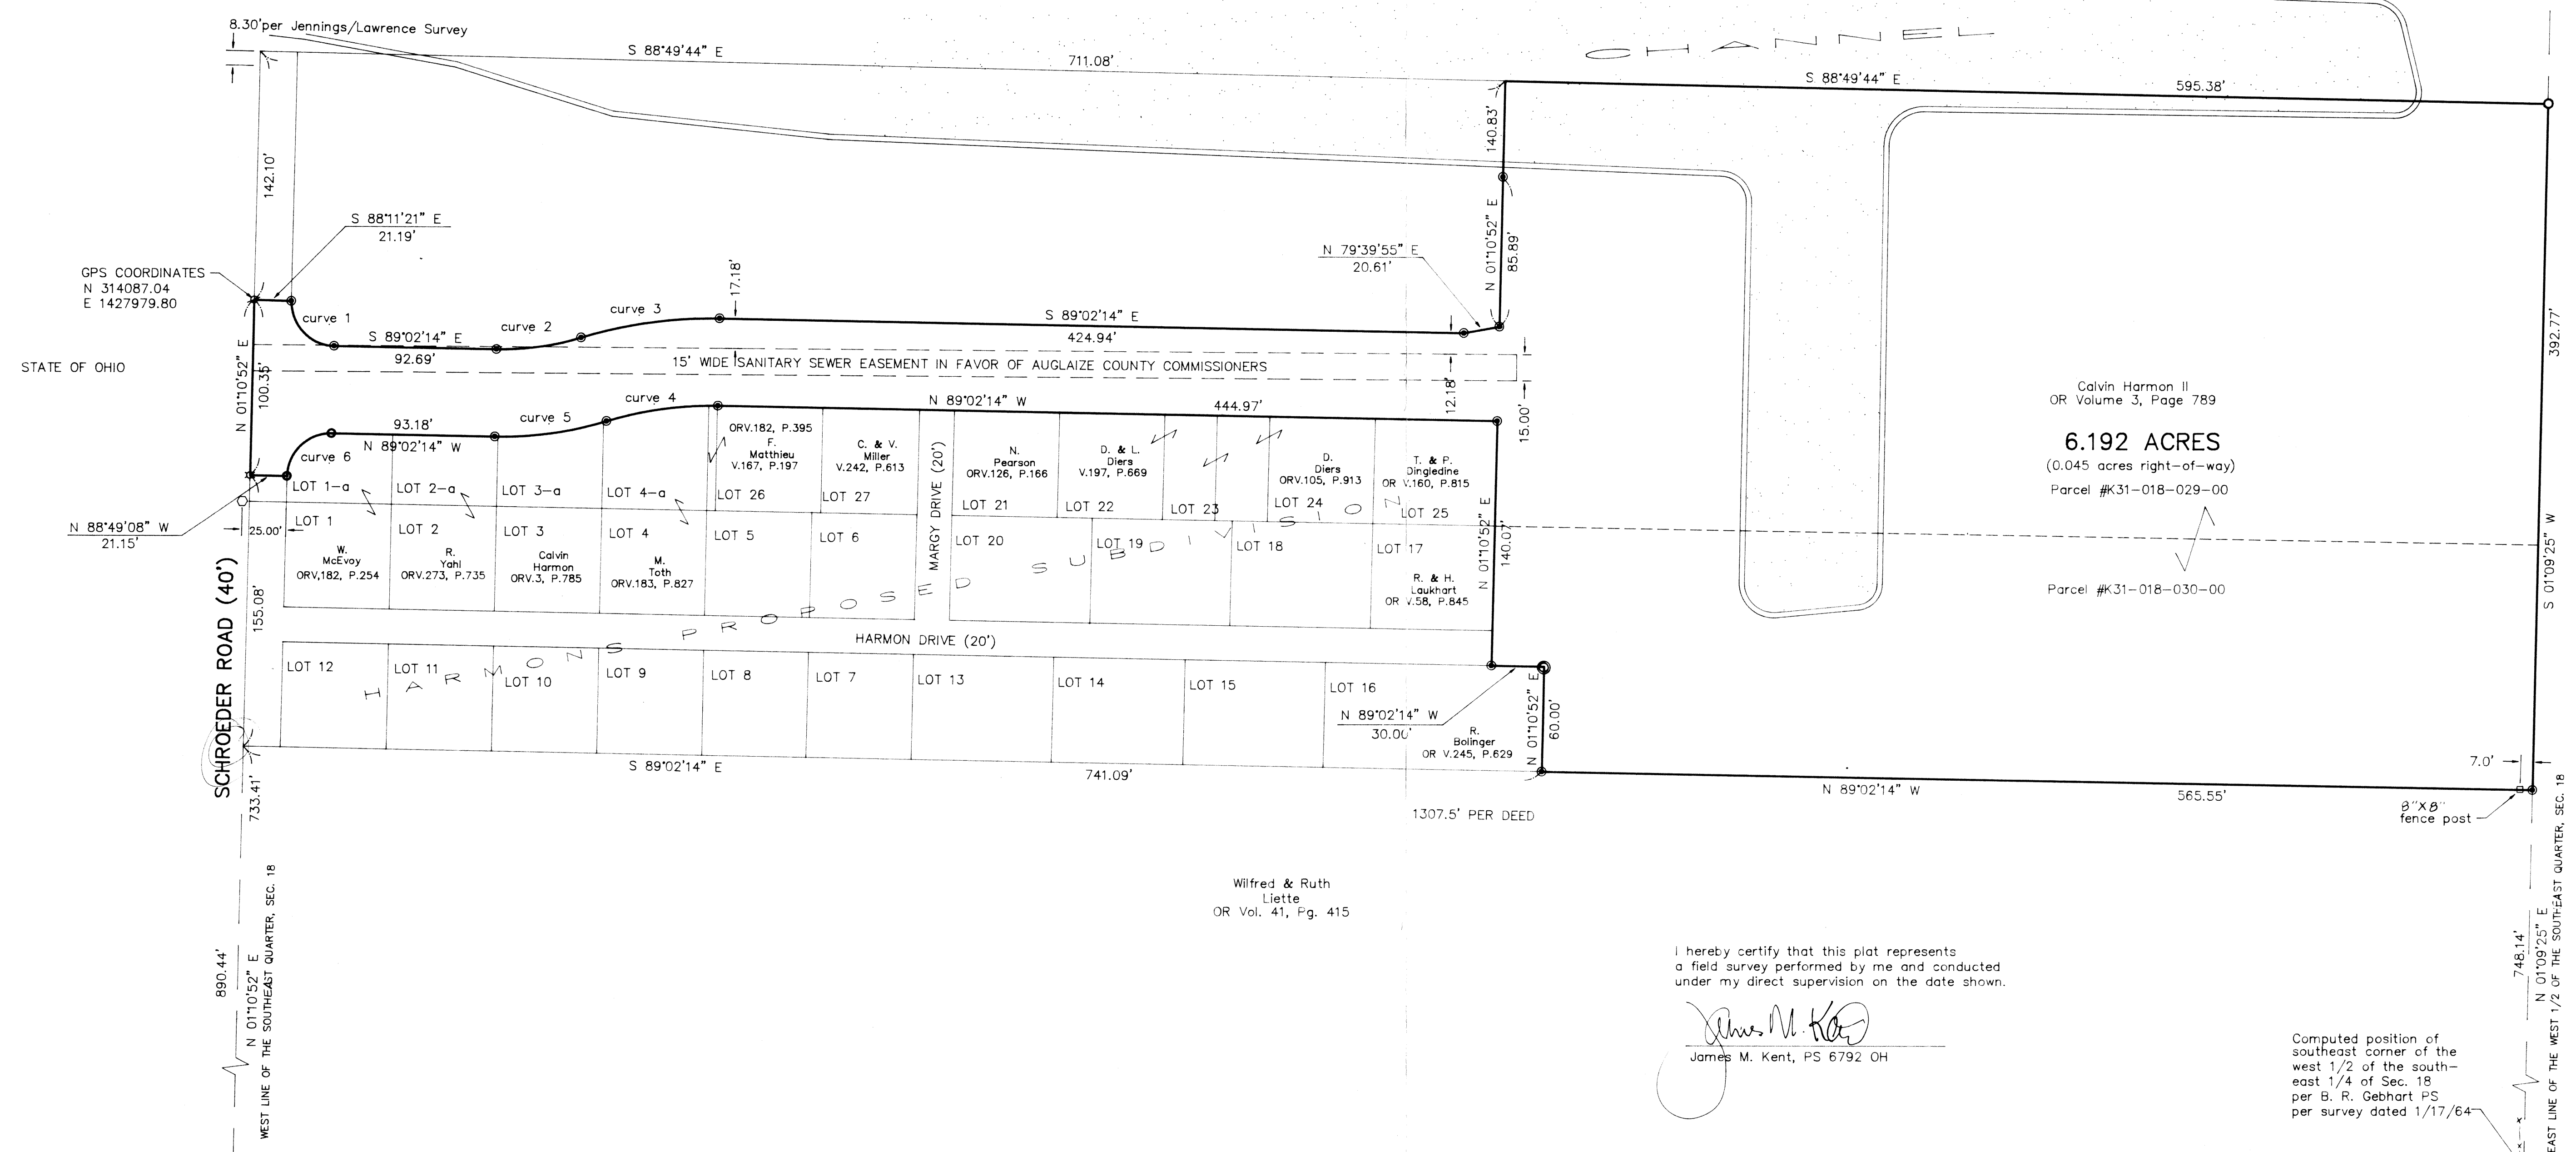

G. & M.
Gast
OR Vol. 190, Pg. 167
OR Vol. 190, Pg. 164
OR Vol. 192, Pg. 724

Wilfred & Ruth
Liette
OR Vol. 41, Pg. 415

I hereby certify that this plat represents
a field survey performed by me and conducted
under my direct supervision on the date shown.

James M. Kent
James M. Kent, PS 6792 OH


Computed position of
southeast corner of the
west 1/2 of the south-
east 1/4 of Sec. 18
per B. R. Gebhart PS
per survey dated 1/17/64

SOUTH QUARTER CORNER; SECTION 18
GPS COORDINATES
N 313098.42
E 1427959.42

Note: Record deeds and surveys for Harmons Landing
depict this distance (assumed) at 1320'

CURVE DATA


CURVE	RADIUS	LENGTH	TANGENT	CHORD	BEARING	DELTA
curve 1	25.00'	39.37'	25.11'	35.43'	S 43°55'01" E	90°14'26"
curve 2	156.13'	48.91'	24.66'	48.71'	N 81°59'16" E	17°56'59"
curve 3	256.13'	80.24'	40.45'	79.91'	S 81°59'16" W	17°56'59"
curve 4	206.13'	64.58'	32.56'	64.31'	S 81°59'16" W	17°56'59"
curve 5	206.13'	64.58'	32.56'	64.31'	N 81°59'16" E	17°56'59"
curve 6	25.00'	39.28'	25.01'	35.36'	S 45°57'14" W	90°01'04"

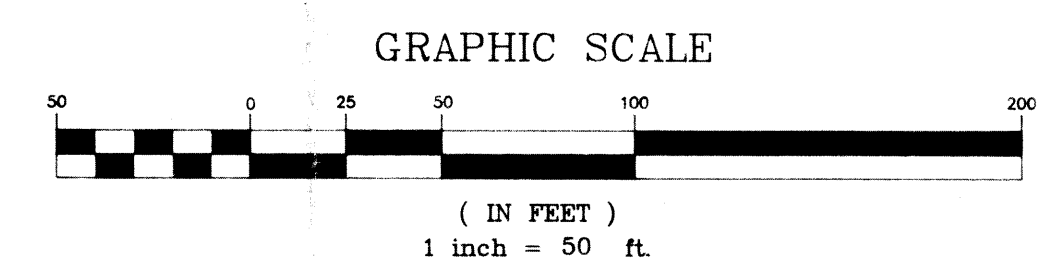


LEGEND

- MONUMENT BOX (FOUND) AT S. 1/4 COR. SEC. 18
- P-K NAIL (FOUND)
- AXEL (FOUND)
- 1" IRON BAR (FOUND)
- 5/8" RE-ROD W/CAP (FOUND)
- 5/8" RE-ROD W/CAP (SET)
- RAILROAD SPIKE (FOUND)
- BASIS OF BEARINGS PER GPS AS DELINEATED

kont
surveying
Harmon to Klosterman Development Corp.
Drawing #2728 - acod: Klashar
May 15, 1997

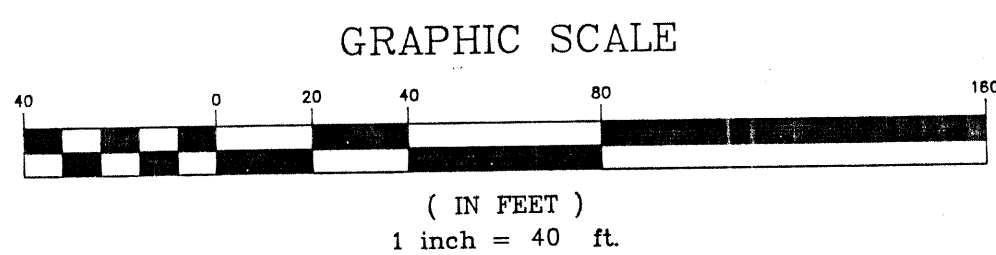

Proposed extension of lots & Private Drive

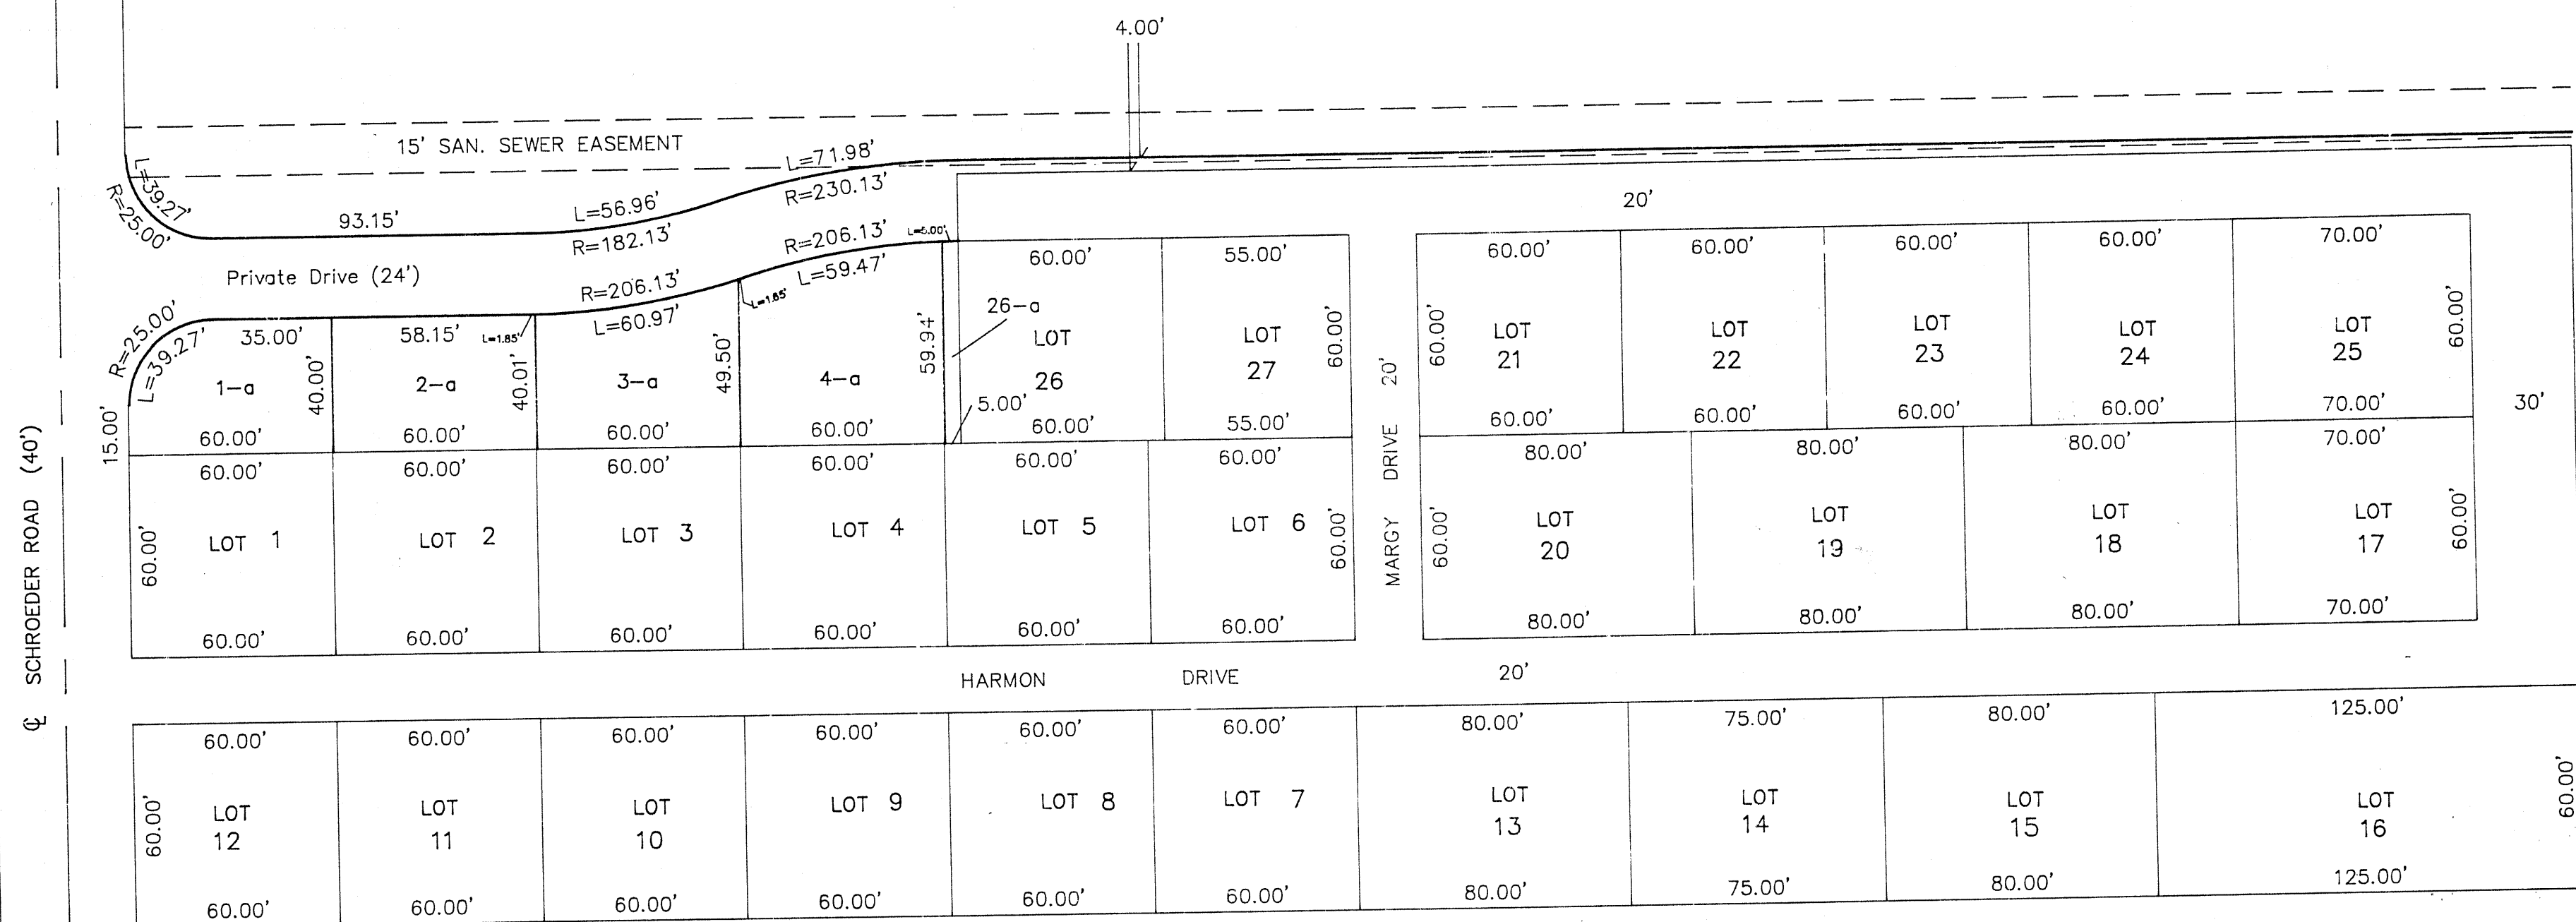

Calvin Harmon
394-3403

DRAWN BY:	JMK	DATE:	12/26/91
CHECKED BY:	JMK	DRAWING NO.:	1455A
JOB NO.:	1455	SHEET	1 OF 1

