



"A" = STONE @ E. 1/4 PT. OF SEC. 19.
 "B" = STONE @ N. 1/4 PT. OF SEC. 19.
 "C" = 1/2" IRON BAR @ N.W. COR. OF SW 1/4 OF N.W. 1/4 OF SEC. 19.
 "D" = RAILROAD SPIKE @ SE. COR. OF NE 1/4 OF N.W. 1/4 OF SEC. 19.
 "E" = RAILROAD SPIKE @ E. COR. OF S. 1/2 OF N.E. 1/4 OF SEC. 19.
 "F" = 3/8 INCH IRON BAR.
 "G" = RAILROAD SPIKE.
 "H" = MINE SPIKE.
 "I" = IRON PIPE.

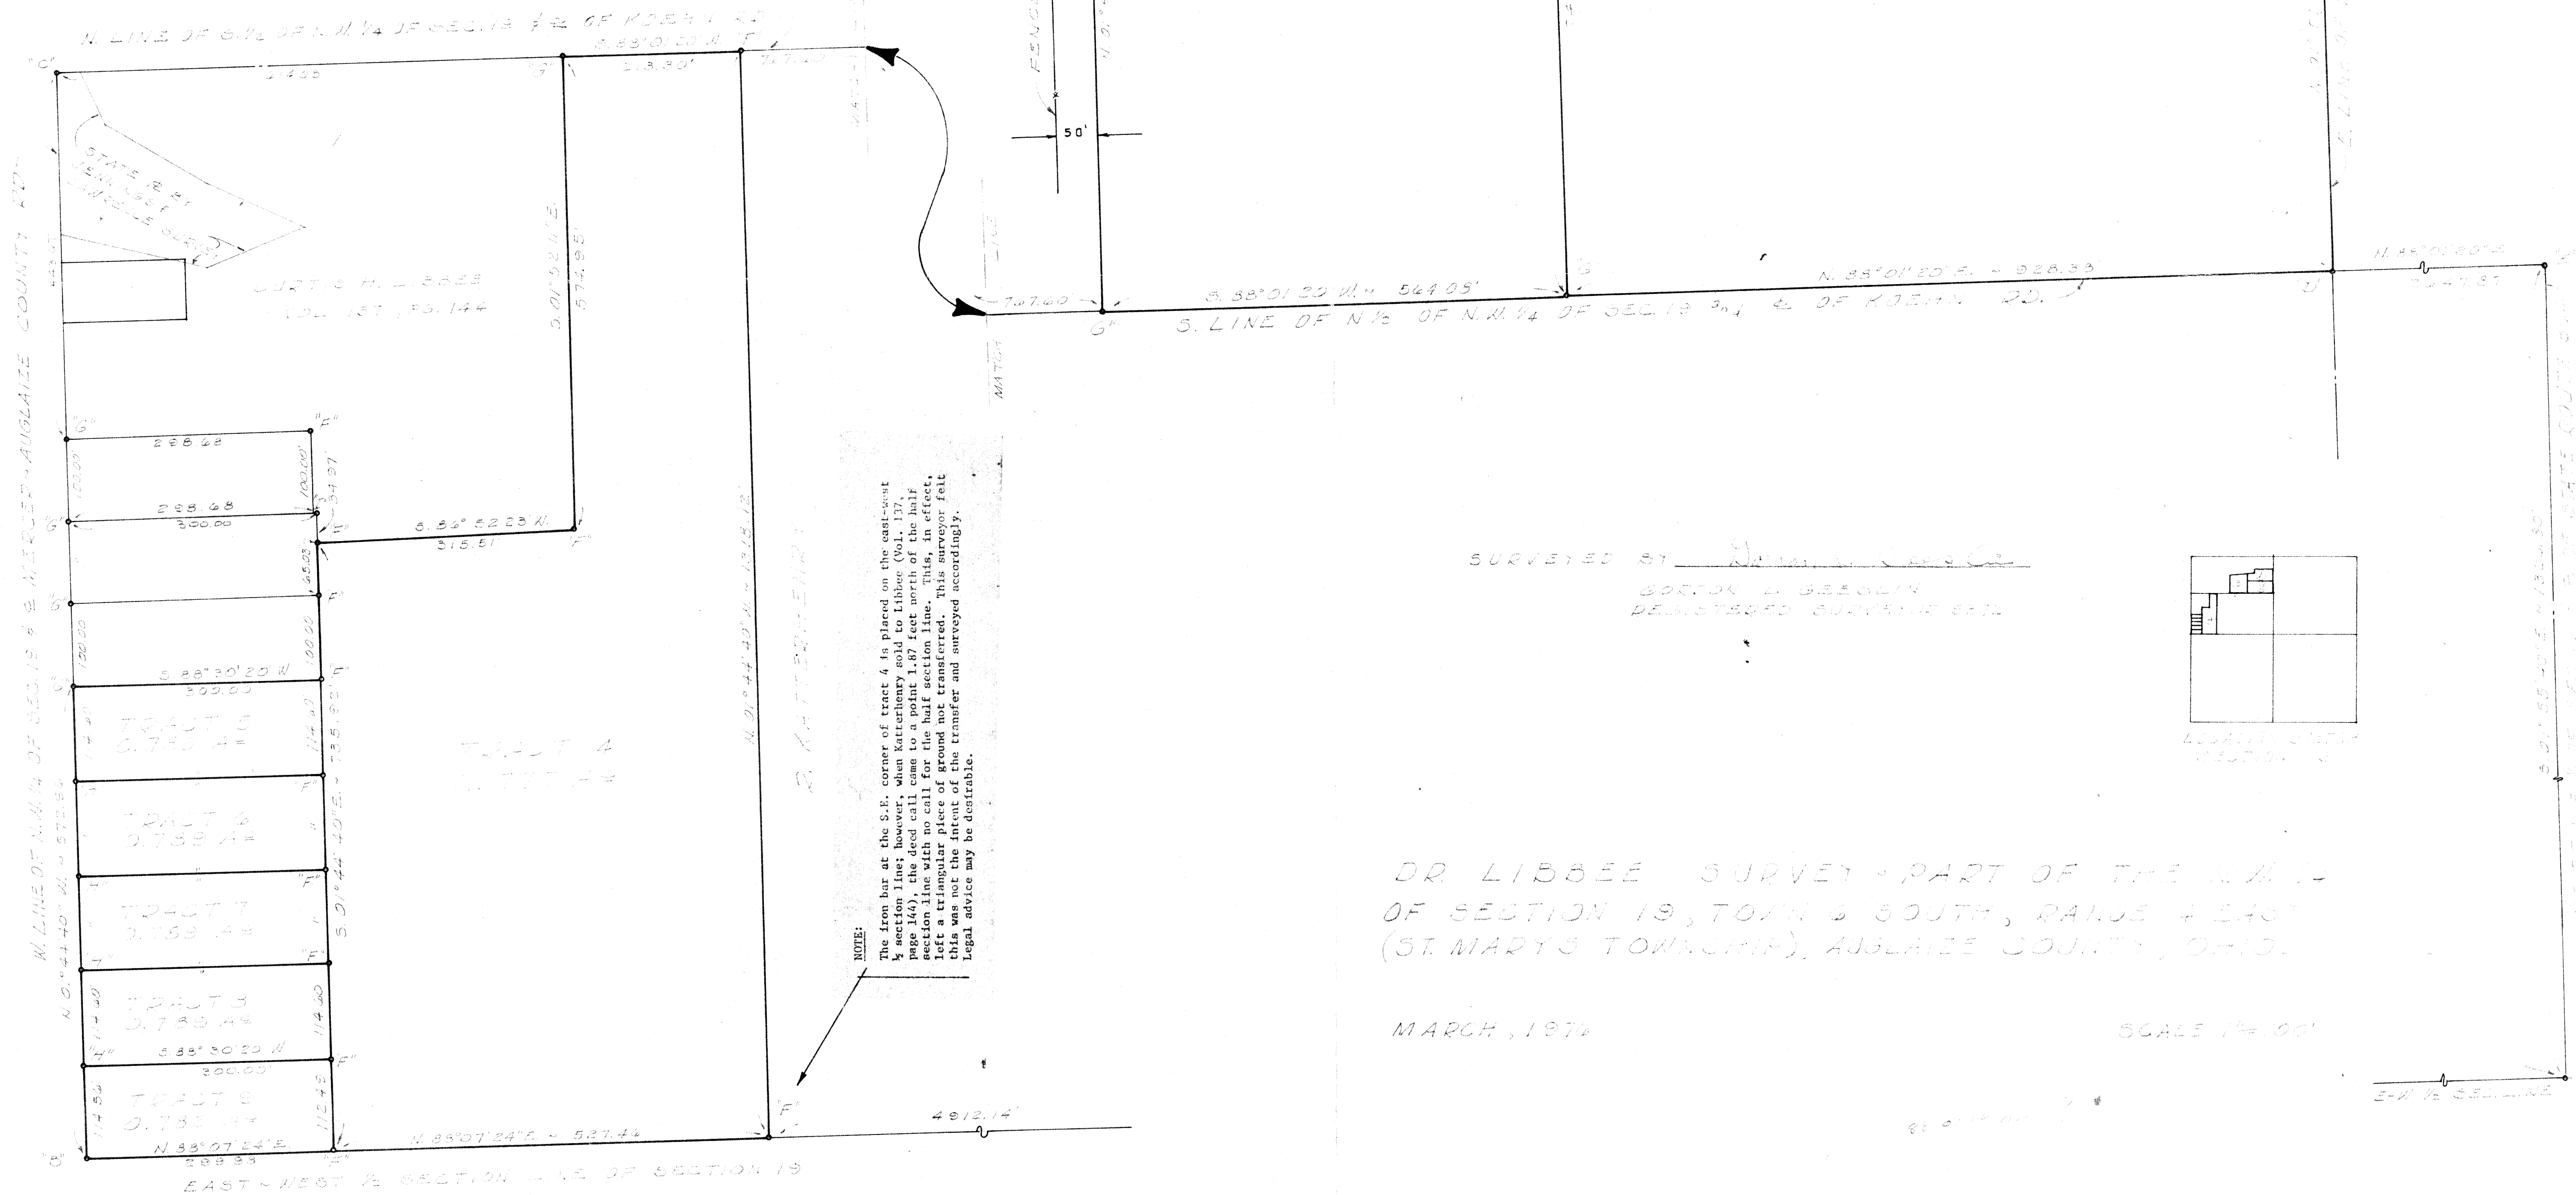

SUPERVISED BY WILLIAM A. KEEFE
BOSTON L. GEEGLIN
REGISTERED SURVEYOR 5576

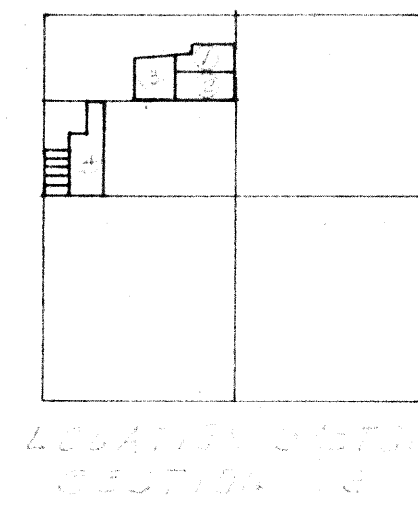

MARCH, 1976

SCALE 1"=100'

REVISED 12-22-1978 TO SHOW
REVISION TO AGT 13.

DRAWN BY
DATE
CHECKED BY
REVISION DATE
COMM. NO.
SHEET NO.