


SURVEY OF FARM FOR DR. C.H. LIBBEE - ST. MARYS TWP.

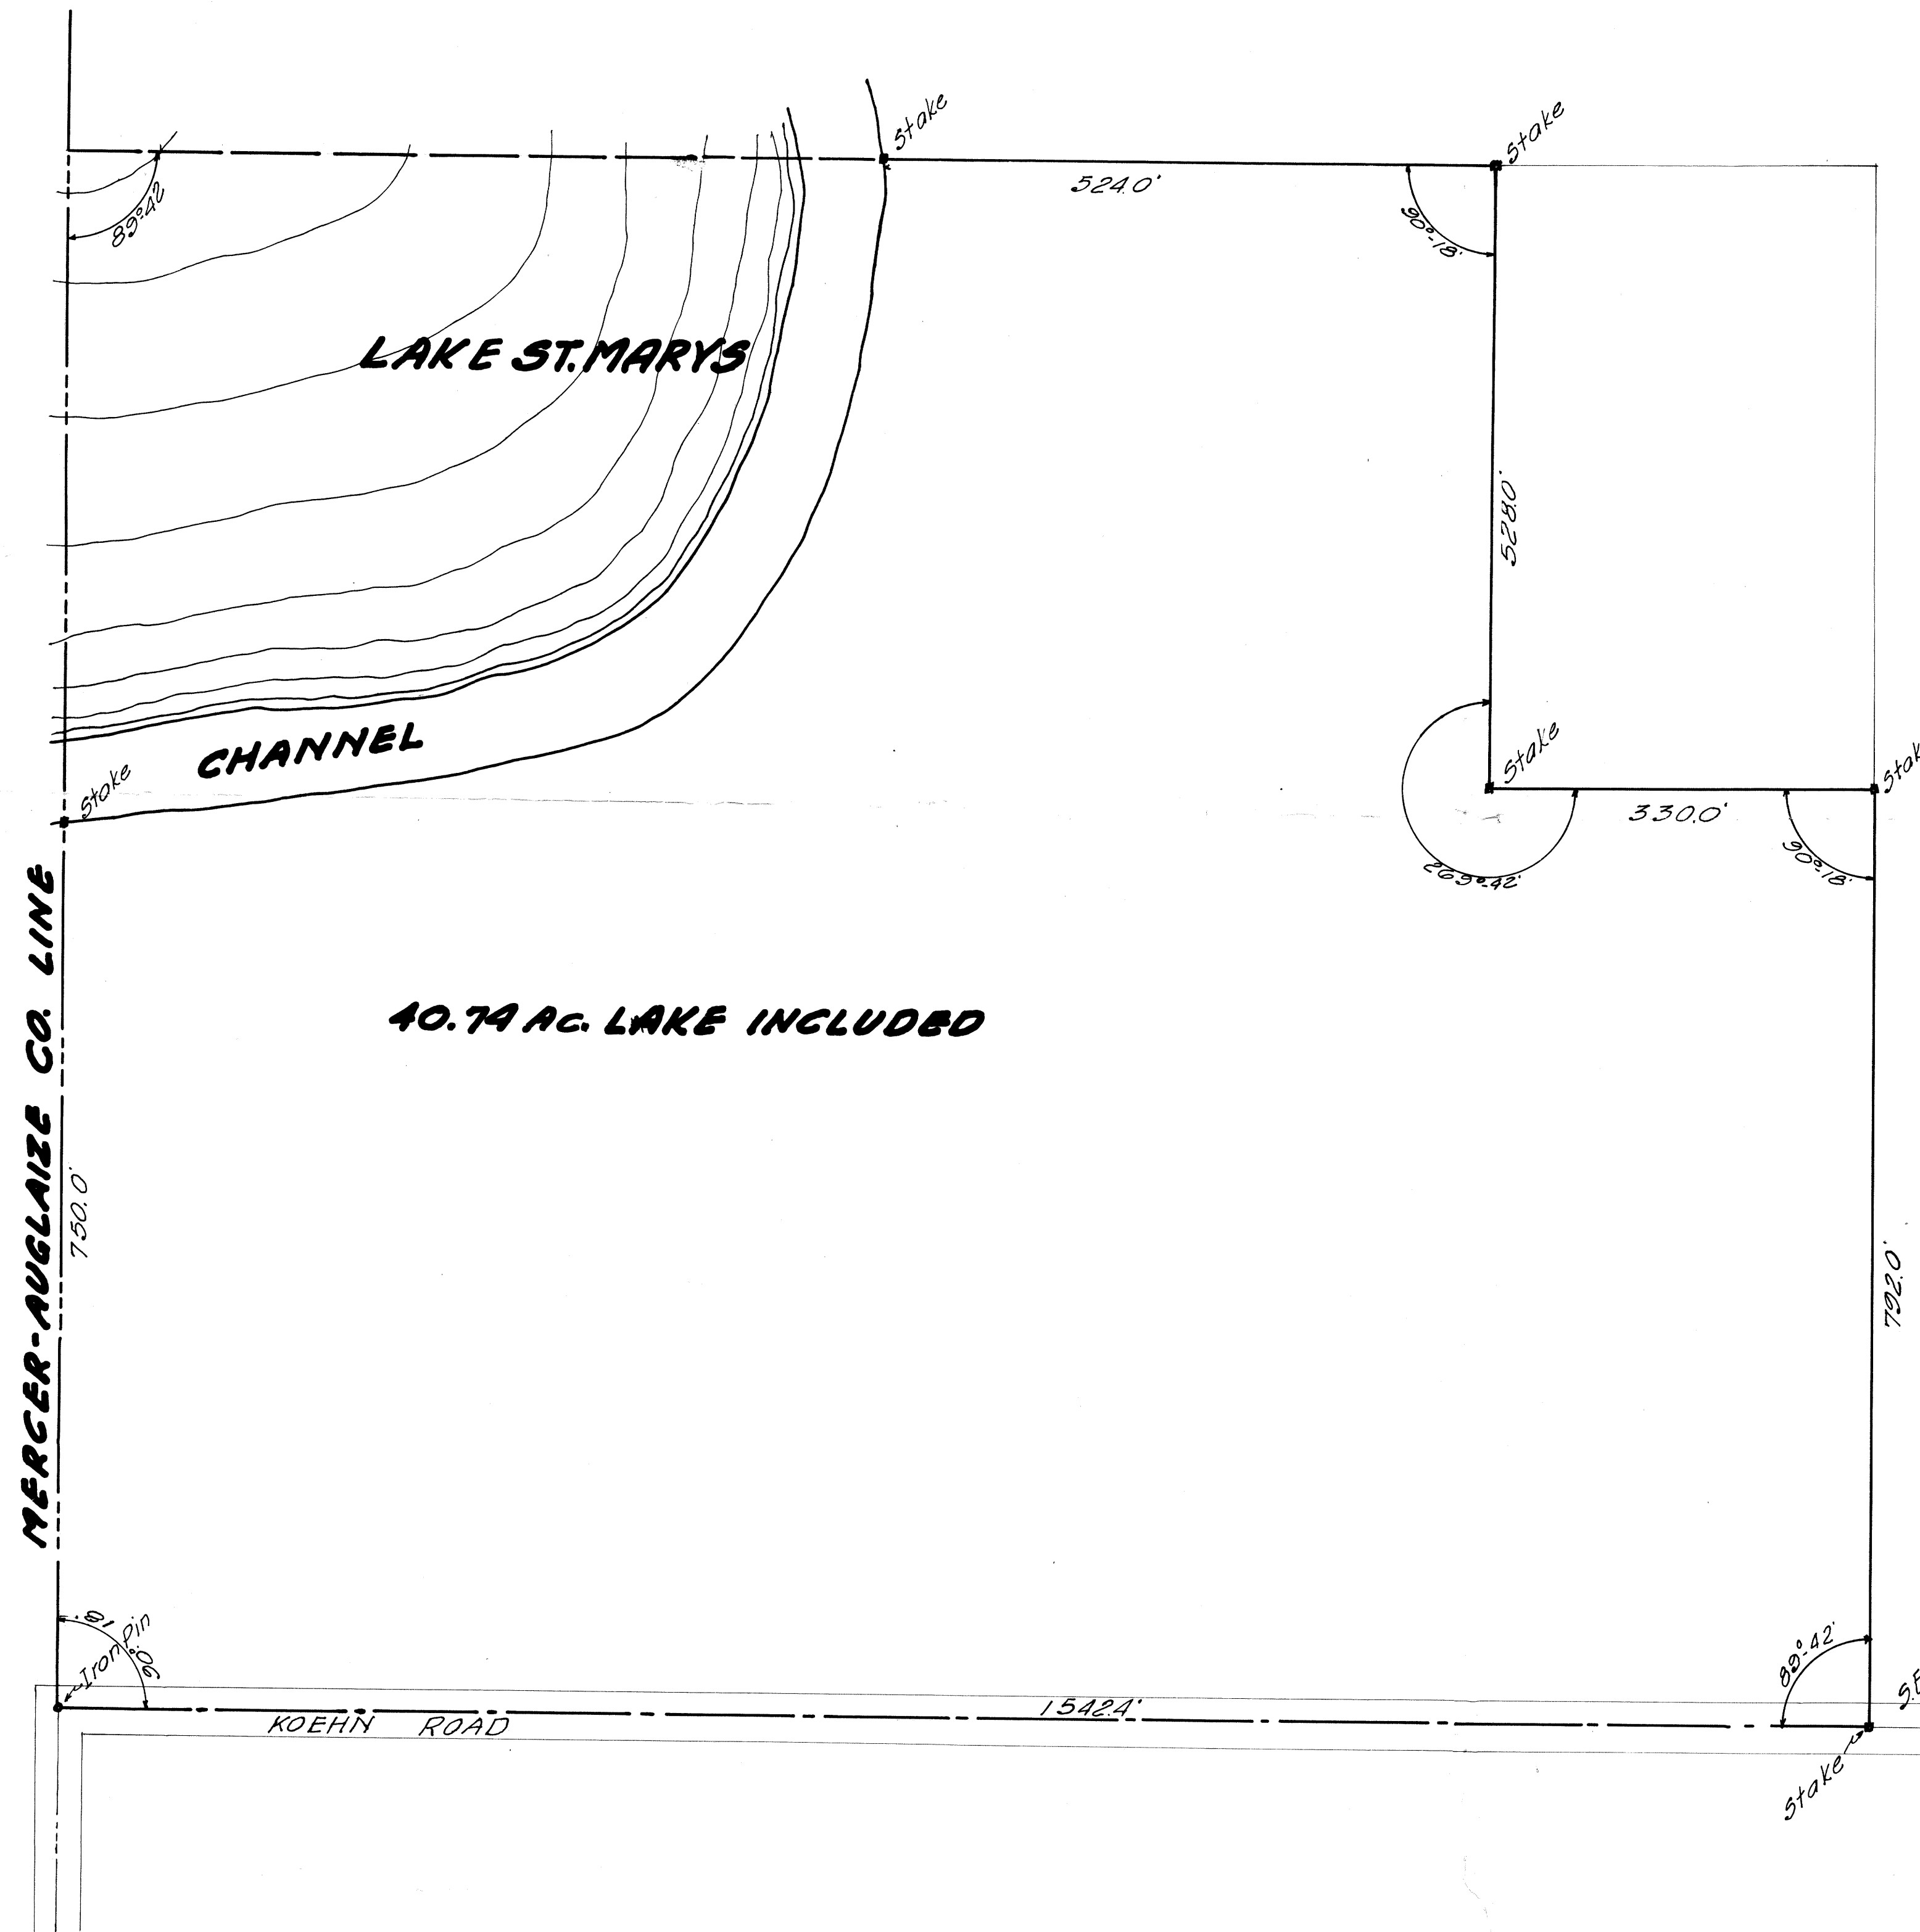

DESCRIPTION: Commencing at an Iron Pin located at the SW 1/4 Corner of the NW 1/4 of the NW 1/4 of Sect. 19 T.6S-R.4E. St. Marys Twp. Auglaize Co. Ohio; thence East along the centerline of the KOEHN Road a dist. of 1542.4 ft. to a stake; thence North with an Interior Angle of 89°42' a dist. of 7920 ft. to a stake; thence West with an Interior Angle of 90°18' a dist. of 330.0 ft. to a stake; thence North with an Interior Angle of 26°02' a dist. of 528.0 ft. to a stake; thence West with an Interior Angle of 90°18' a dist. of 5240 ft. to a stake on the East Bank of the Channel located at this point; thence continuing West on the same line a dist. of 688.4 ft. to a point in Lake St. Marys; thence South with an Interior Angle of 89°42' a dist. of 570.0 ft. to a stake on the South Bank of a Channel located at this point (this Channel being the same as mentioned above); thence continuing South on the same line a dist. of 750.0 ft. to the Iron Pin at the place of beginning, this last described line making an Interior Angle of 90°18' with the starting line. This Tract contains 40.74 Ac's. including the Lake

I, hereby, certify this Plat and Description to be true and correct and to conform to the survey made by me June 10, 1937.

Howard R. Craig,
Reg. Prof. Engr. No. 3189

SE. Cor. NW 1/4 NW 1/4 Sect. 19 T.6S-R.4E.