


LOCATION SKETCH

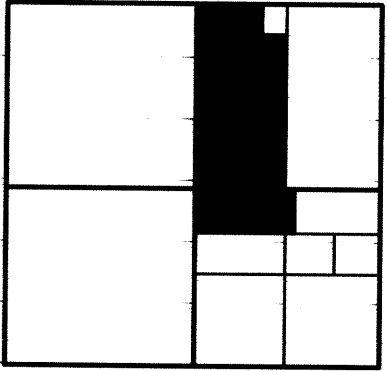

SECTION 21

LEGEND




- △ = CORNERSTONE.
- ⊙ = P.K. NAIL FOUND.
- = 5/8 INCH IRON BAR FOUND.
- = WOOD END POST.
- ✱ = MAG NAIL SET.
- ⊠ = SPINDLE SET.
- = 5/8 INCH IRON BAR SET.

NOTES:

- 1) THE W. LINE OF THE N.E. 1/4 OF SECTION 21 WAS ASSUMED TO BEAR S. 00°30'49" WEST IN ACCORDANCE WITH A SURVEY FOR DAMMEYER DATED 6-12-2000.
- 2) TRACTS "A" AND "B" AND THE 7.365 AC. PARCEL IS INTENDED TO REPRESENT ALL OF THE LANDS AS DESCRIBED IN VOL. 260 PG. 692.

SURVEYED BY

James W. Geeslin
JAMES W. GEESLIN
P.S. No. 7764

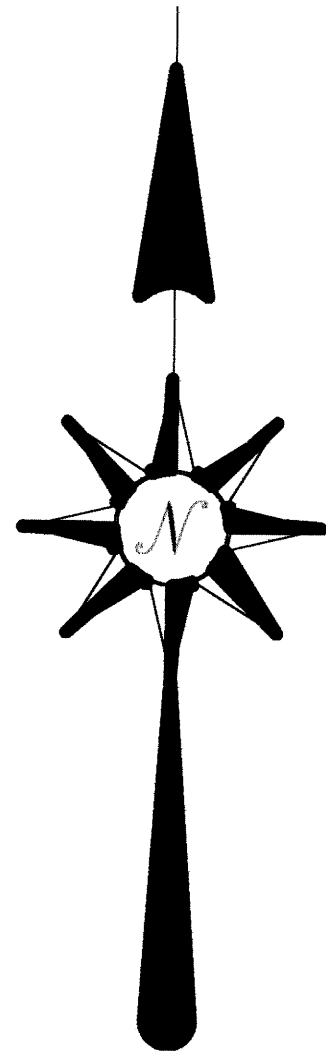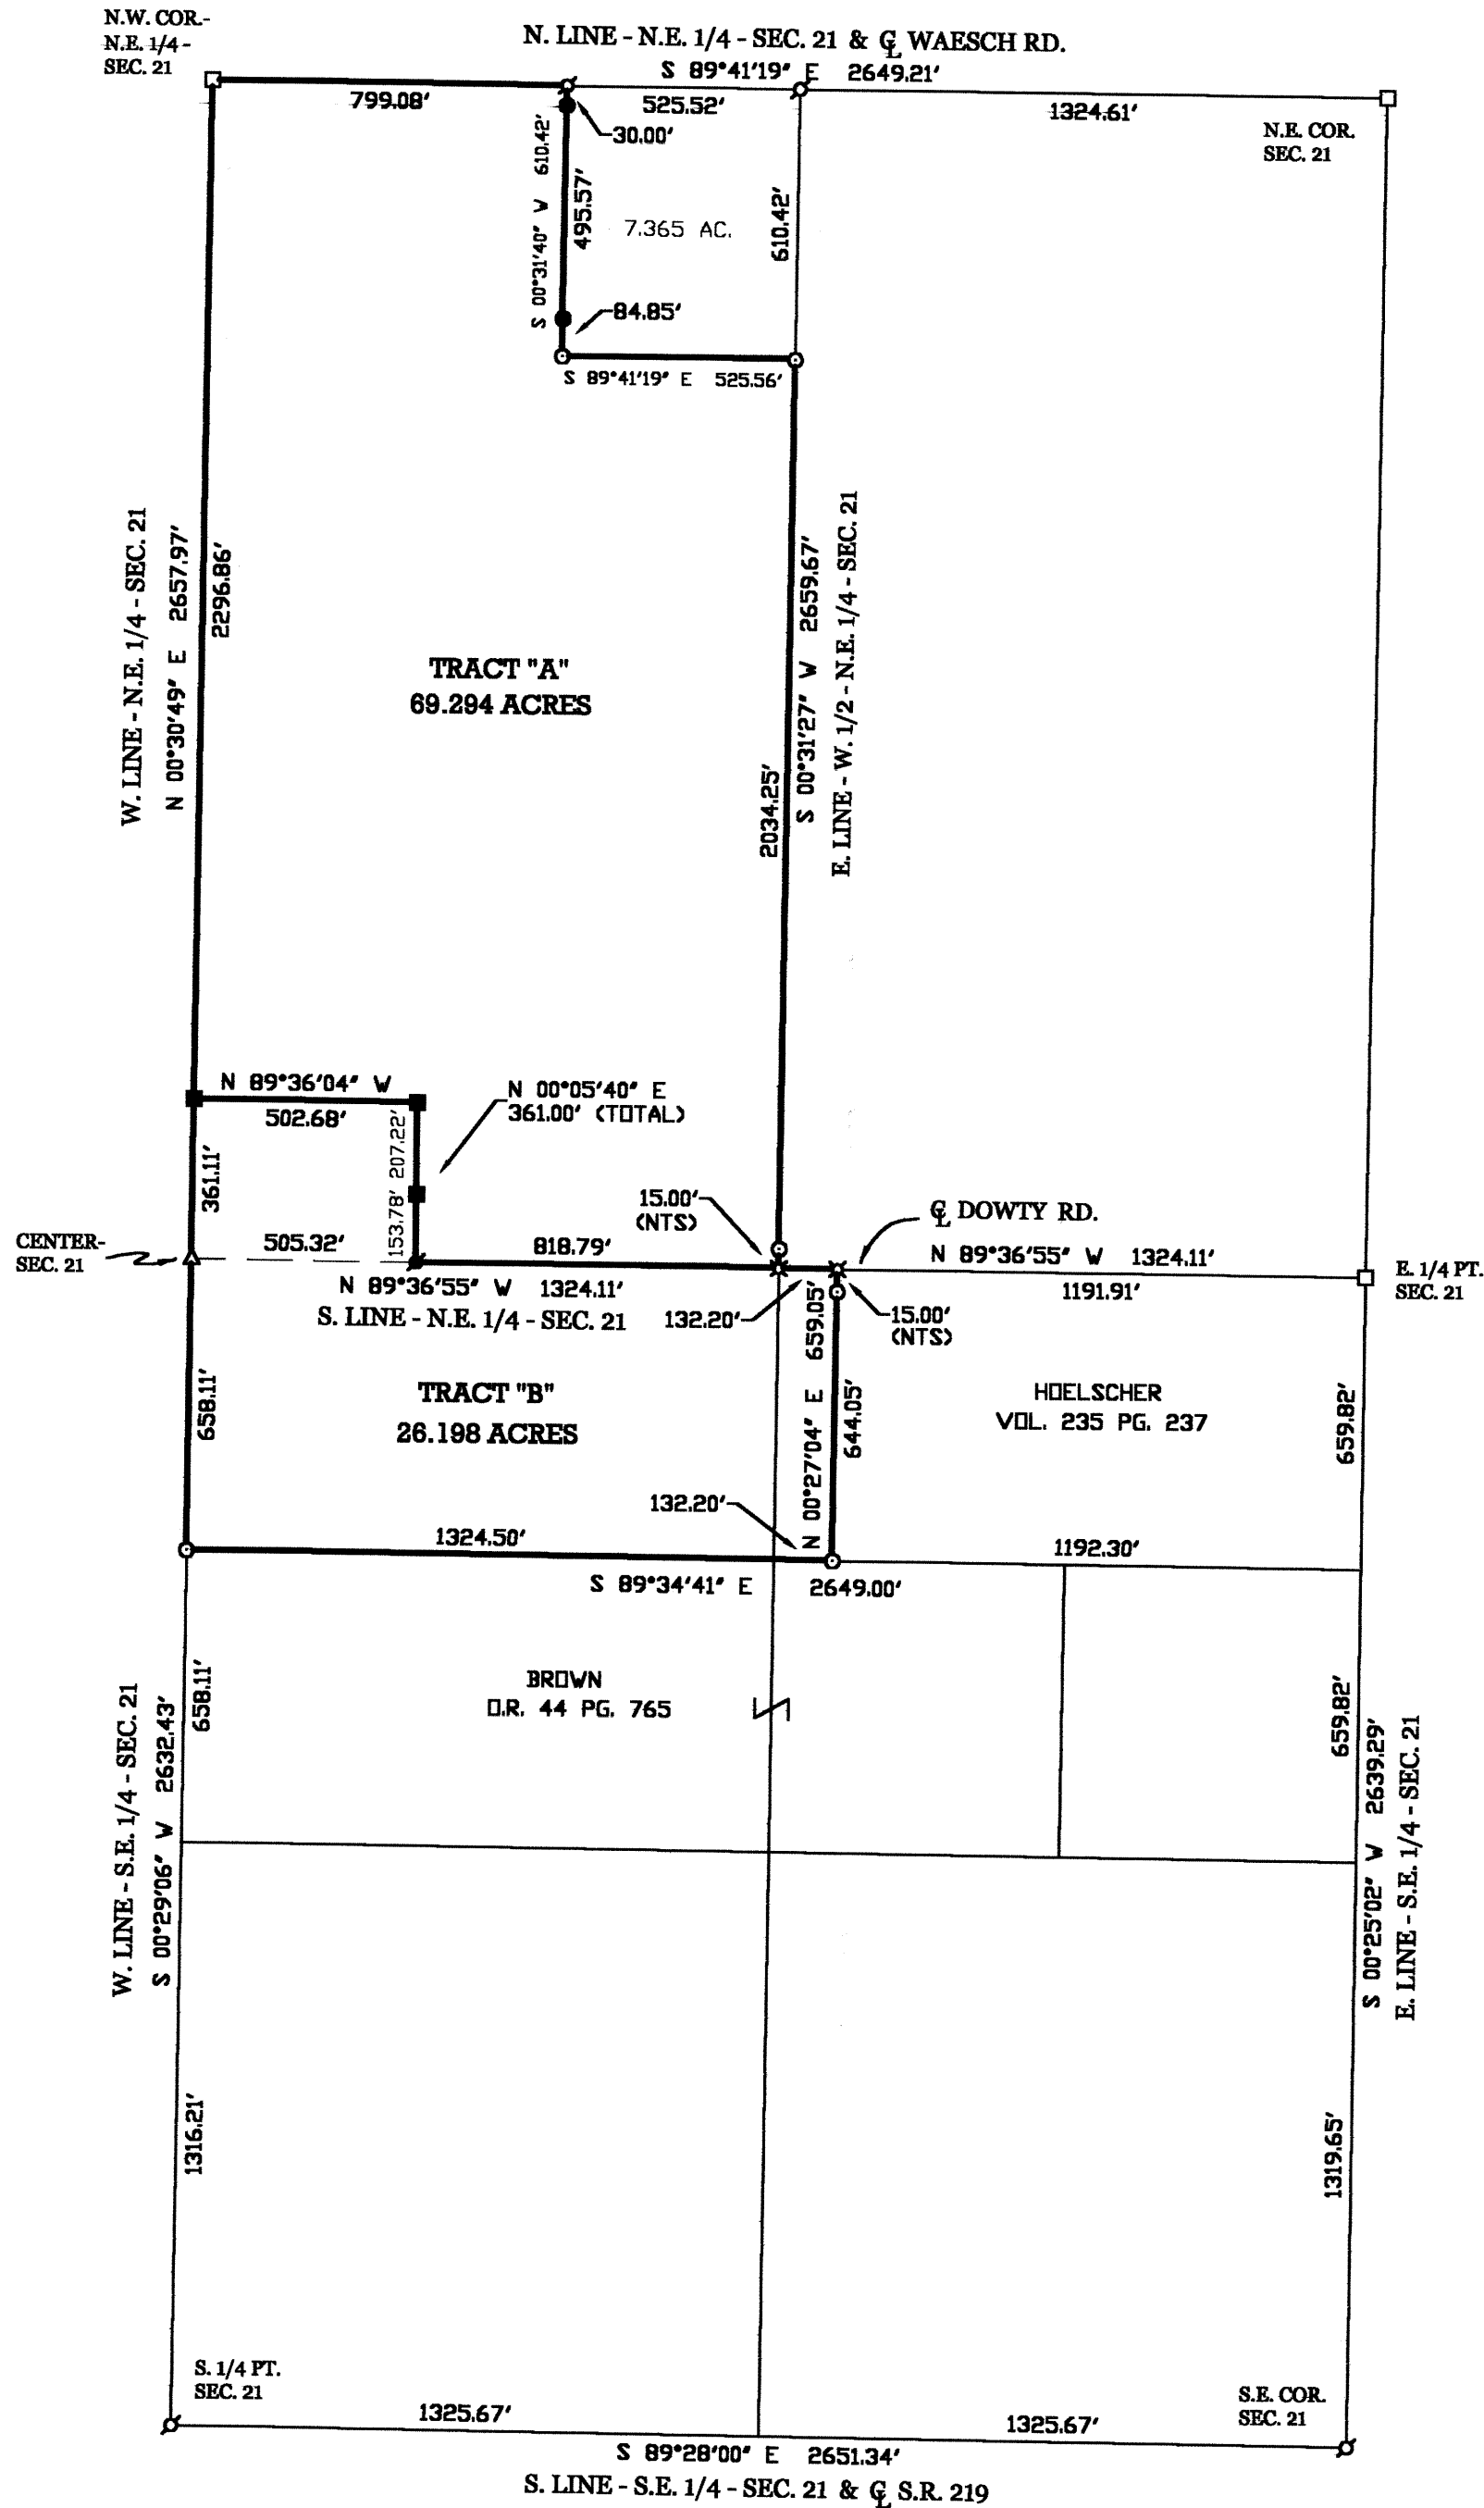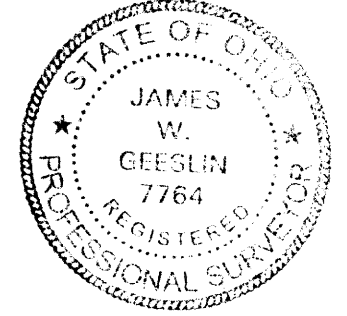

DAMMEYER SURVEY

PART OF THE E. 1/2 OF SECTION 21, TOWN 6 SOUTH, RANGE 4 EAST, (ST. MARYS TOWNSHIP), AUGLAIZE COUNTY, OHIO.

JANUARY 15, 2001

SCALE 1" = 400'



GEESLIN
LAND SURVEYING
P.O. BOX 422
804 EAST MARKET STREET
CELINA, OHIO
PHONE (419) 586-6155
FAX (419) 586-1826

1-12-W15