



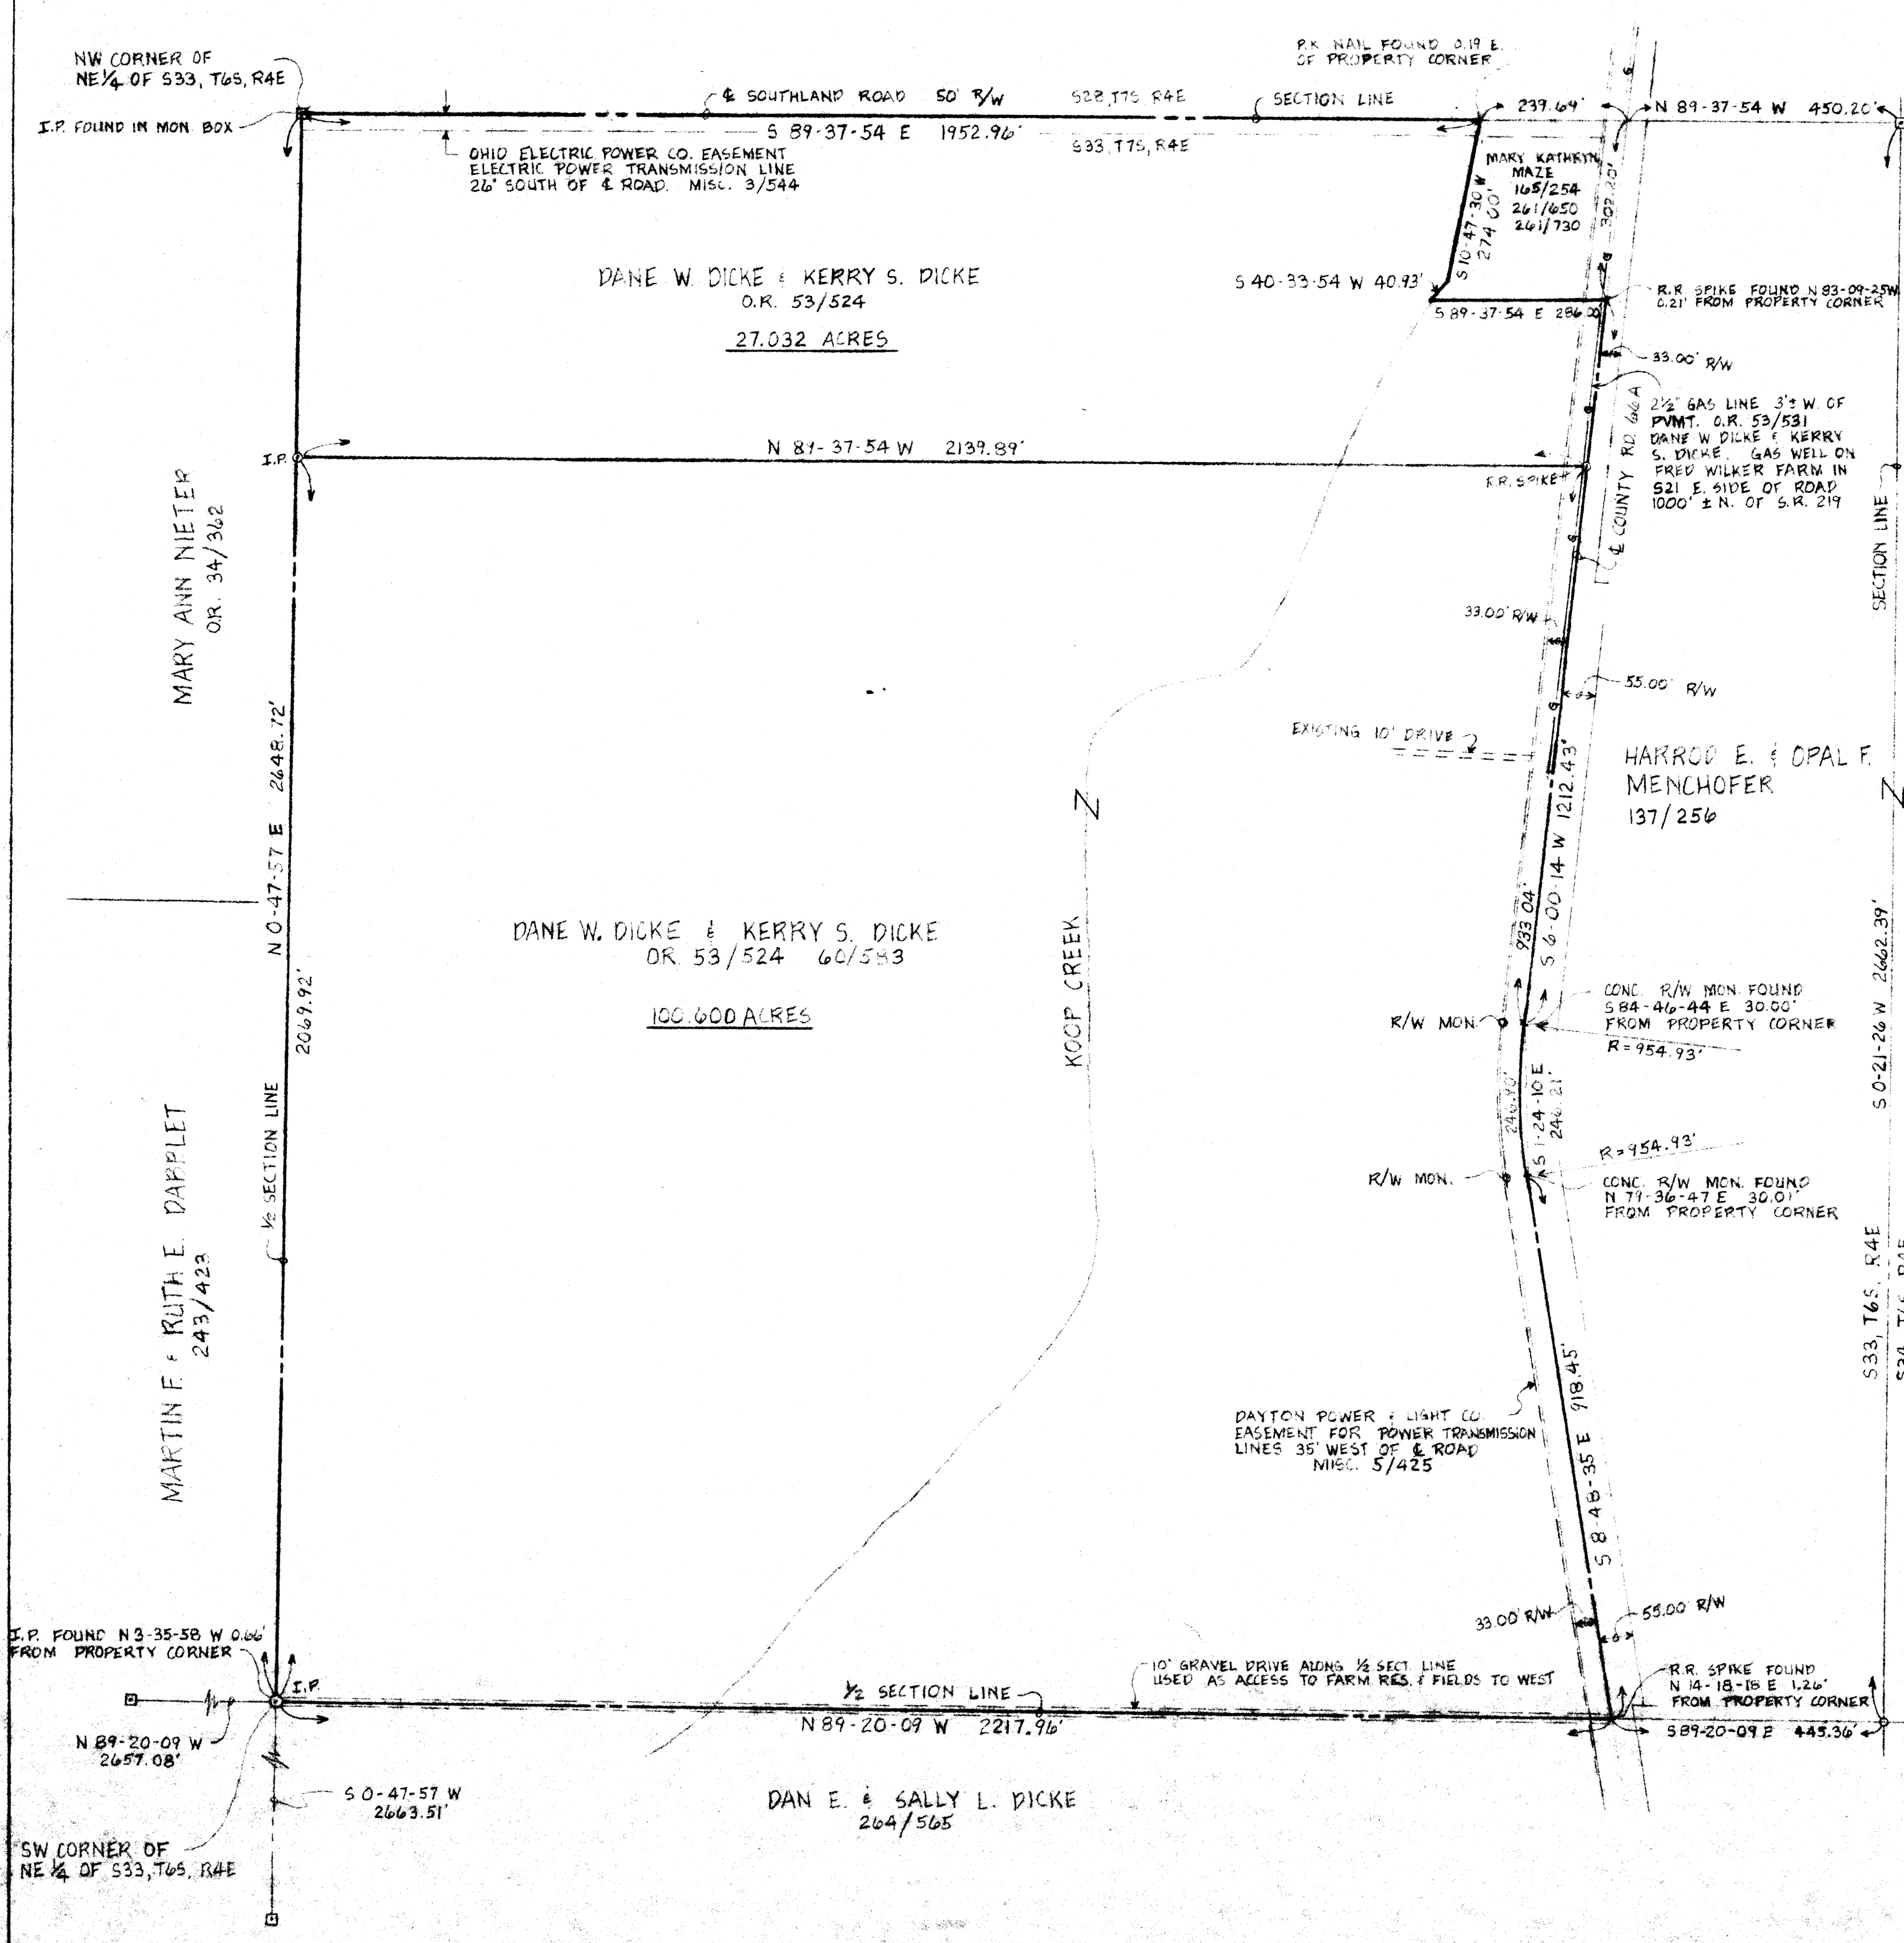

PLAT OF SURVEY
OF
SW PART OF THE NE 1/4, S33, T6S, R4E
ST. MARYS TOWNSHIP, AUGLAIZE COUNTY, STATE OF OHIO
FOR
DANE W. DICKE & KERRY S. DICKE
BY
FREYTAG & ASSOC. INC., ARCHITECTS/ENGINEERS
GEORGE P. FERNANDEZ REGISTERED SURVEYOR #4079
SIDNEY, OHIO
DECEMBER, 1987

I hereby certify to Crown Controls Corporation and Chicago Title Insurance Company that the drawing attached hereto is representative of a true and accurate survey made by George P. Fernandez of Freytag & Associates, Inc.; that the premises were established by actual field measurements; that monuments were found and set hereon; and that all properties surveyed and described on the attached descriptions are contiguous along their entire common boundaries and are enclosed within the perimeter herein. I further certify that the right-of-way line for the Ft. Loramie-Ft. St. Marys State Road (CR66A) is completely contiguous to the perimeter lines of the premises along the entire right-of-way as noted and shown hereon; I further certify that there are no buildings or structures of any kind, or monuments, iron pins, encroachments, or easements located on said property other than those shown hereon.

George P. Fernandez
Surveyor

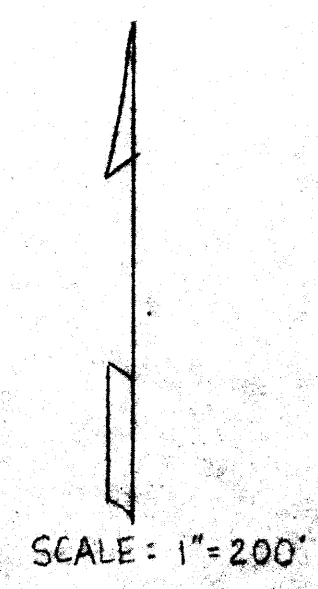

STM-33-1