

Corner Post Found
Northwest Corner,
Southwest Quarter,
Section 34, St. Marys
Township.


W. & J. Wiehe
Deed Reference:
Volume 244,
Page 619.

D. Bertke
Deed Reference:
Volume OR 81,
Page 270.

Southwest Corner,
Southwest Quarter,
Section 34, St. Marys
Township.

Corner Post Found
Northwest Corner,
Southeast Quarter,
Section 34, St. Marys
Township.

Northeast Corner,
Southeast Quarter,
Section 34, St. Marys
Township.

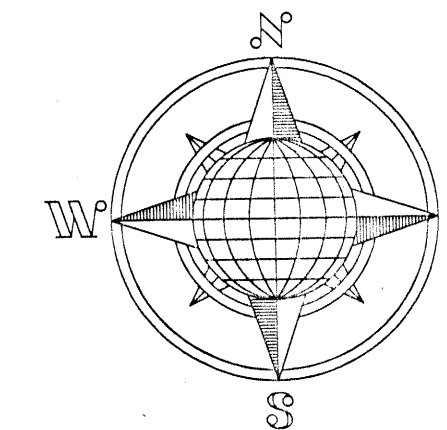

107.578 ACRE TOTAL


46.661 AC. in S.W. 1/4

60.917 AC. in S.E. 1/4

18.977 ACRE

28.585 ACRE

LOCATION PLAN

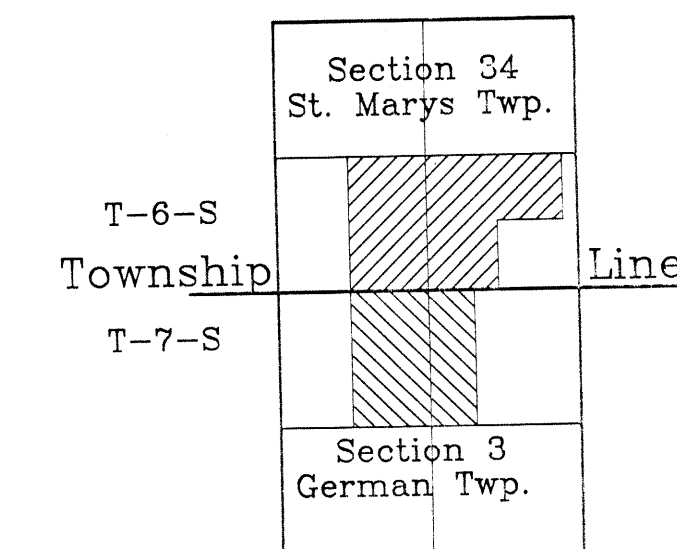


Auglaize County, Ohio.
R-4-E

R. & J. Koenig
Deed Reference:
Volume 205
Page 989.

Southeast Corner,
Southeast Quarter,
Section 34, St. Marys
Township.

LEGEND

- Iron Pin w/cap Set
- Iron pin Found
- ▲ P.K. Nail Found
- ▲ R.R. Spike Found
- ▲ P.K. Nail Set
- County Monument Box
- Corner Post Found

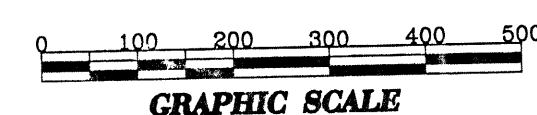

22.976 ACRE TOTAL

0.234 ACRE R/W

16.124 ACRE TOTAL


0.515 ACRE R/W

9.604 ACRE TOTAL

KOENIG SURVEY

Being part of the South half of Section 34, T-6-S, R-4-E, St. Marys
Township and part of the North half of Section 3, T-7-S, R-4-E,
German Township, Auglaize County, Ohio.

ATTEST:
John W. Jauert
Professional Surveyor No. 6920

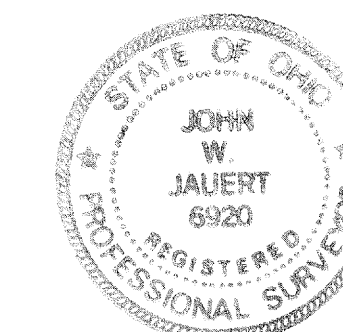

Jauert surveying		11584 Monroe Road Wapakoneta, Ohio 45895 (419) 657-6999
CLIENT: ROGER KOENIG	COUNTY: Auglaize	TOWNSHIP: St. Marys
DRAWN BY: J.W.J.	SCALE: 1"=200'	FIG. # 38-1558
CHECKED BY:	DATE: November, 1999	
SHEET 1 OF 1		(T-6-S, R-4-E)