JOHN & LANA LOWRY SURVEY

Being a part of the southwest quarter of Section 5, Town-5-South, Range-7-East, Union Township, Auglaize County, Ohio as evidenced by Official Record Volume 391, Page 343 and more particularly described as follows:

Commencing at a p-k nail (found) at the southwest corner of said Section 5 and the centerline of State Route 65; thence, N 00° 38'57"E along the west line of Section 5 and the centerline of State Route 65, for a distance of 1866.40 feet to a cotton gin spindle (set), said spindle being the **POINT OF BEGINNING**, for the tract herein described;


thence, continuing N 00° 38'57"E along the aforesaid west line and centerline, for a distance of 206.00 feet to a cotton gin spindle (set);

thence, S 89° 34'07"E (passing through a 5/8" re-rod w/cap set for reference on the east right-of-way line of State Route 65 at a distance of 30.00 feet) for a total distance of 241.87 feet to a 5/8" re-rod w/cap (set);

thence, S 00° 38'57"W (parallel with the west line of Section 5) for a distance of 206.00 feet to a 5/8" re-rod w/cap (set);

thence, N 89° 34'07"W (passing through a 5/8" re-rod w/cap set for reference on the east right-of-way line of State Route 65 at a distance of 211.87 feet) for a total distance of 241.87 feet to the **POINT OF BEGINNING**, containing therein 1.144 acres, of which 0.142 acres is road right-of-way. Subject to all easements and right-of-way of record at the time of the recording of this instrument. Prepared by James M. Kent, PS 6792 OH with reference hereby made to a plat of survey; Kent Surveying drawing #3585 dated July 10, 2000. Basis of bearings per Auglaize County GPS of the west line of Section 5 - N 00° 38'57"E.

JAMES M. KENT, PS 6792 OH

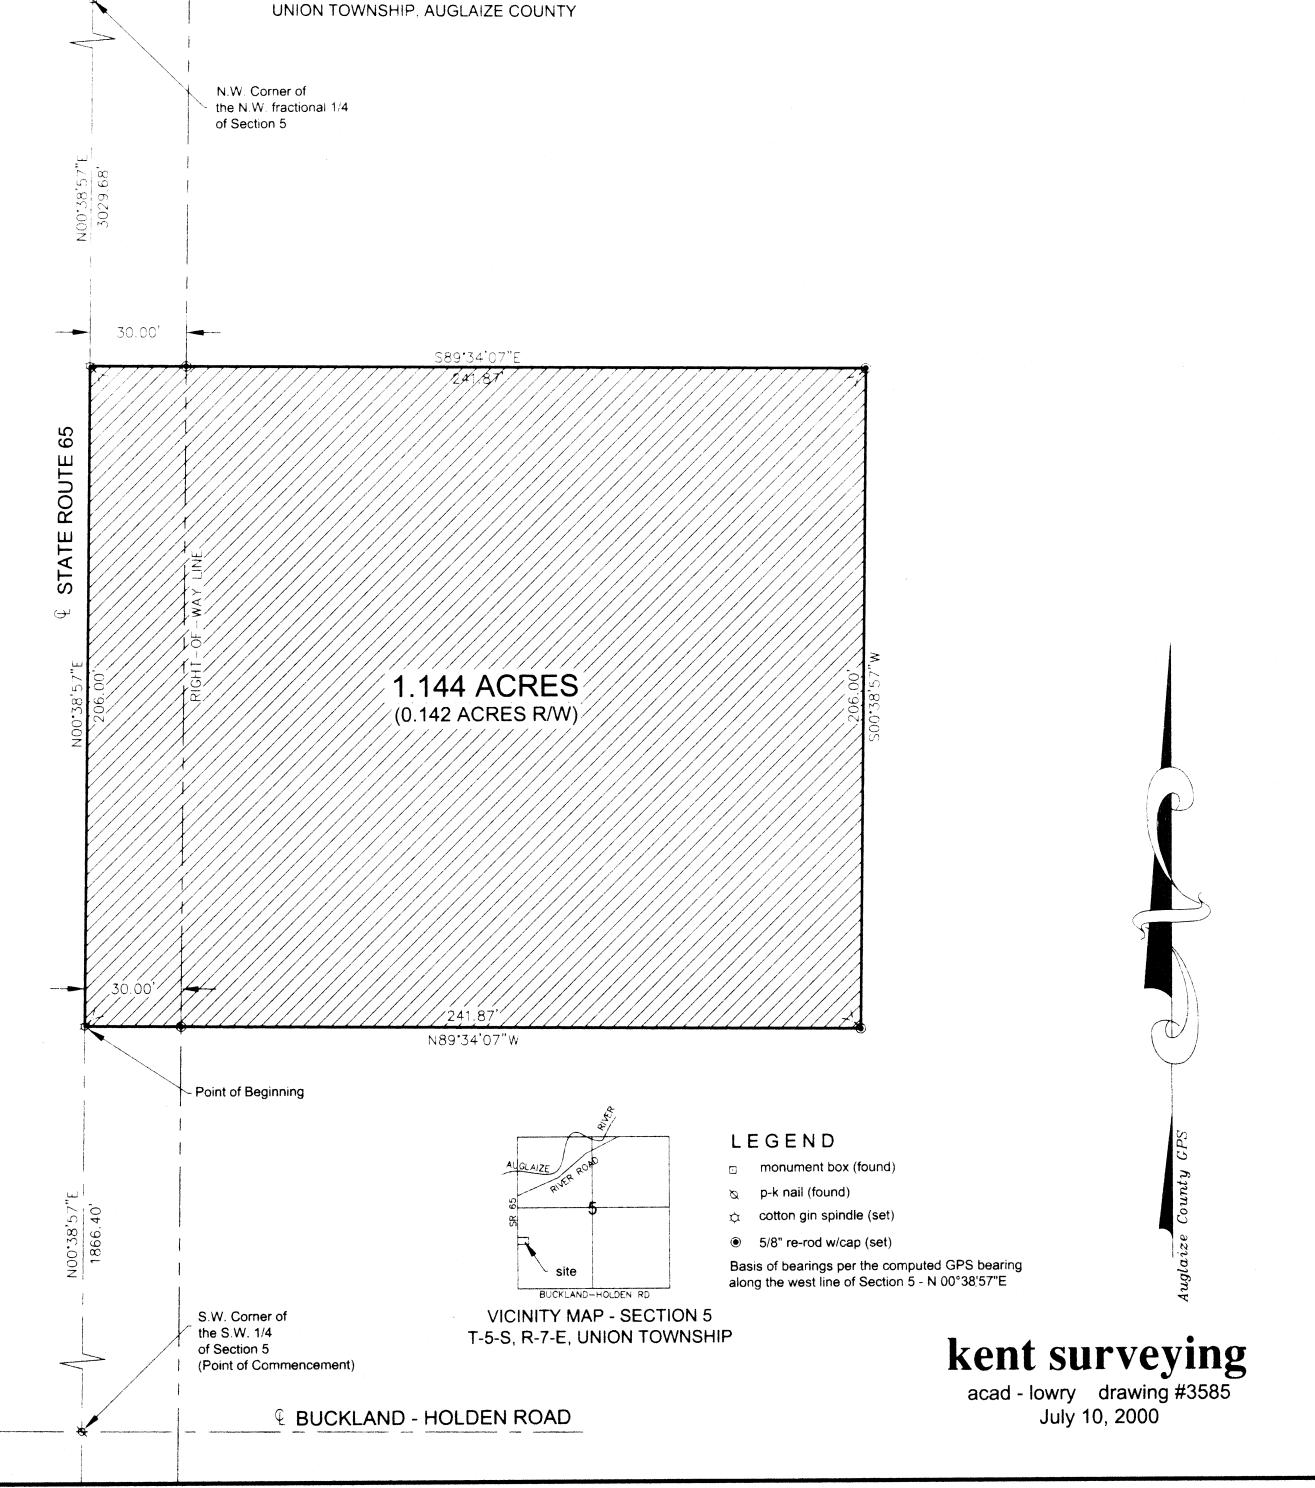

PERRY TOWNSHIP, ALLEN COUNTY