

NOTES

1. A GAP EXISTS BETWEEN LANDOWNERS TO THE WEST (WHICH PRIOR SURVEYS SHOW TO CALL TO THE EXISTING FENCE) AND VORHES (PEED CALLS FOR 20 AC. OFF E. SIDE ~ W. 1/2 ~ N.E. 1/4). THE POSSIBILITY EXISTS OF ACQUIRING TITLE TO THIS STRIP BY ADVERSE POSSESSION.

N. 1/4 POST
- SEC. 23


W. LINE ~ N.E. 1/4 ~ SEC. 23

CENTER
- SEC. 23

N. LINE ~ N.E. 1/4 ~ SEC. 23 & E. S. R. 67

N. 89° 58' 55" E. ~ 2673.58

NE COR.
SEC. 23

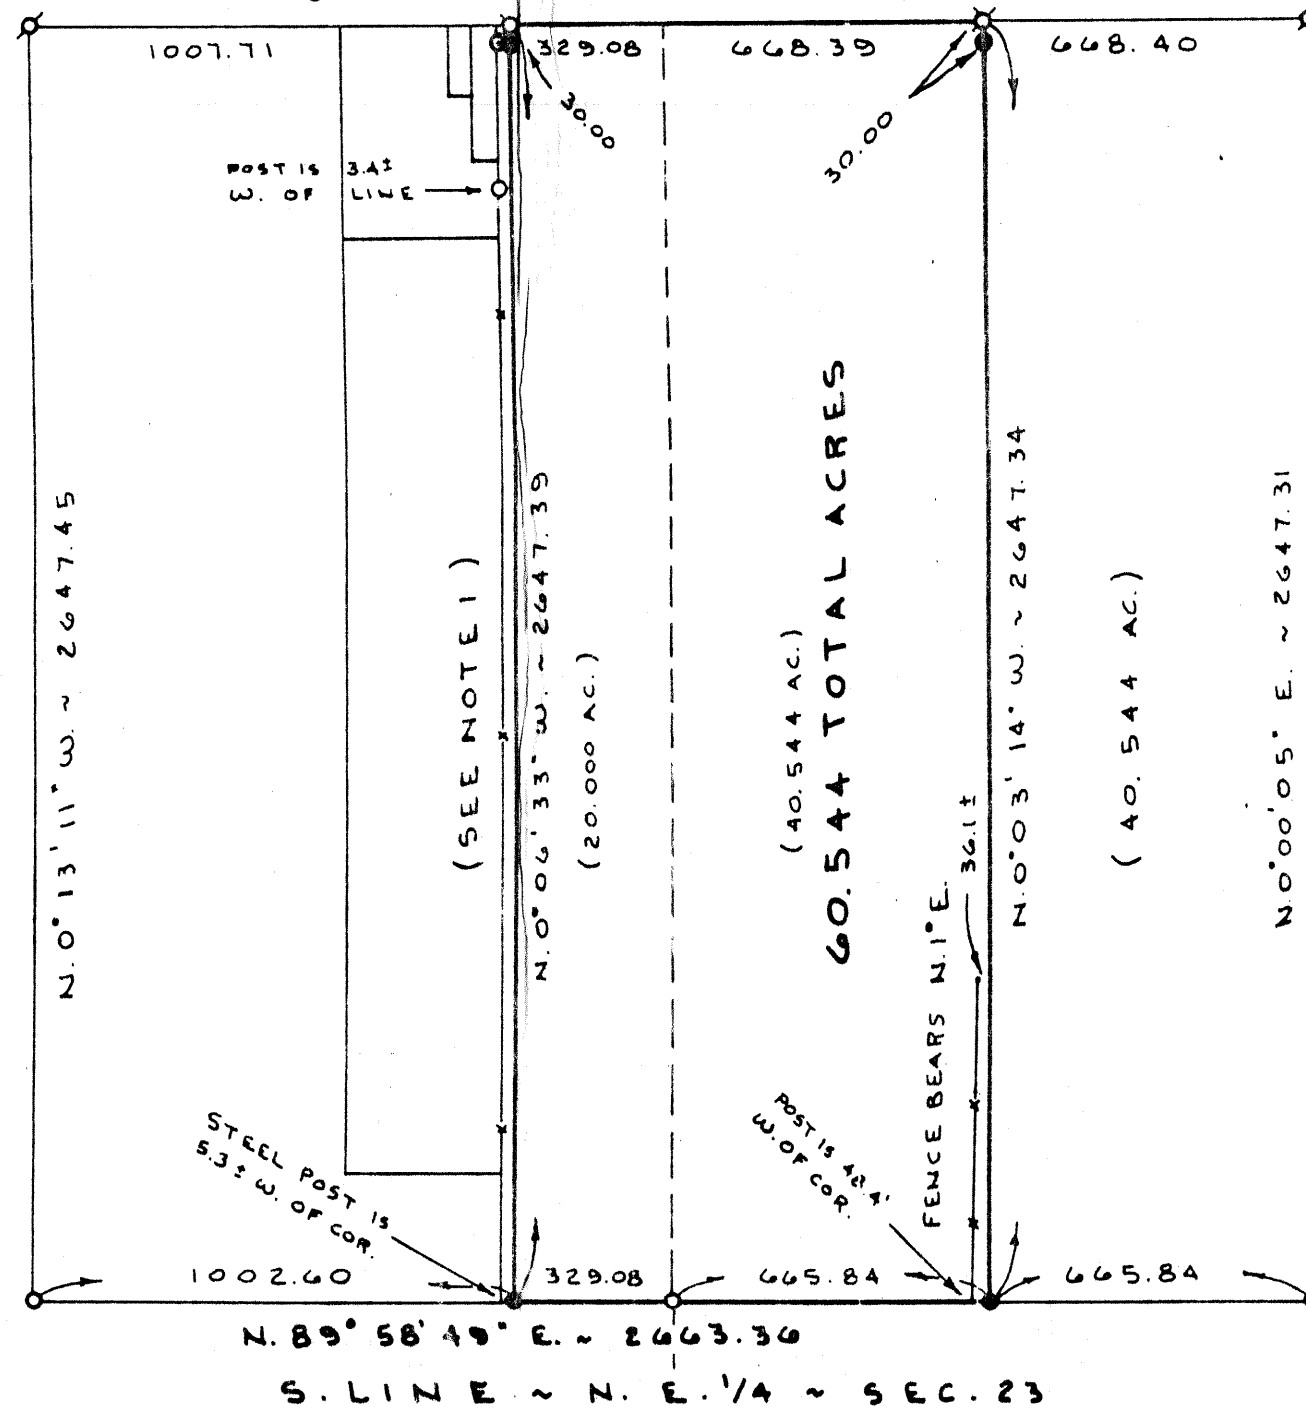

VORHES SURVEY

PART OF THE N.E. 1/4 OF SEC. 23, T. 5 S., R. 1 E., UNION TWP., AUGLAIZE COUNTY, OHIO.

OCT. 23, 1996

SCALE 1" = 400'

LEGEND

- O = STATE R/W. MONUMENT. (463' W. OF SURVEYED LINE)
- Q = P.K. NAIL FOUND.
- 'A' = 5/8" IRON BAR FOUND.
- 'B' = WOOD END POST
- X = P.K. NAIL SET.
- = 1/8" IRON BAR SET

E. LINE ~ N.E. 1/4 ~ SEC. 23



SURVEYED BY

James W. Geeslin
JAMES W. GEESLIN
P.S. 7764

SURVEY REFERENCES

- 1) THOMAS STEINKE SURVEY, 9-19-79
- 2) TED SCHNELL SURVEY, 12-26-93
- 3) GORDON GEESLIN SURVEY, 5-17-96

