


Survey for Ronald & Clara Ward

Part of the West Half of the South Half of the Southeast Quarter,
Section 33, Union Township, Town-5-South, Range-7-East,
Auglaize County, Ohio

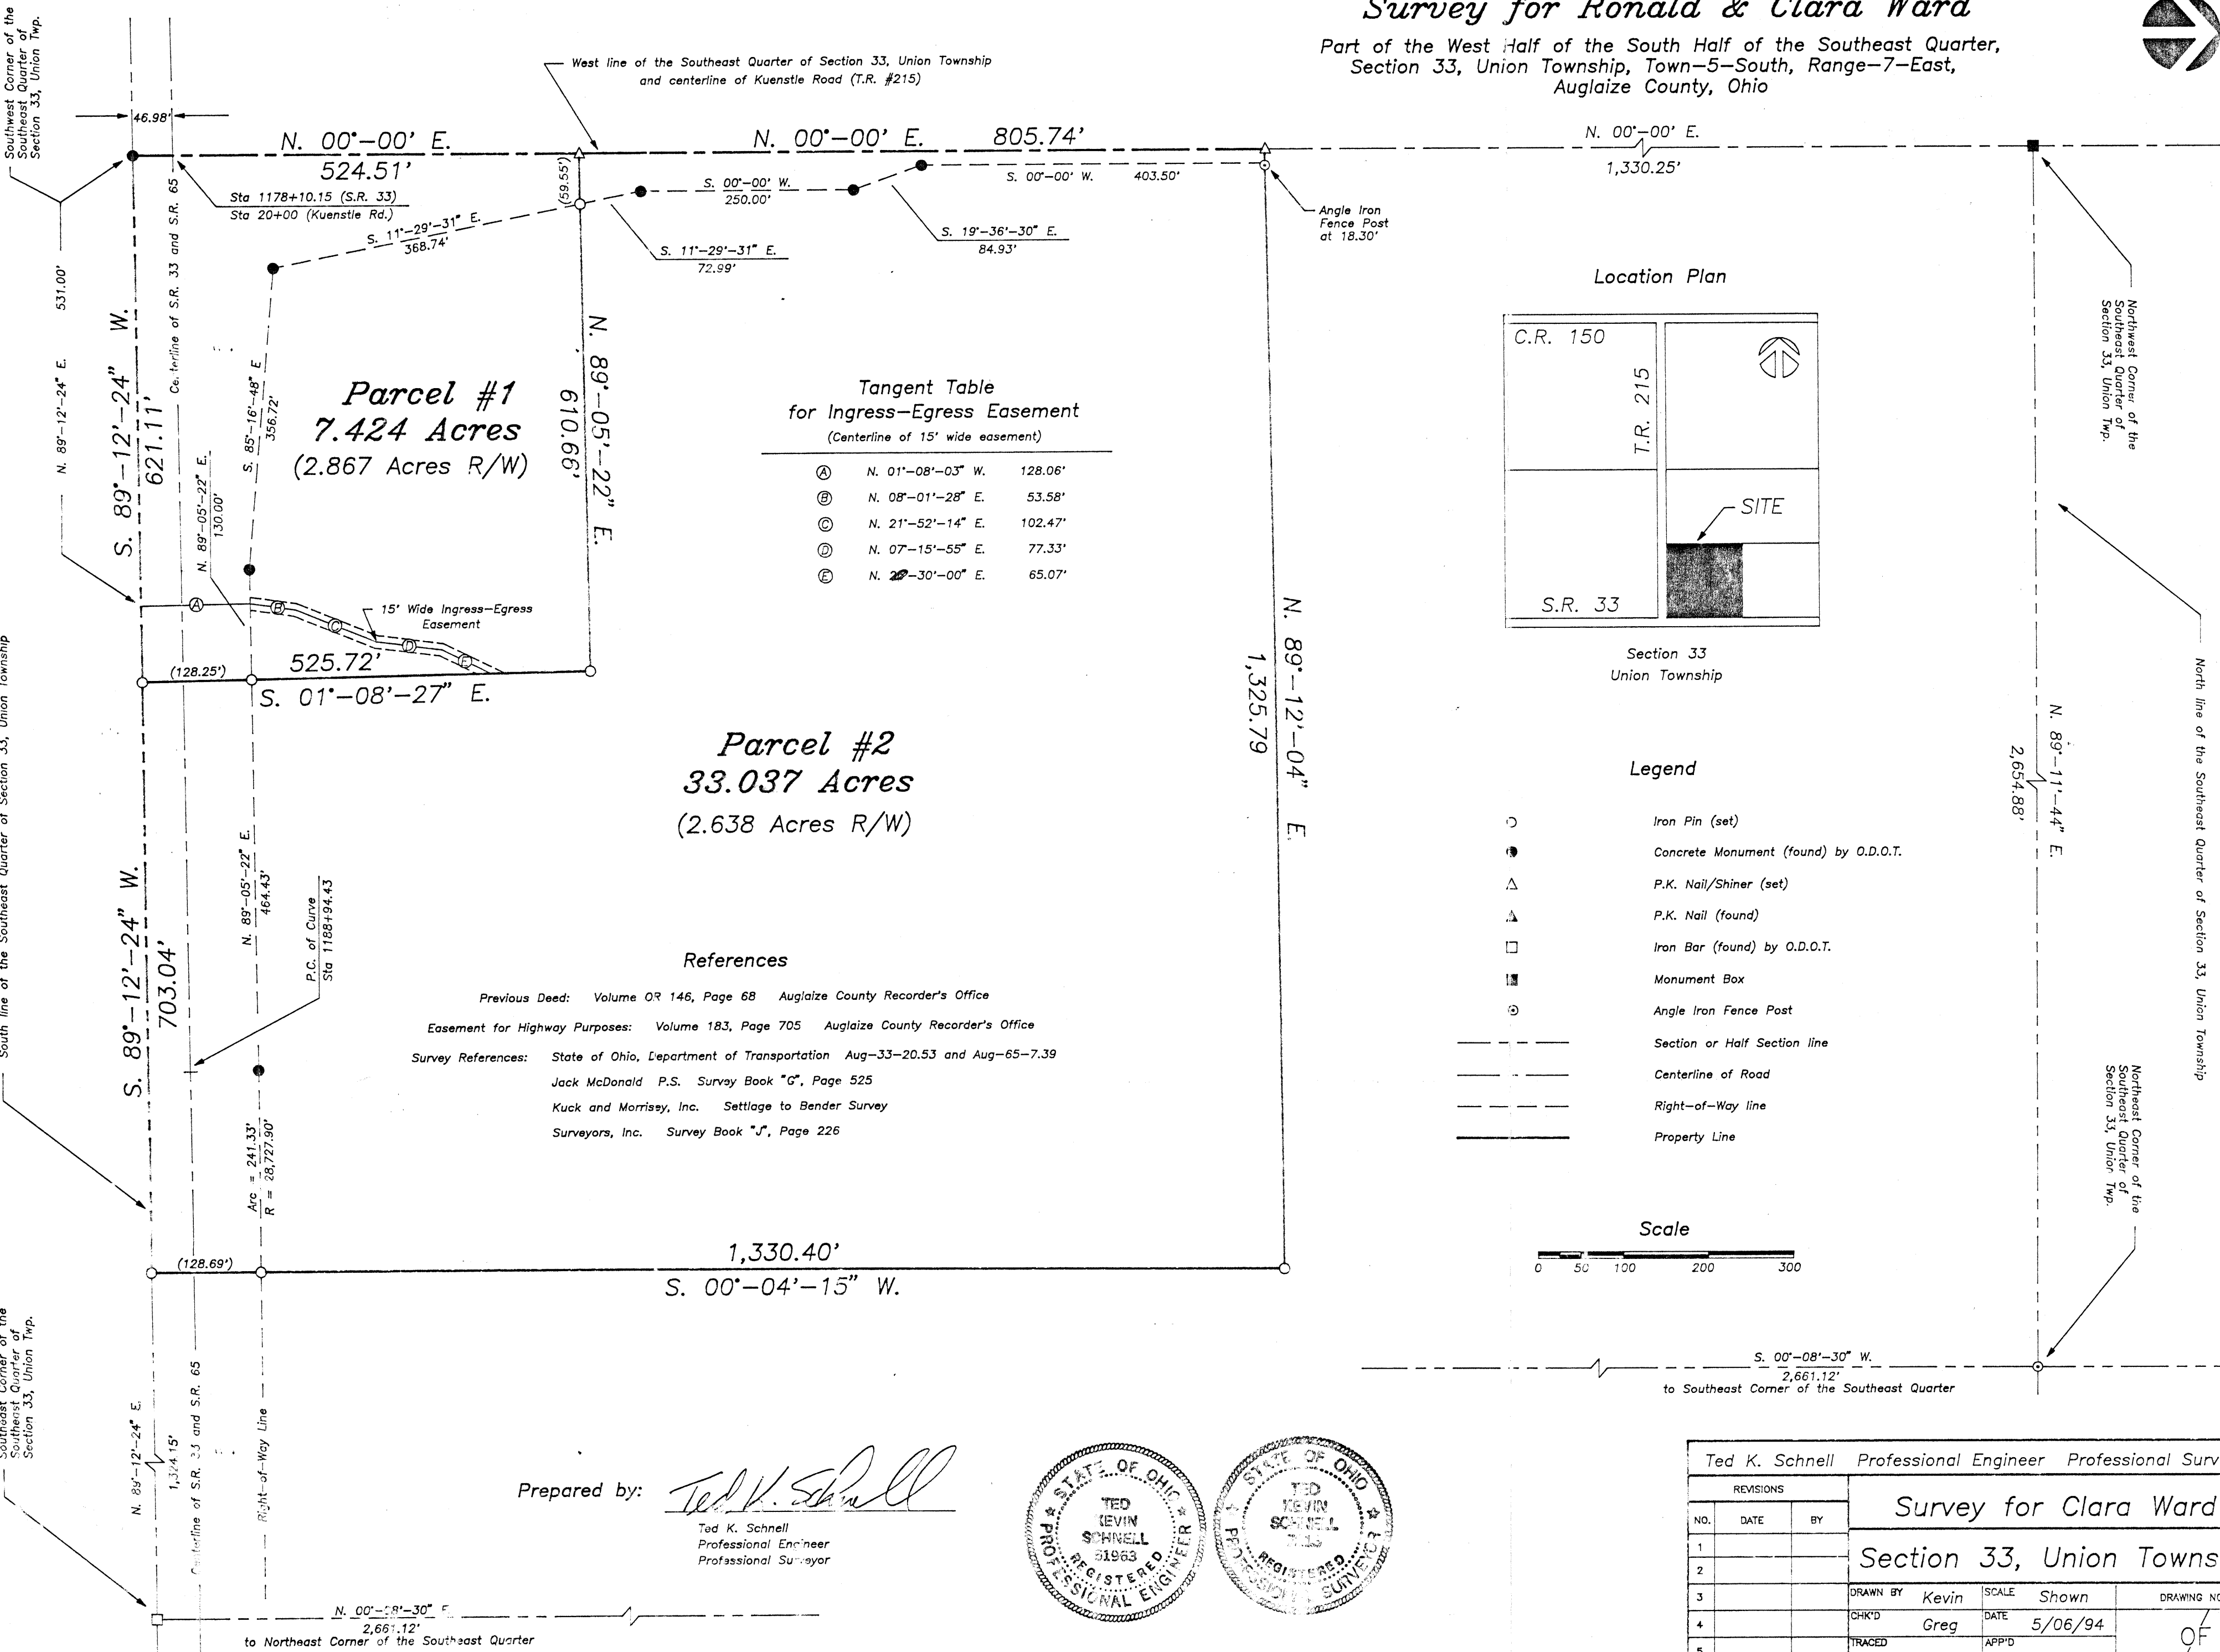

Tangent Table
for Ingress-Egress Easement
(Centerline of 15' wide easement)

A	N. 01°-08'-03" W.	128.06'
B	N. 08°-01'-28" E.	53.58'
C	N. 21°-52'-14" E.	102.47'
D	N. 07°-15'-55" E.	77.33'
E	N. 22°-30'-00" E.	65.07'

Parcel #2
33.037 Acres
(2.638 Acres R/W)

References

Previous Deed: Volume OR 146, Page 68 Auglaize County Recorder's Office
Easement for Highway Purposes: Volume 183, Page 705 Auglaize County Recorder's Office
Survey References: State of Ohio, Department of Transportation Aug-33-20.53 and Aug-65-7.39
Jack McDonald P.S. Survey Book "G", Page 525
Kuck and Morrissey, Inc. Settlement to Bender Survey
Surveyors, Inc. Survey Book "J", Page 226

Legend

○	Iron Pin (set)
●	Concrete Monument (found) by O.D.O.T.
△	P.K. Nail/Shiner (set)
▲	P.K. Nail (found)
□	Iron Bar (found) by O.D.O.T.
■	Monument Box
⊙	Angle Iron Fence Post
---	Section or Half Section line
---	Centerline of Road
---	Right-of-Way line
---	Property Line

Scale



Ted K. Schnell Professional Engineer Professional Surveyor

REVISIONS			Survey for Clara Ward	
NO.	DATE	BY	Section 33, Union Township	
1			DRAWN BY Kevin	SCALE Shown
2			CHK'D Greg	DATE 5/06/94
3			TRACED	APP'D
4				
5				