



SEIGEL SURVEY

Located in the Northwest Fractional Quarter of
Section 34, Town 5 South, Range 7 East, Union
Township, Auglaize County, Ohio.

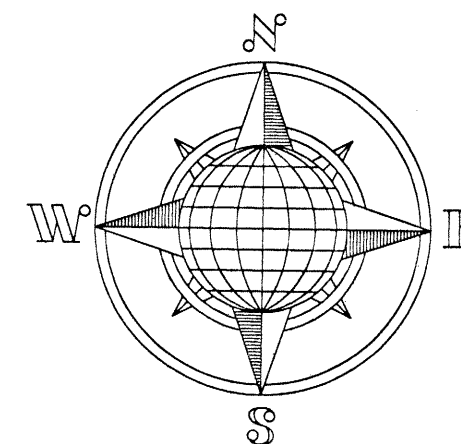


LOCATION PLAN

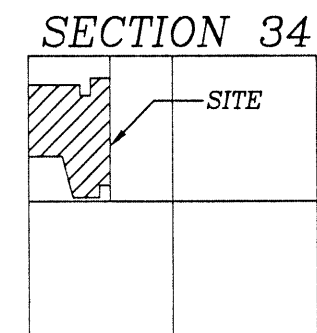

UNION TOWNSHIP,
T-5-S, R-7-E, AUGLAIZE
COUNTY, OHIO.

LEGEND

- Iron Pin Set
- Iron Pin Found
- ◊ P.K. Nail Set
- P.K. Nail Found
- ▲ R.R. Spike Found
- ◌ Iron Pipe Found
- Monument Box
- ◊ Wood Corner Post Found

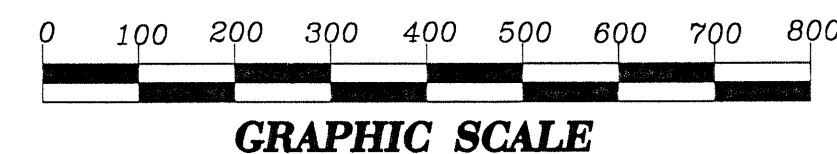


GRAPHIC SCALE

This Plat is recorded in Survey Book "K",
Page 251, in the Auglaize County Engineer's
Office.

Jauert
surveying

11584 Monroe Road
Wapakoneta, Ohio
45895
(419) 657-6999

CLIENT: Seigel Survey	
COUNTY: Auglaize	TOWNSHIP: Union SEC. 34
DRAWN BY: J.J.	SCALE: 1"= 200' DWG.# 96-1161
CHECKED BY:	DATE: August, 1996
SHEET 1 OF 5	(T-5-S; R-7-E)

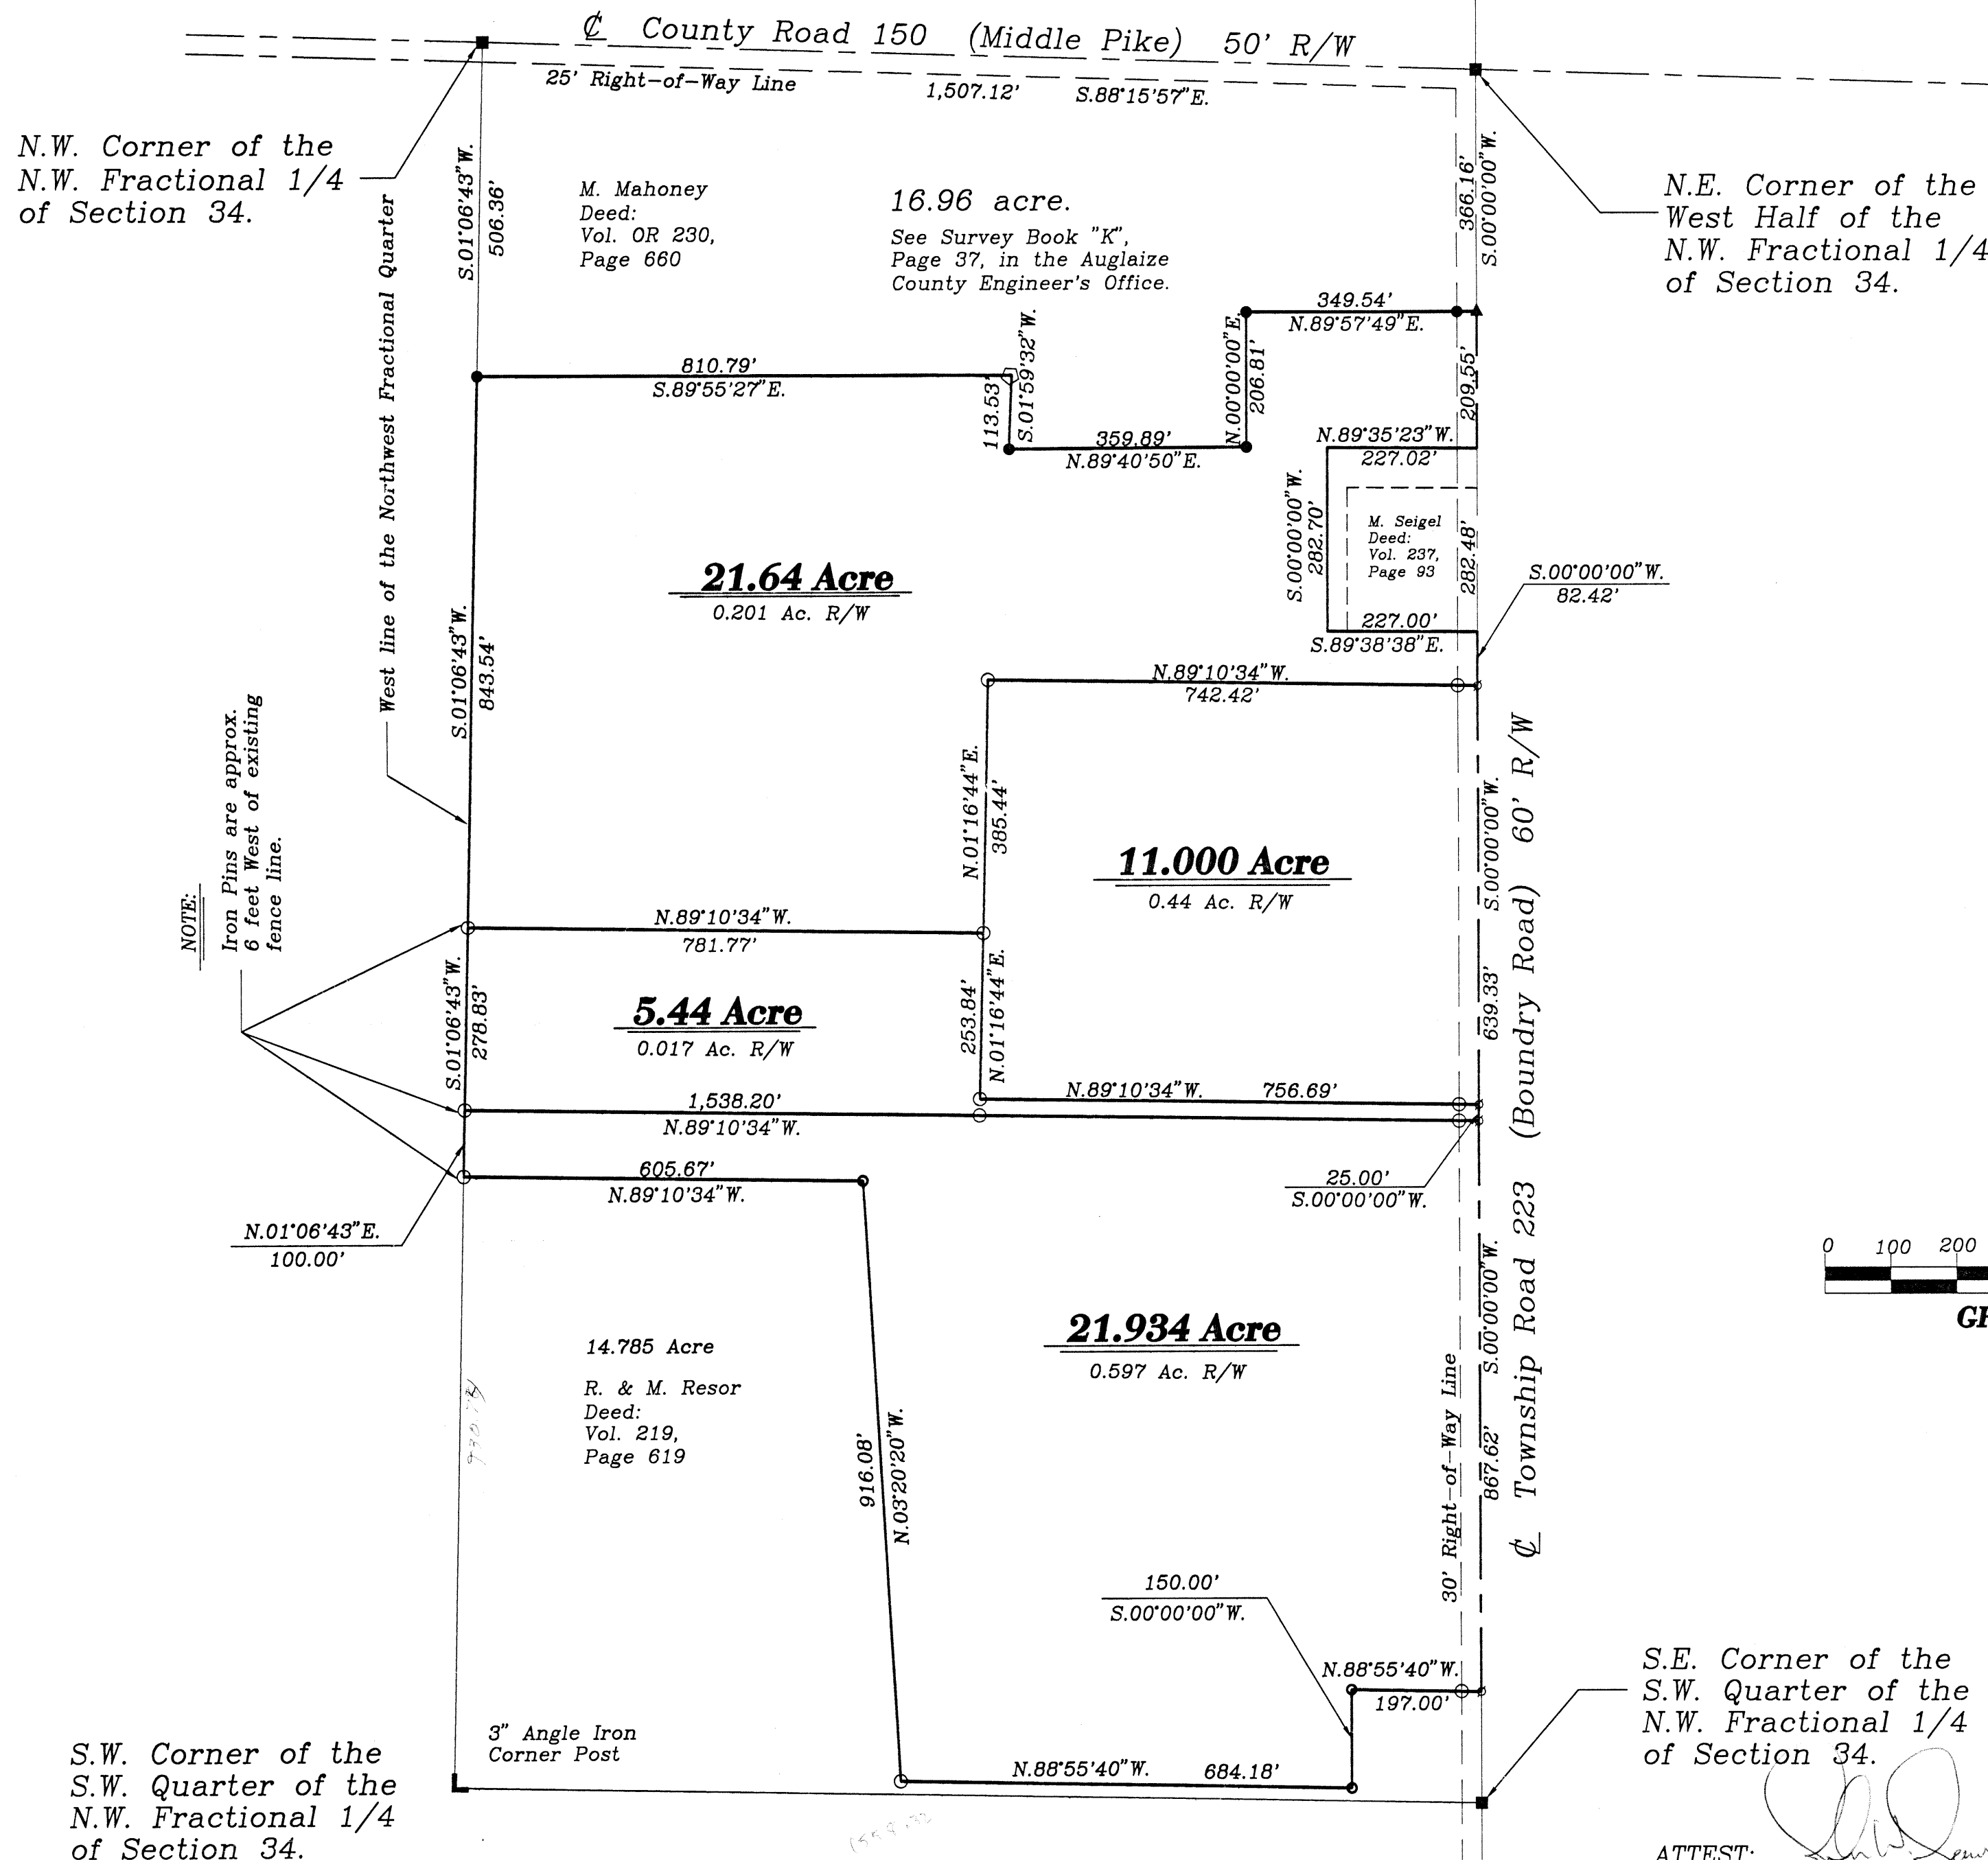

S.E. Corner of the
S.W. Quarter of the
N.W. Fractional 1/4
of Section 34.

ATTEST:
John W. Jauert
Professional Surveyor No. 6920