


NE Corner,  
NE 1/4, Sec. 11

**James & Raye  
BERG  
OR Vol. 70, Pg. 506**

**William C.  
BERG**  
OR Vol. 401, Pg. 308

**Subdivision of the SE 1/4 of Section11,  
Town-6-South, Range-5-East,  
Washington Township,  
Auglaize County, Ohio as evidenced by  
Official Record Volume 490, Page 412**

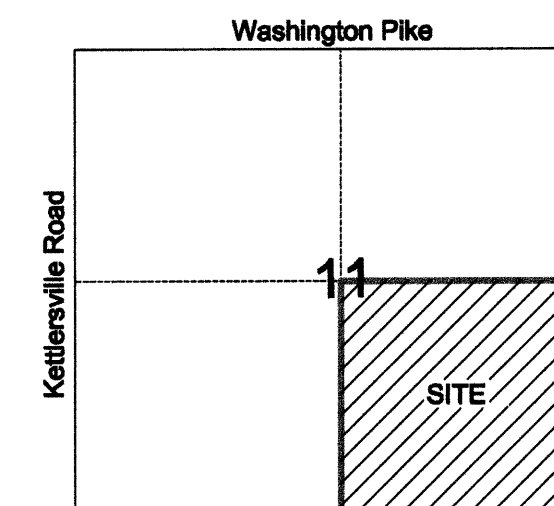

### Vicinity Map - Section 11 Washington Township

- 5/8" re-rod w/cap (found)
- monument box (found)
- 5/8" re-rod w/cap (set)


- ☛ "Walter & Thomas McClure Survey" prepared by James M. Kent, PS 6792, drawing #2962 dated January 9, 1998 and filed in County record "WAS-13-1".
- ☛ "Lefel Survey Plat" prepared by Ted K. Schnell, PS 7216, dated September 4, 2007 and filed in County record "WAS-14-2".

I hereby certify that this plat is representative of a field survey, performed under my direct supervision.



**James M. Kent, Professional Surveyor No. 6792**

**kent surveying, inc.**

AutoCAD ~ Grimm-Frische 1750 Bellefontaine St.  
drawing #5085 Wapakoneta, OH 45895  
April 13, 2009 419.738.7948

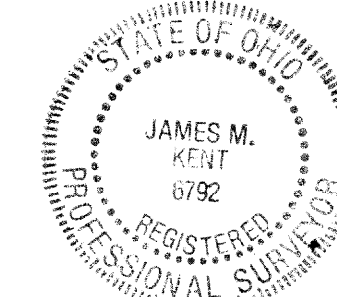

WAS-11-1

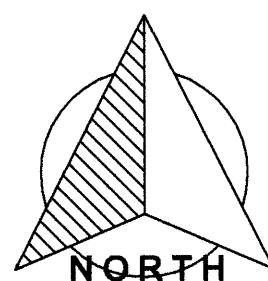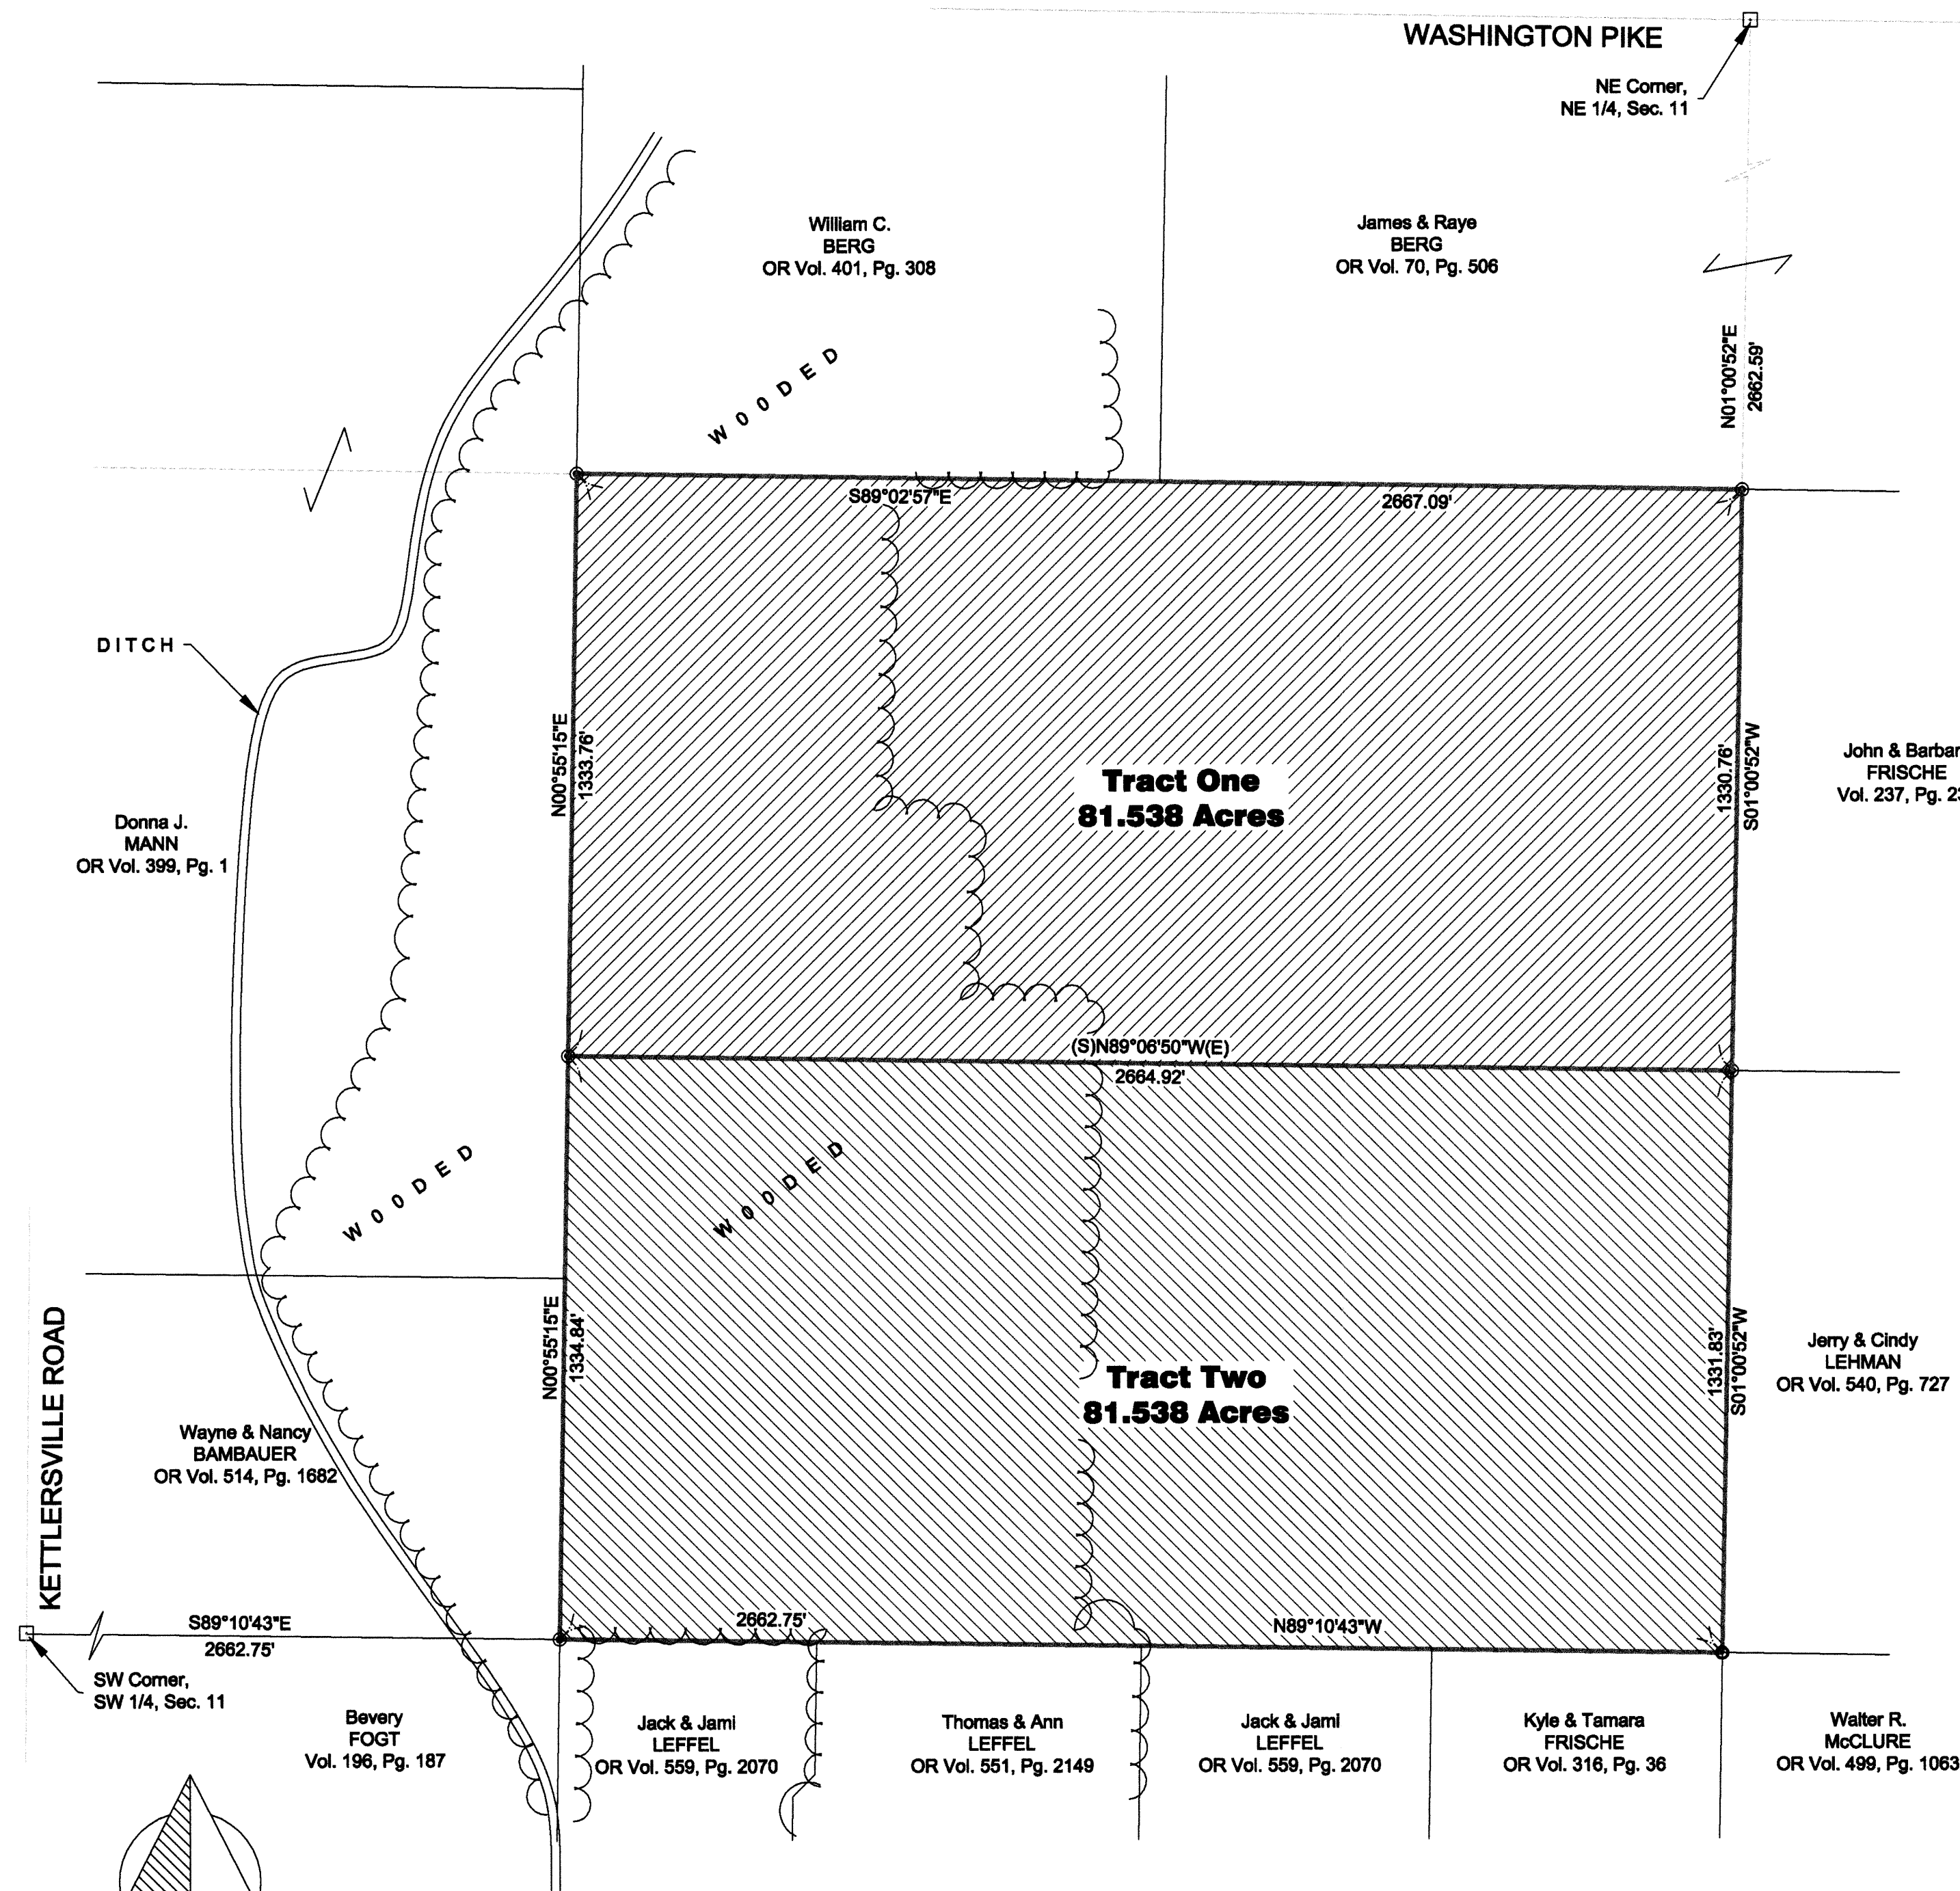

GRAPHIC SCALE



( IN FEET )  
1 inch = 300 ft.

**Basis of bearings is per Auglaize County GPS depicting the west line of the southwest quarter as bearing N 00° 49' 22" E.**