

29
SECTION

6S
TOWN



5E
RANGE

WASHINGTON
CIVIL TOWNSHIP

AUGLAIZE
COUNTY

NEW KNOXVILLE
VILLAGE

LOT 5, 6 & PART 7
E.R. KUCK SUBDIVISION

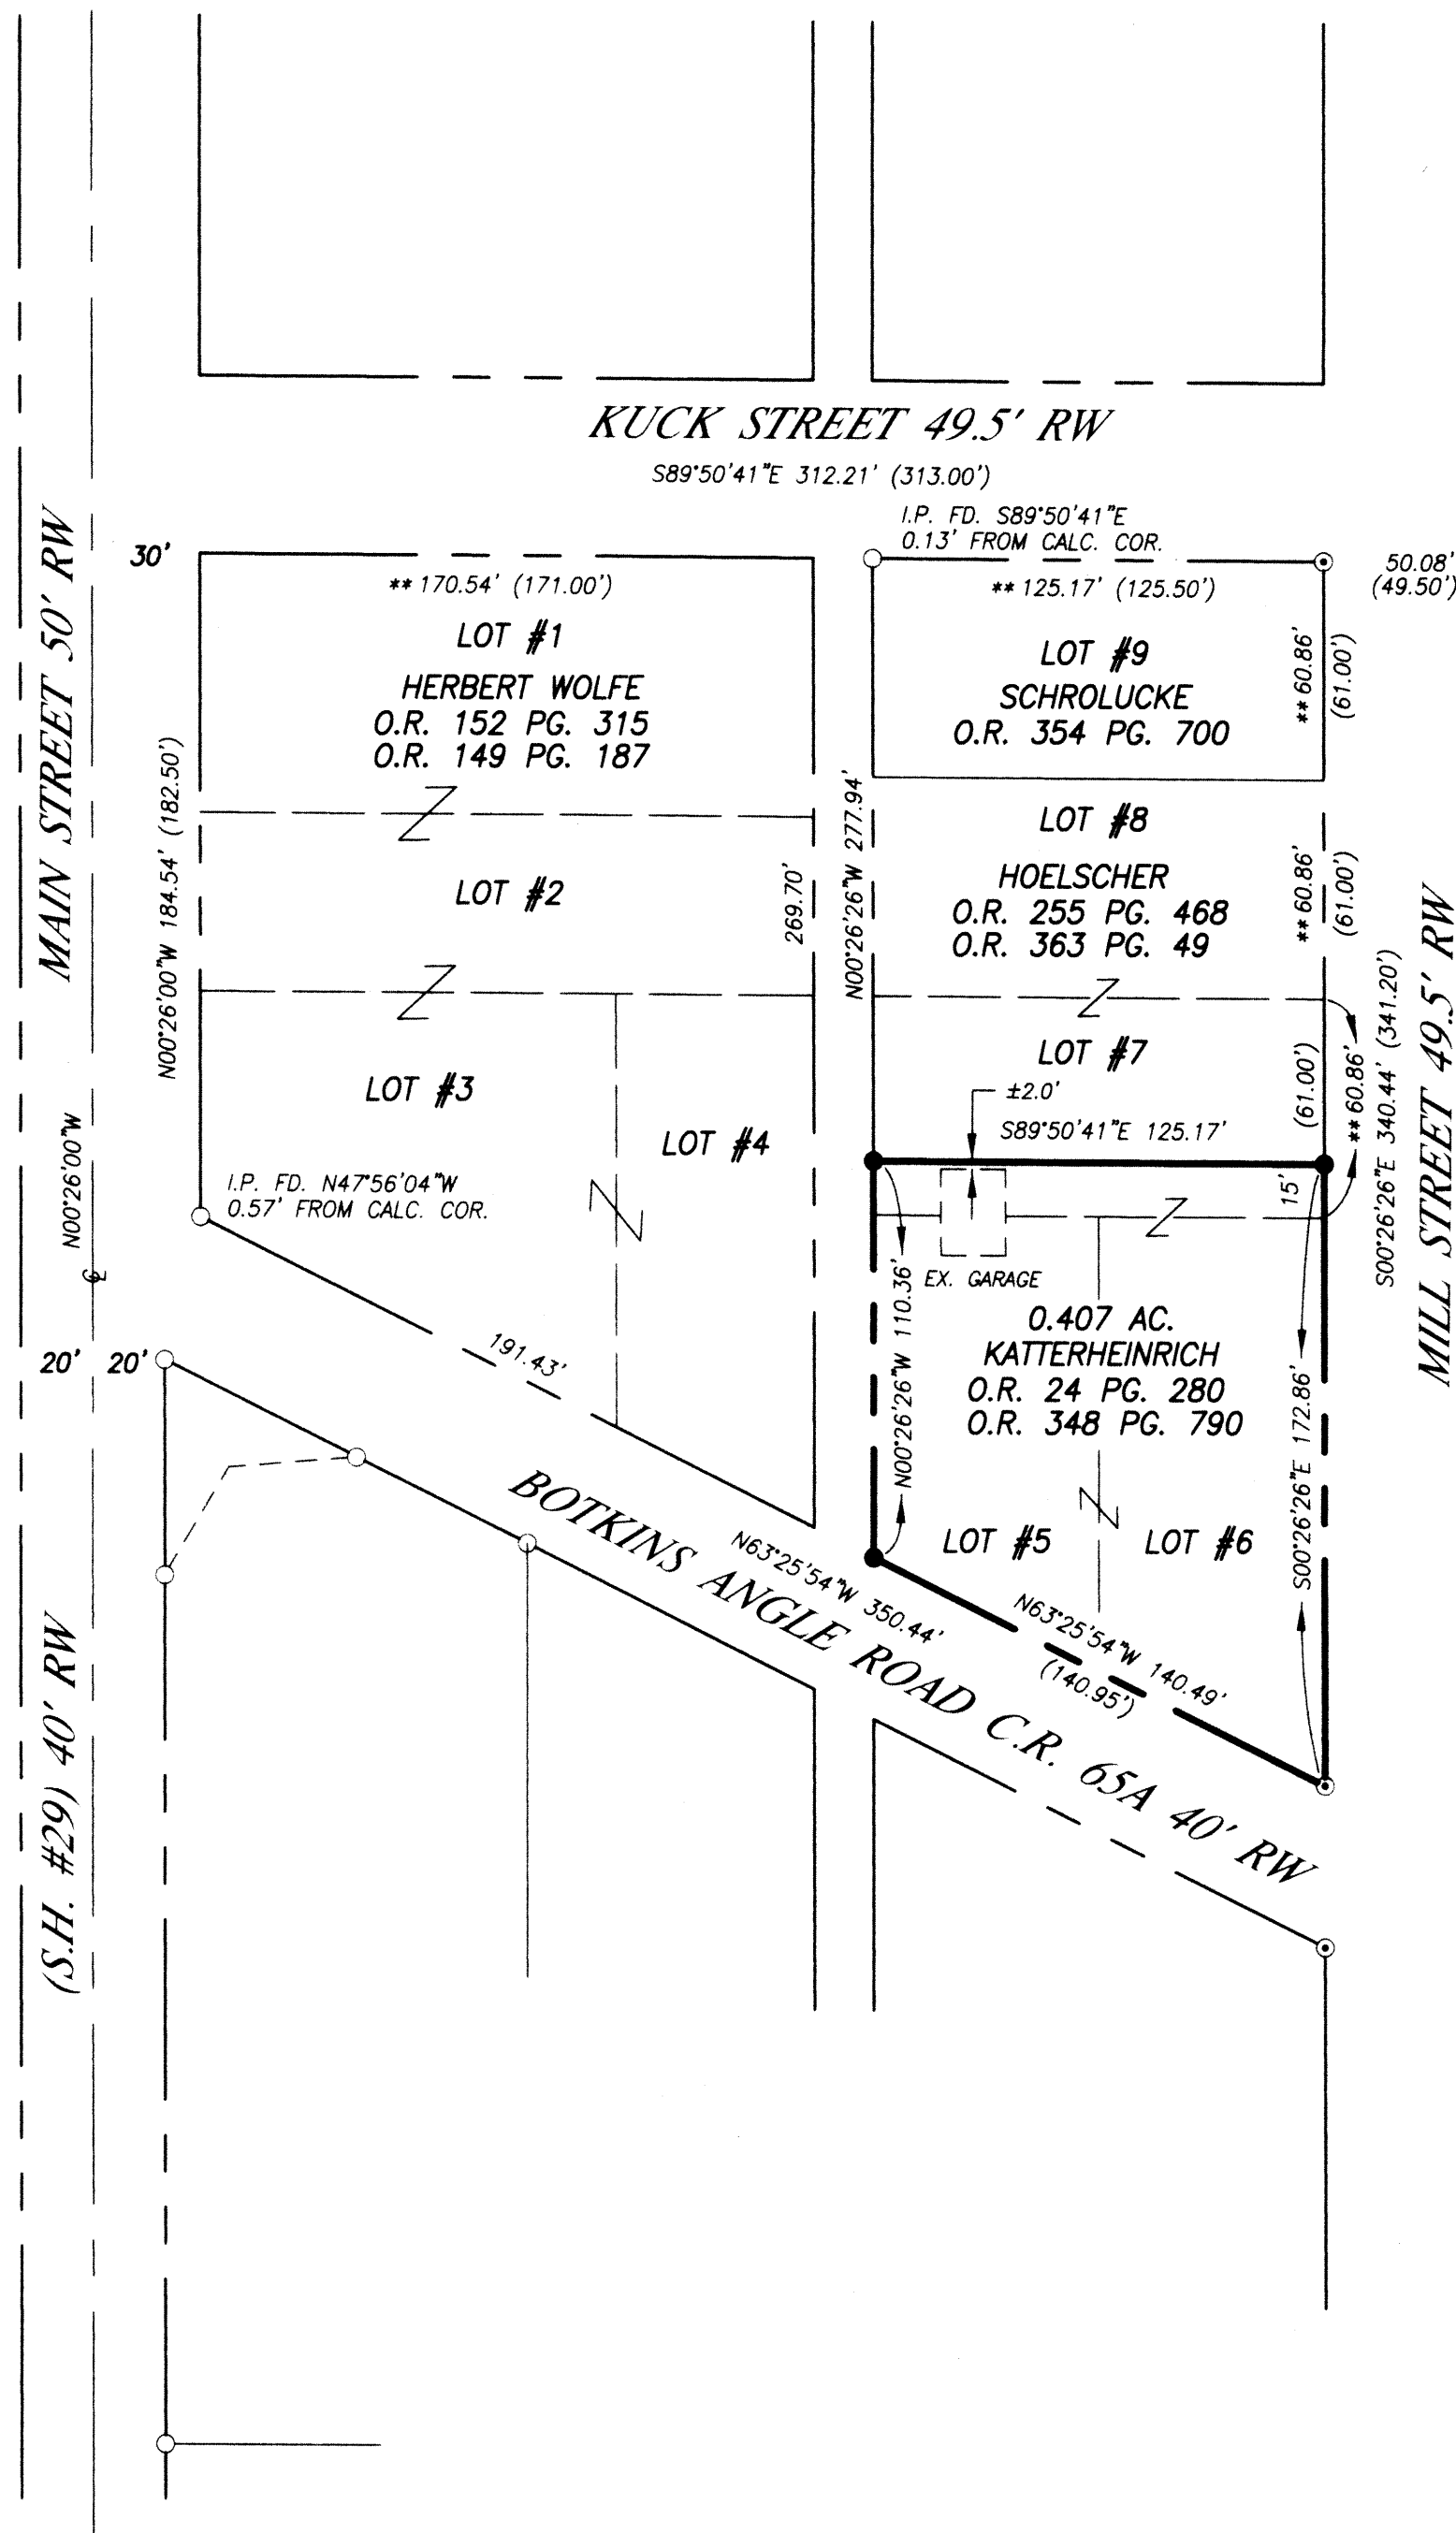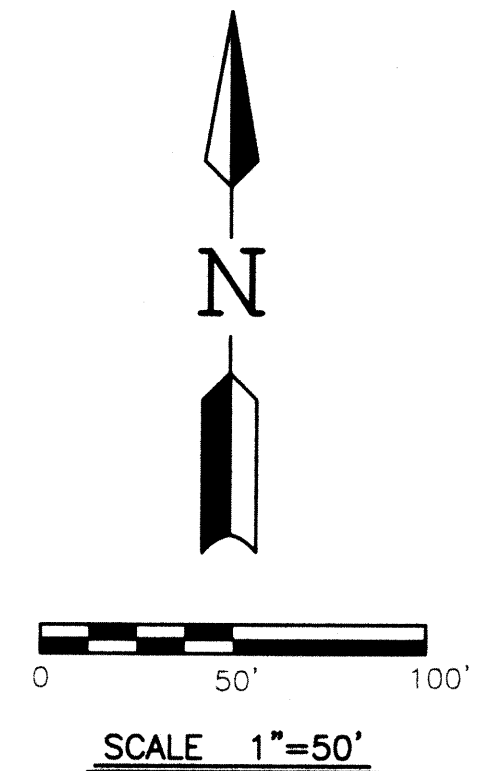

NOTE:

OFFICIAL RECORD 336 PAGE 359 IS AN AFFIDAVIT BY HOWARD CRAIG THE SURVEYOR OF E.R. KUCK'S SUBDIVISION, PLAT BOOK A PAGE 216. HE STATES THAT LOTS 5 THROUGH 9 WERE REPLATTED ON THE E.R. KUCK 2ND ADDITION PLAT BOOK A PAGE 65 & 66. LOT FRONTAGE OF 55 FEET WAS CHANGED TO 61 FEET ON LOTS 7, 8 & 9. AUG. 20, 1998.

LEGEND

- IRON PIN SET #5 REBAR ±30" LONG W/ SURVEYOR CAP
- ⊙ IRON PIPE FOUND
- IRON PIN FOUND
- ⊗ P.K. NAIL FOUND
- () CALLED DIMENSION
- ** PRORATED

REFERENCES:

- 1) E.R. KUCK SUBDIVISION PLAT BOOK A PAGE 216
- 2) E.R. KUCK 2ND ADDITION PLAT BOOK A PAGE 65 & 66
- 3) SURVEY OF A 0.025 AC. TRACT BY NOTE, 1997.

SURVEYED BY: *Louis J. Bergman*
LOUIS J. BERGMAN
REG. SURVEYOR #7177

DATE: 10-12-01



RESURVEY OF LOT 5, 6 & PT. 7 E.R. KUCK SUBD.
THOMAS KATTERHEINRICH

OHIO

note
NOTE & ASSOCIATES, INC.
CIVIL ENGINEERS - LAND SURVEYORS
PHONE: (937) 548-7511
FAX: (937) 548-7484
214 WEST 4th STREET
GREENVILLE, OHIO 45331

REVISIONS:

DATE: 10-12-01

DRAWN: L.J.B.

CHECKED: J.L.M.

JOB NO.
NK01080701

DRAWING NO.
1C1997

WAS-29-4