



EASEMENTS FOR VILLAGE OF NEW KNOXVILLE

Being Parts of Outlots No. 1 - 4 & 9 in the Village of New Knoxville, Section 30, Washington Township, Auglaize County, Ohio.

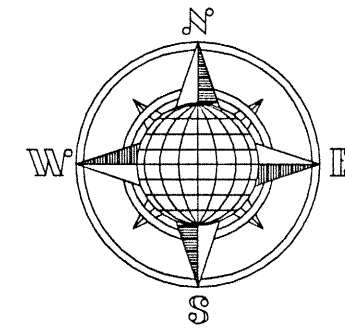


☐ South Street 49.5' R/W

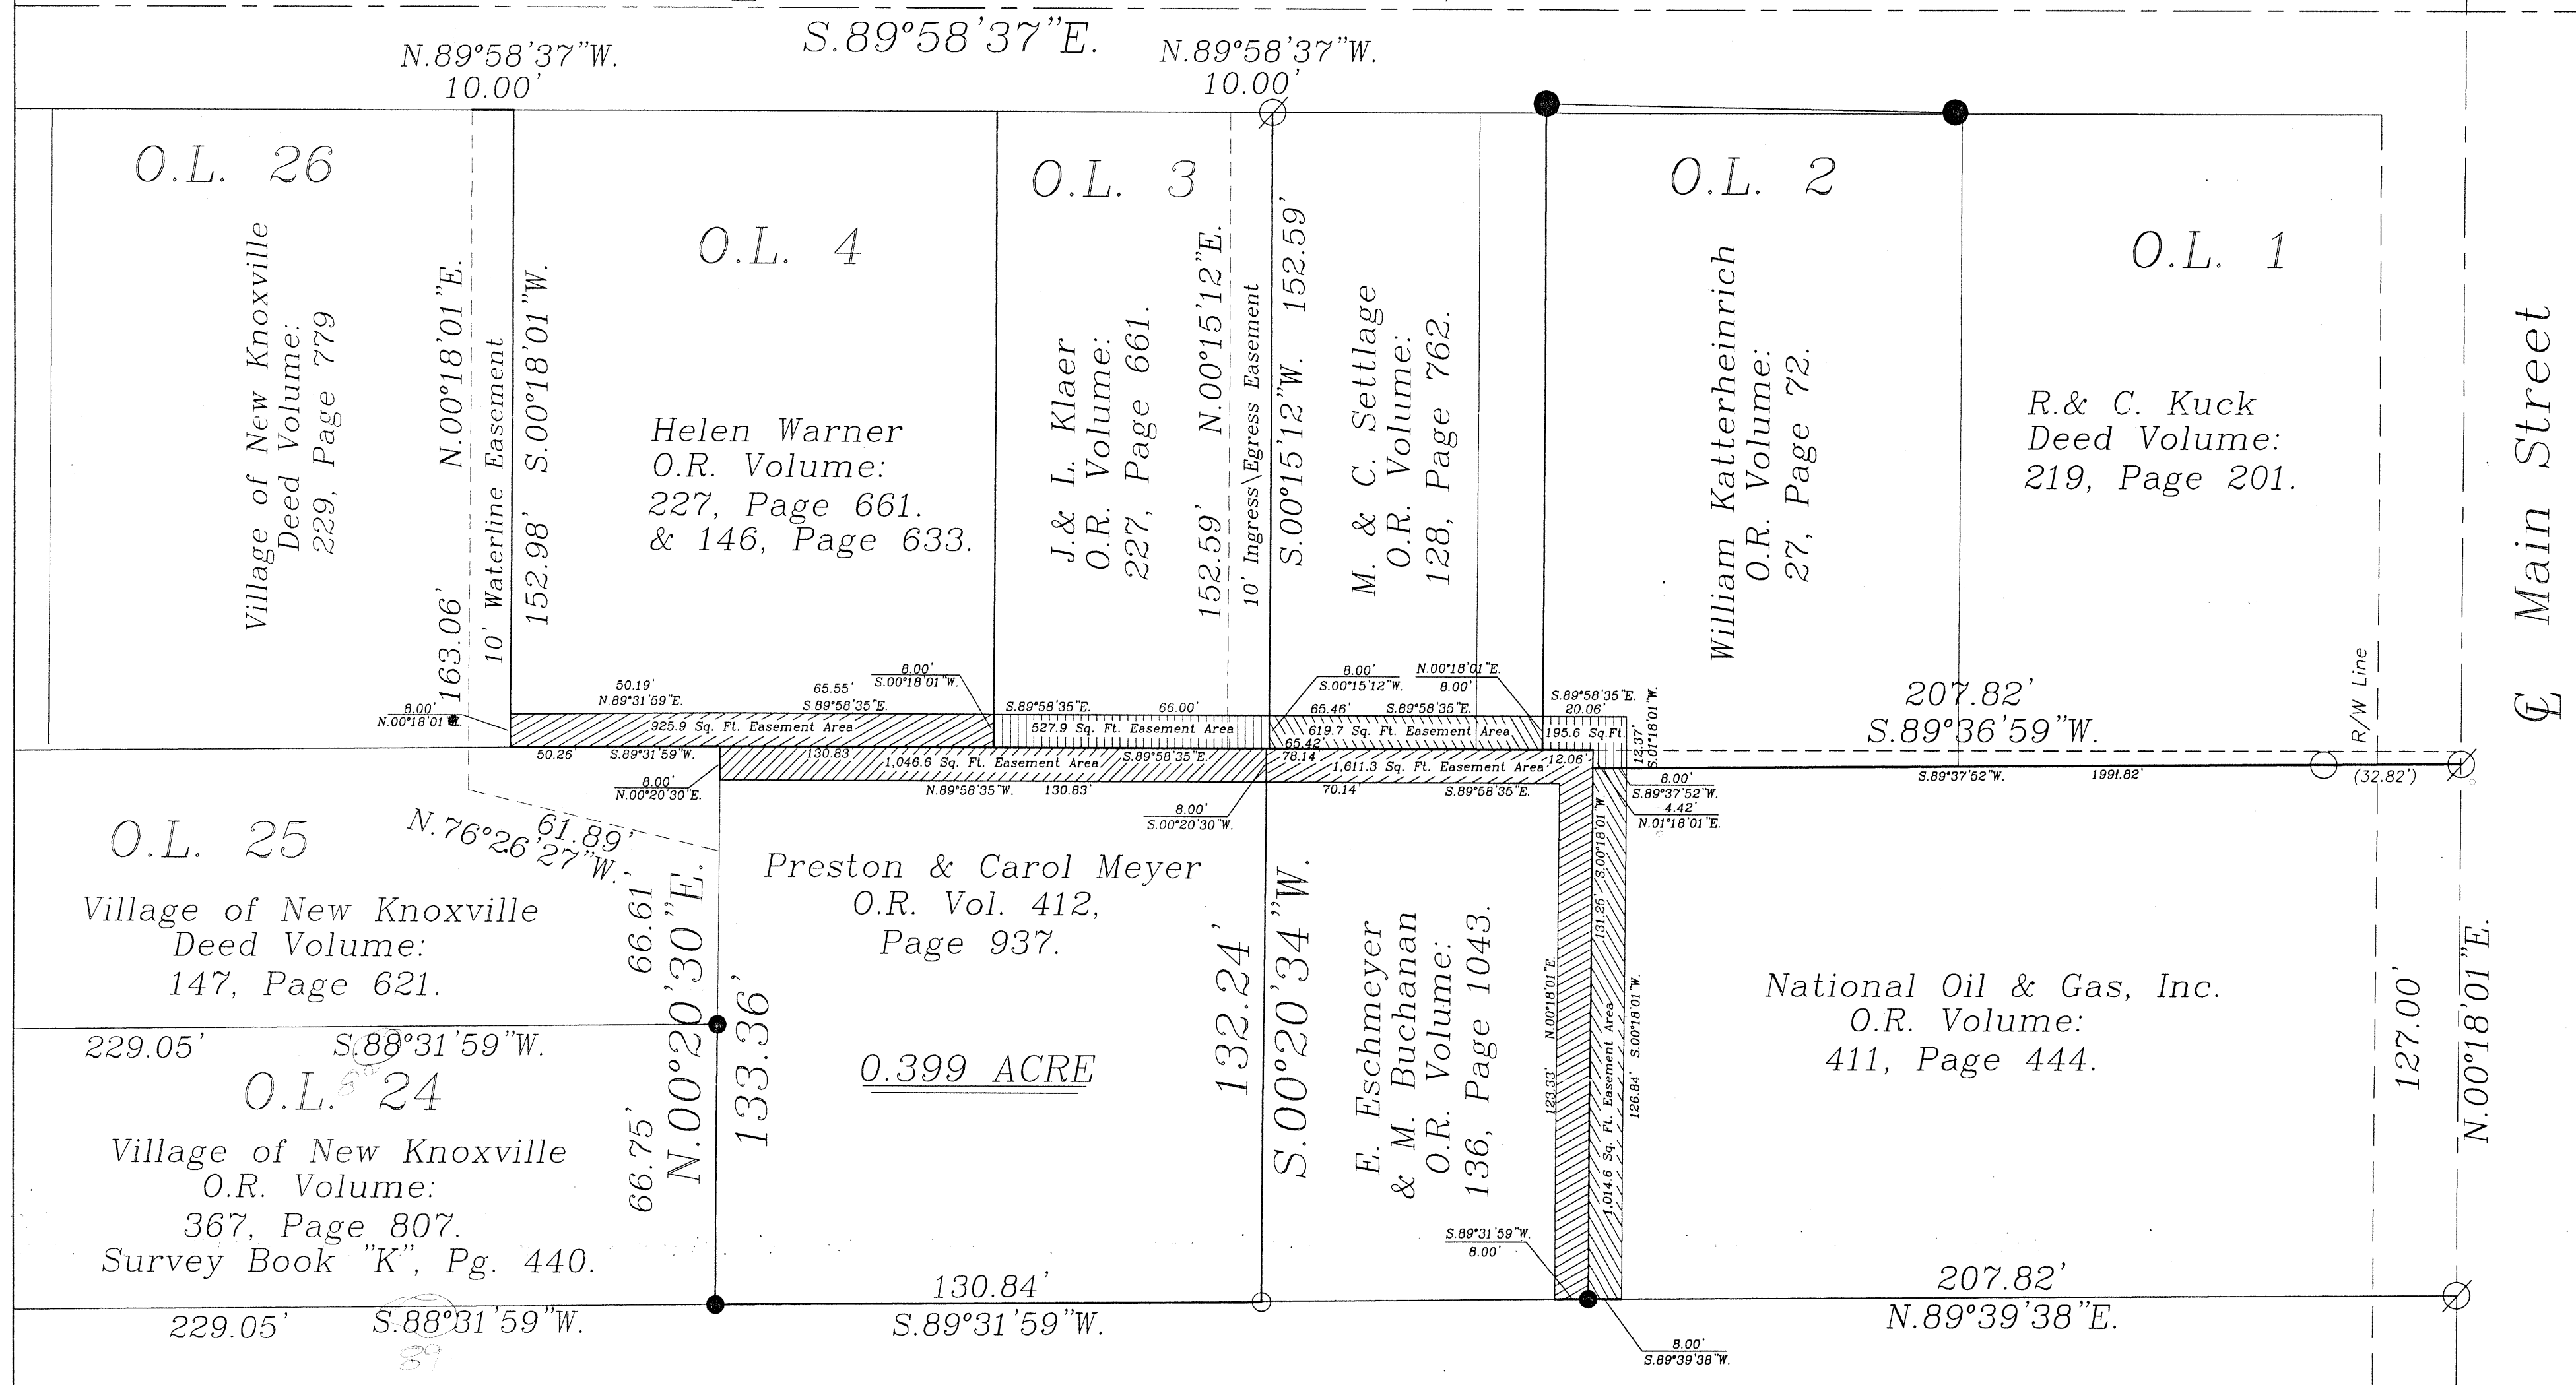


LEGEND

- Iron Pin Set
- Iron Pin Found
- ⊗ Mag Nail Set
- ⊙ P.K. Nail Found

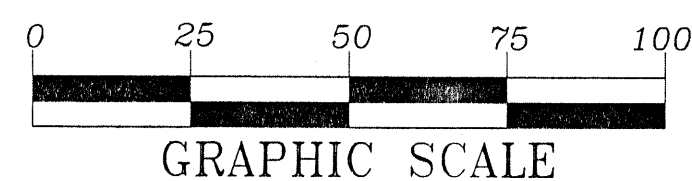

GRAPHIC SCALE

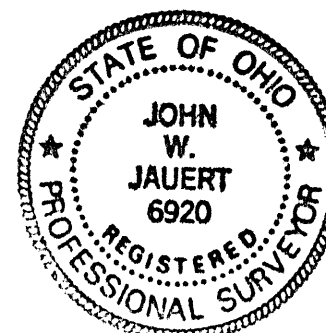

ATTEST:
John W. Jauert
Professional Surveyor No. 6920

Jauert
surveying

11584 Monroe Road
Wapakoneta, Ohio
45895
(419) 657-6999

CLIENT: Village of New Knoxville
COUNTY: Auglaize TOWNSHIP: Washington SEC. 30
DRAWN BY: J.W.J. SCALE: 1"=30' DWG # 01-2047B
CHECKED BY: DATE: February, 2001
SHEET 1 OF (T-6-S; R-5-E)

WAS-30-6