

30
SECTION
WASHINGTON
TOWNSHIP

6-S
TOWNSHIP
NEW KNOXVILLE
VILLAGE

5-E
RANGE
AUGLAIZE
COUNTY

OHIO
STATE

LEGEND

- IRON PIN SET, #5 REBAR ±30" LONG W/ SURVEYOR CAP
- IRON SPIKE SET
- IRON PIN FOUND
- ⊙ IRON PIPE FOUND
- ✕ P.K. NAIL FOUND
- IRON SPIKE FOUND
- △ CORNER STONE FOUND
- CORNER POST FOUND
- × CALCULATED POINT
- () CALLED DIMENSION

SURVEY REFERENCE

- 1) SURVEY BY STEINKE, 1976. SURVEY BOOK B PAGE 172.
- 2) SURVEY OF A 2.823 ACRE TRACT BY STEINKE, 1994.
- 3) SURVEY BY JAUERT, 1999. SURVEY BOOK K PAGE 440.
- 4) SURVEY BY JAUERT, 2000. SURVEY BOOK M PAGE 116.
- 5) O.D.O.T. RW PLANS, S.R. 29 1962,

N.E. COR. N.E. 1/4
SECTION 30.
CALCULATED POINT
(O.D.O.T. RW PLANS)


0 50' 100'
SCALE 1"=50'



SOUTH STREET 49.5' RW


ST. MARY'S ST.

MAIN ST. (S.R. 29)

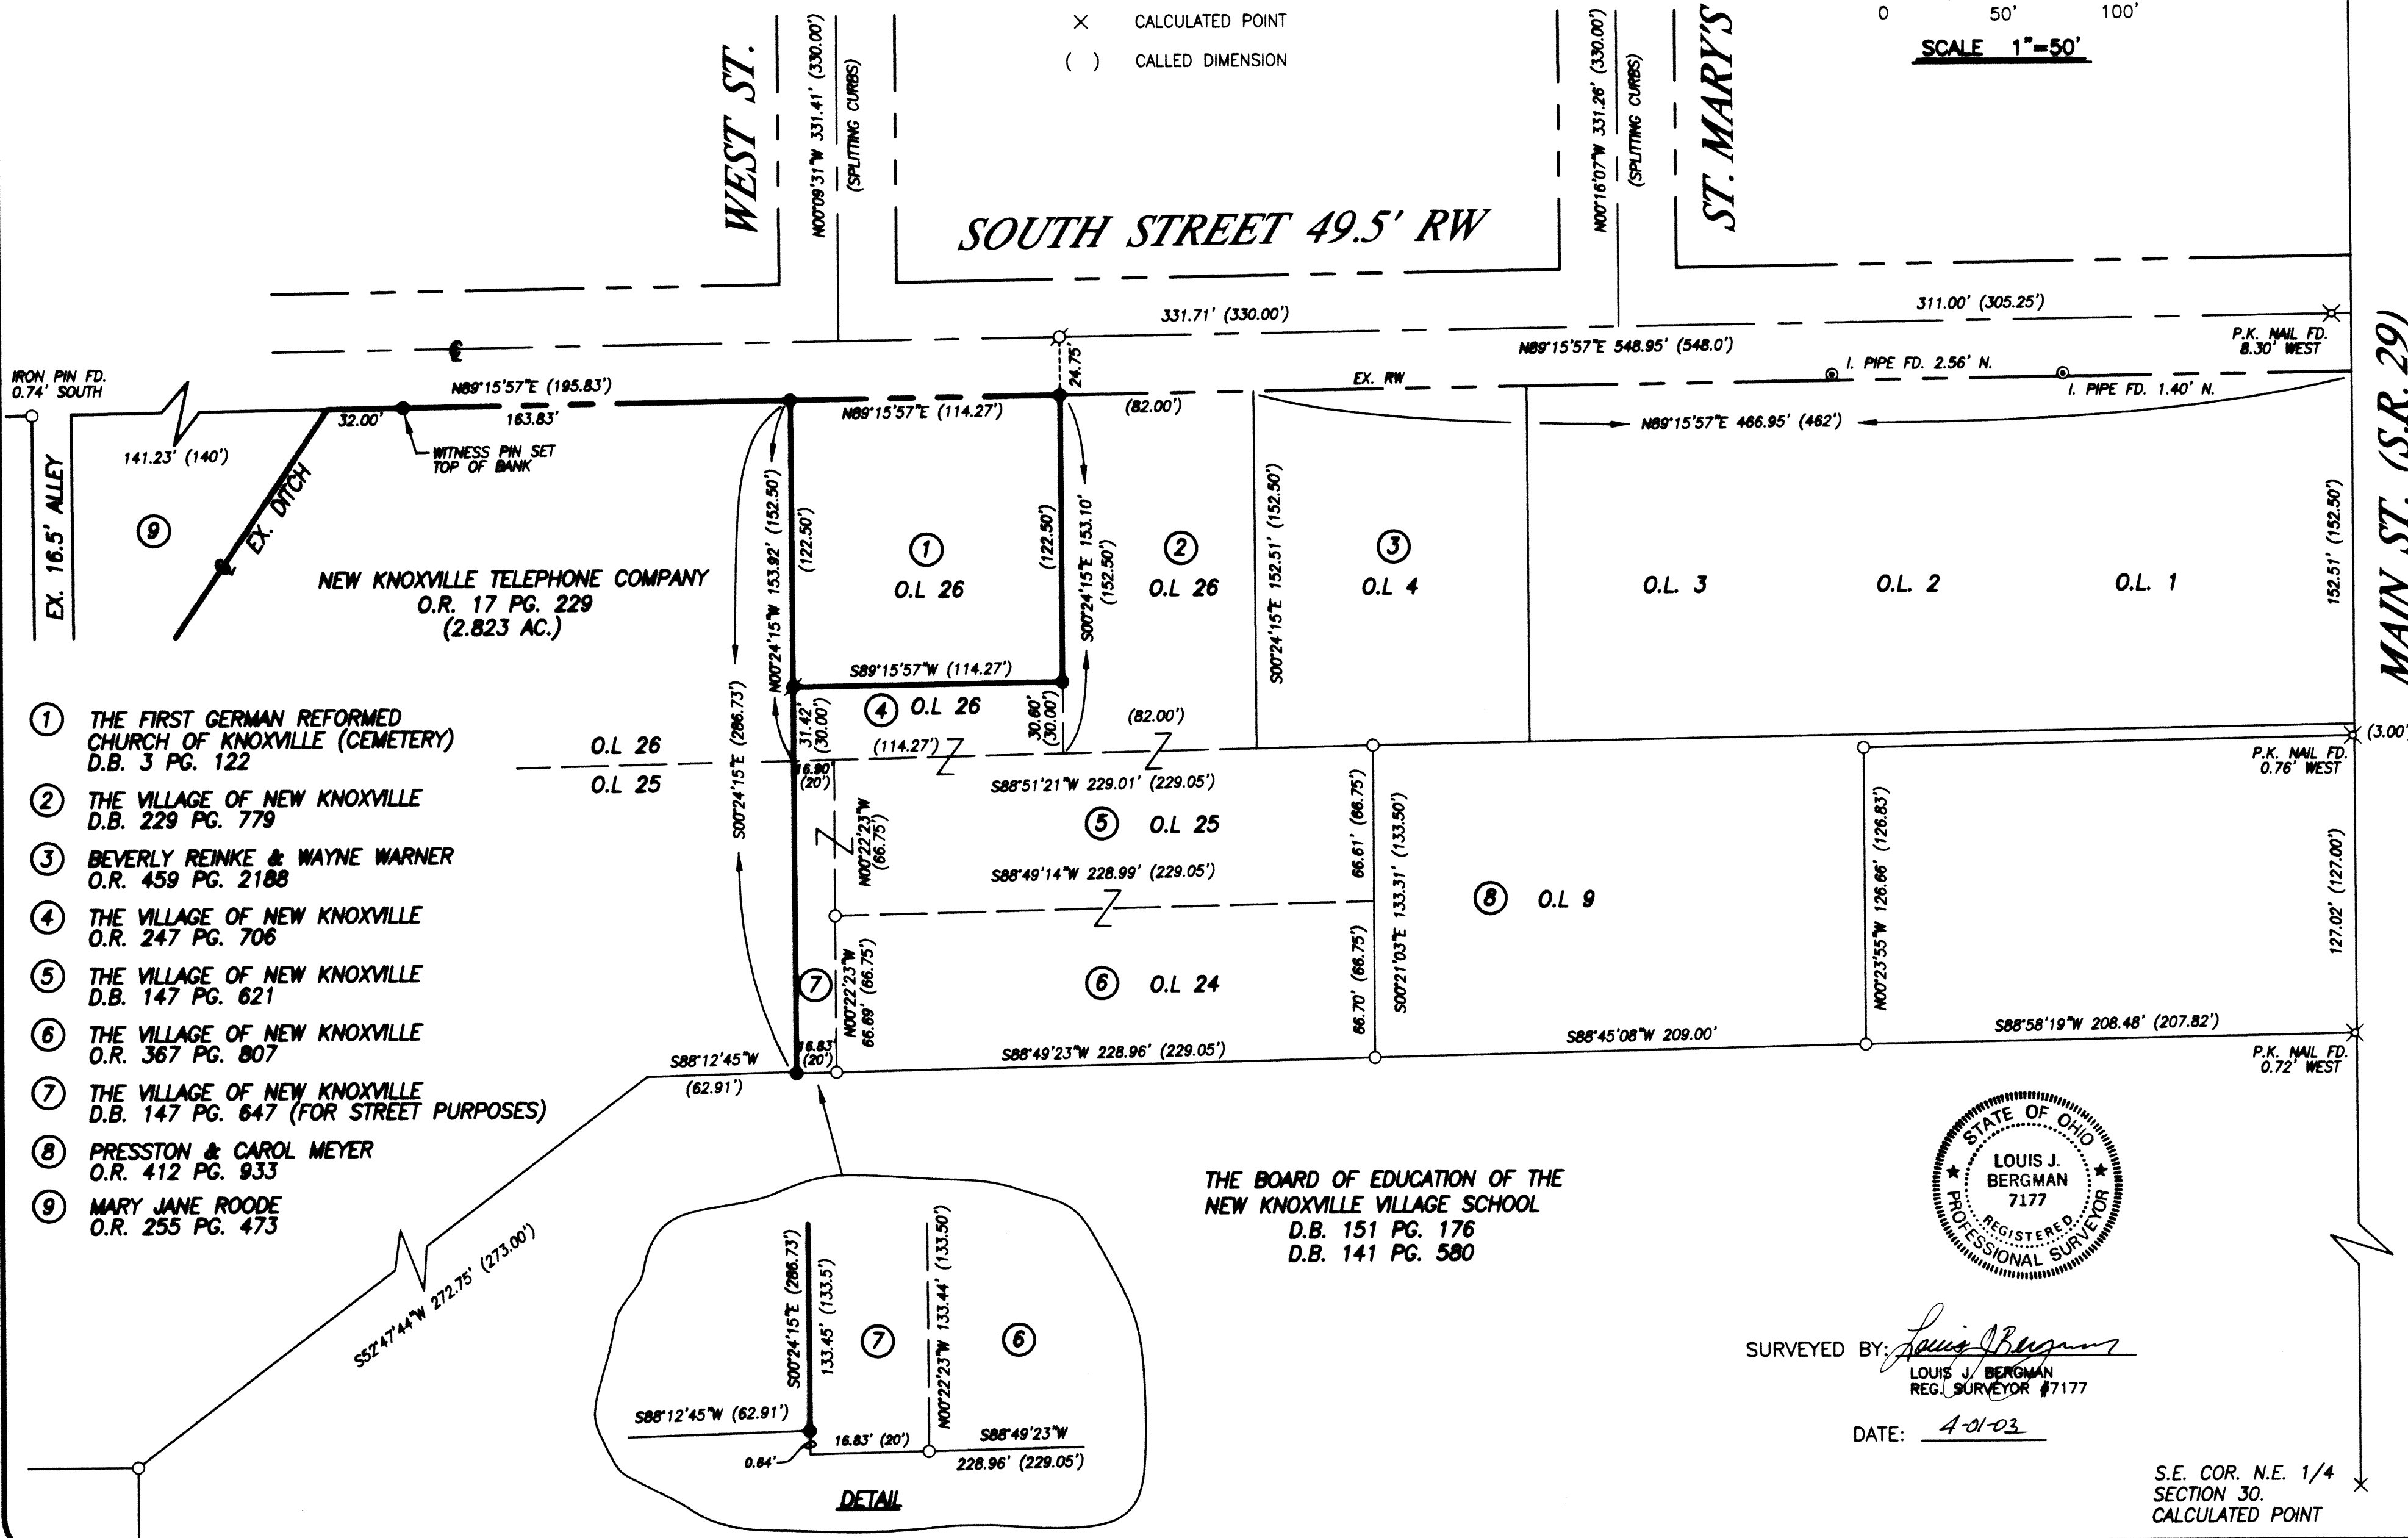

- 1 THE FIRST GERMAN REFORMED CHURCH OF KNOXVILLE (CEMETERY) D.B. 3 PG. 122
- 2 THE VILLAGE OF NEW KNOXVILLE D.B. 229 PG. 779
- 3 BEVERLY REINKE & WAYNE WARNER O.R. 459 PG. 2188
- 4 THE VILLAGE OF NEW KNOXVILLE O.R. 247 PG. 706
- 5 THE VILLAGE OF NEW KNOXVILLE D.B. 147 PG. 621
- 6 THE VILLAGE OF NEW KNOXVILLE O.R. 367 PG. 807
- 7 THE VILLAGE OF NEW KNOXVILLE D.B. 147 PG. 647 (FOR STREET PURPOSES)
- 8 PRESSTON & CAROL MEYER O.R. 412 PG. 933
- 9 MARY JANE ROODE O.R. 255 PG. 473

THE BOARD OF EDUCATION OF THE
NEW KNOXVILLE VILLAGE SCHOOL
D.B. 151 PG. 176
D.B. 141 PG. 580

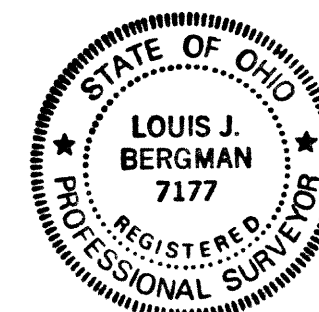

SURVEYED BY: *Louis J. Bergman*
LOUIS J. BERGMAN
REG. SURVEYOR #7177

DATE: 4-01-03

S.E. COR. N.E. 1/4
SECTION 30.
CALCULATED POINT

RESURVEY OF CEMETERY & ADJOINING LINES
VILLAGE OF NEW KNOXVILLE
NEW KNOXVILLE
OHIO

MOTE & ASSOCIATES, INC.
ENGINEERS - LAND SURVEYORS
E-MAIL: info@moteandassociatesinc.com
PHONE: (607) 548-7511
FAX: (607) 548-7404
214 WEST 4th STREET
GREENVILLE, OHIO 45331

REVISIONS:

DATE: 1-21-03

DRAWN: L.J.B.

CHECKED: J.L.M.

JOB NO.
NK01101602

DRAWING NO.
1C2086

WAS-30-8