


Fryburgh surveyed July 1st 1837

The Town of Fryburgh is laid off on the South part of North East quarter of the South East quarter of section fifteen Town six South, Range six East in Allen County

Lots numbered 15, 16 & 41 are each 64 feet wide and 8 rods long, The lots bordering on the Creek are of the dimensions noted on the plat in rods and links. The other lots are each 4 rods wide and 8 rods long, Van, Buren, Sidney & Scites streets are each 60 feet wide, Schenckel, Walnut & Spring streets are each 3 rods wide, the alleys are each 12 feet wide, and they all cross each other at right angles, & run with the cardinal points, a monument is planted at the South East corner of Lot No 1

Scale 8 rods to the inch

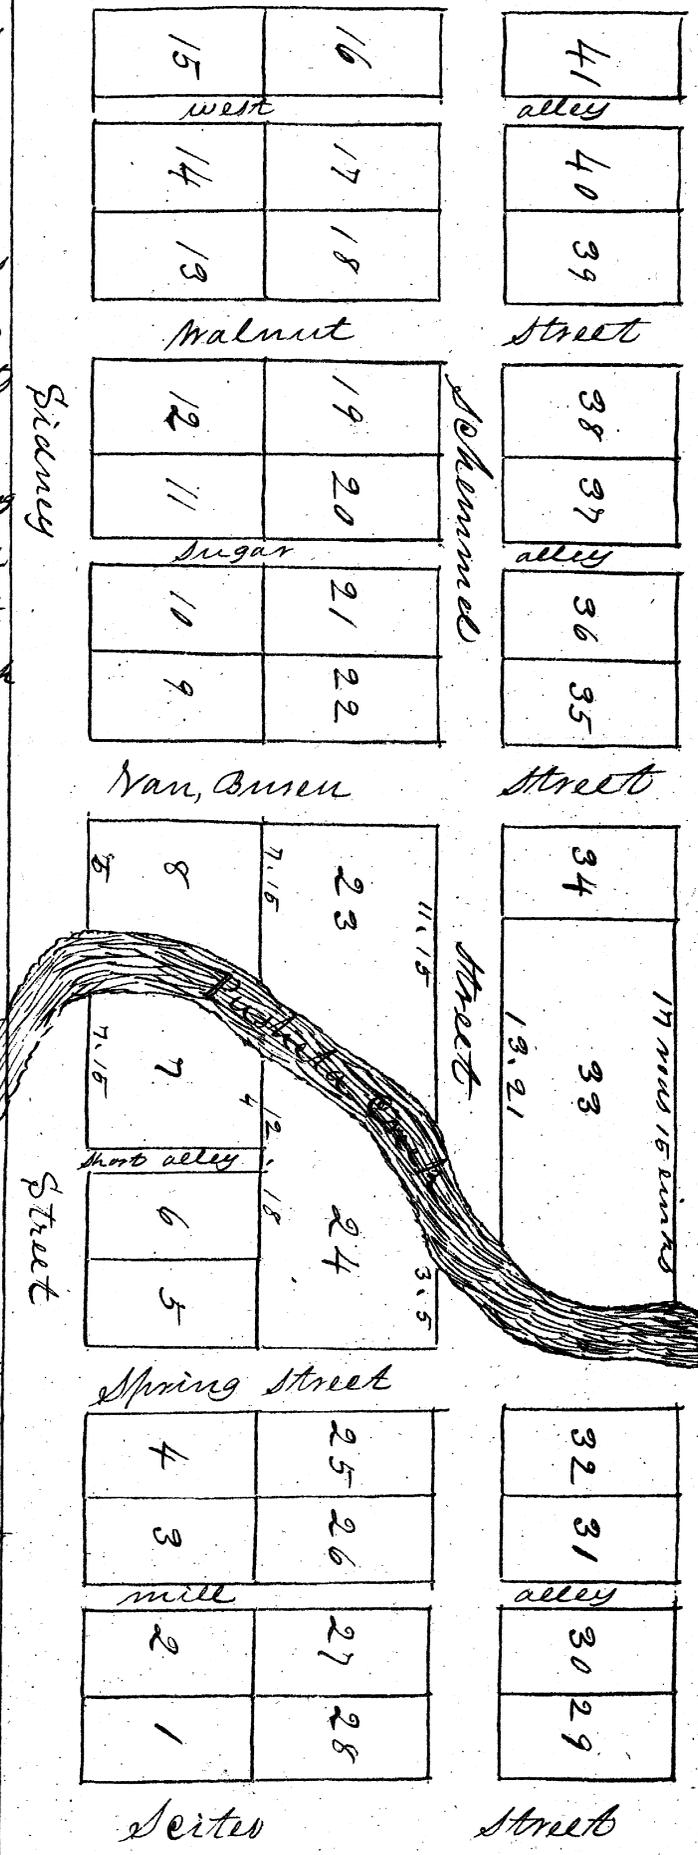

Beal Spurrier
I hereby certify the above plat and field notes of the Town of Fryburgh to be correct as laid off by me for Beal Spurrier the proprietor. June 3rd 1837. H. Davison Surveyor of Allen County - State of Ohio Allen County
On the first day of July in the year of our Lord one thousand eight hundred and thirty-seven before me the

subscribed a Justice of the Peace within and for said county personally appeared Beal Spurrier who signed and sealed the foregoing plat and acknowledged the signing and sealing to be his