


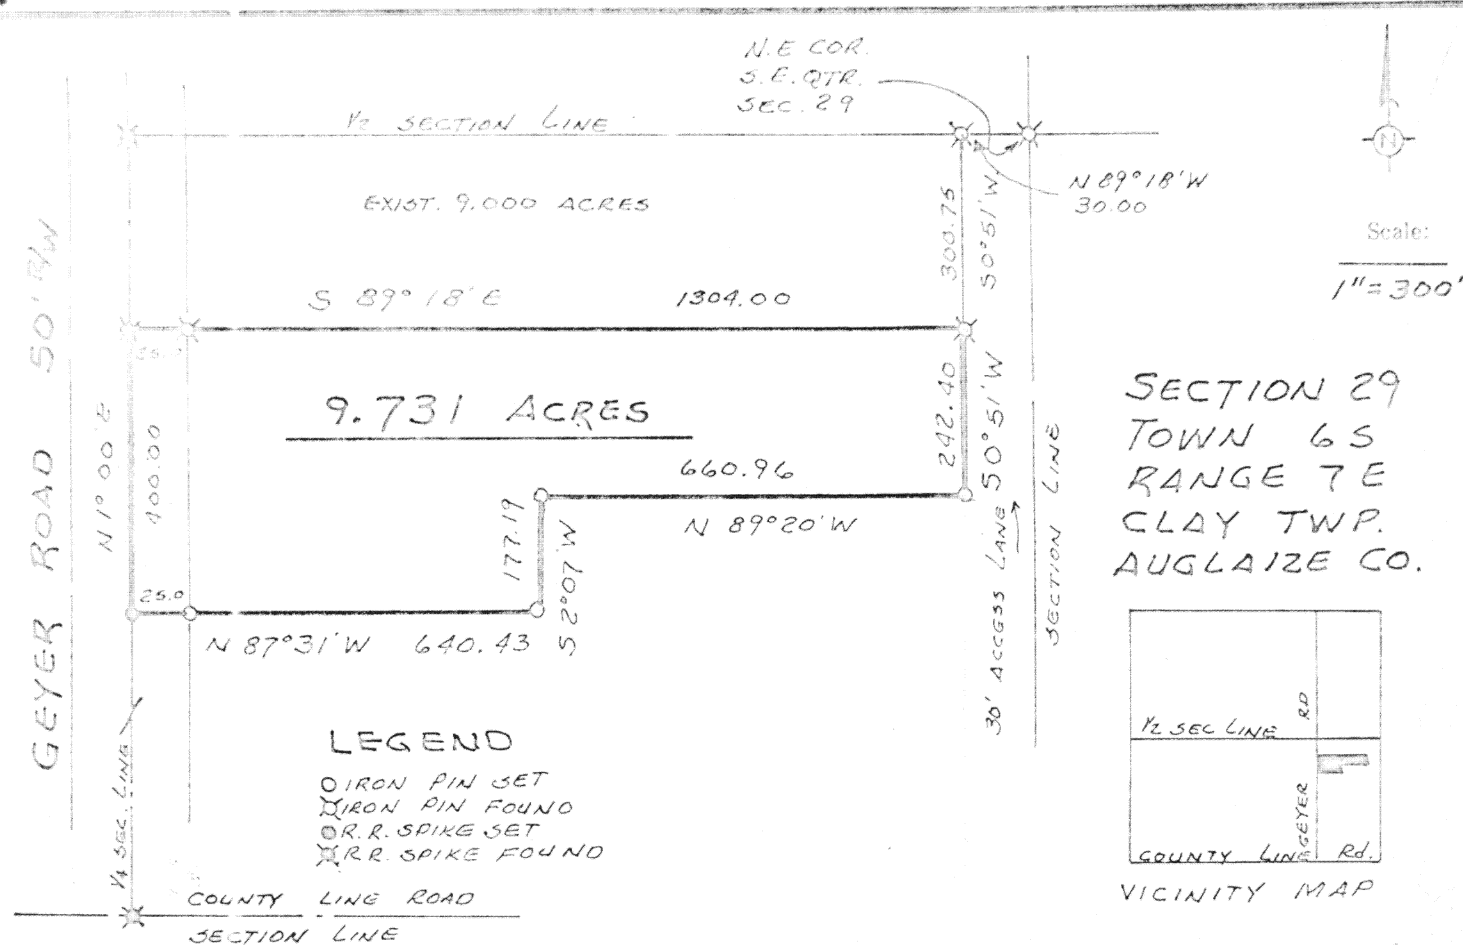

Being part of the South East quarter of Section 29, Town 6S, Range 7E, Clay Township, Auglaize County, Ohio, and being further described as follows;
Commencing at an iron pin at the North East corner of the South East quarter of Section 29, Thence North 89° 18' West with the half section line 30.00 Feet to an iron pin.
Thence South 0° 51' West, 300.75 feet to an iron pin and place of beginning.
Thence South 0° 51' West, 242.40 feet to an iron pin.
Thence North 89° 20' West, 660.96 feet to an iron pin.
Thence South 2° 07' East, 177.19 feet to an iron pin.
Thence North 87° 31' West, 640.43 feet to a railroad spike in the center line of Geyer Road also being the quarter section line.
Thence with the center line of Geyer Road North 1° 00' East, 400.00 feet to a railroad spike
Thence South 89° 18' East, 1304.00 feet to an iron pin and place of beginning.
Containing 9.731 Acres and subject to all legal easements and rights-of-way of record. Geyer Road being a 50 ft. total right-of-way. Iron pins set on the eastern right-of-way on the property lines.



Thomas W Steinke

Description and Survey prepared by Thomas W. Steinke P.S.
Reg. Surveyor No. S - 6177

Signature by a representative of the County Engineer's Dept. denotes that this plat meets tax map plat requirements. Signed: _____ Date _____	Signature by a (representative of the) County Commissioner(s) denotes approval of this plat. Signed: _____ Date _____
Signature by a representative of the County Health Dept. denotes compliance with Health Regulations. Signed: _____ Date _____	Signature by a representative of the Auglaize County Regional Planning Commission denotes approval of this plat. Signed: _____ Date _____
THOMAS W. STEINKE LAND SURVEYING BOTKINS, OHIO	Client <u>PUL SCHAUB</u> <u>RR#2 WARAKONETA, OHIO</u> County <u>AUGLAIZE</u> Twp. <u>CLAY</u> Sec. <u>29</u> Drawn by <u>JWS</u> Scale <u>1" = 300'</u> Drwg. No. <u>74-24</u> Checked by <u>JWS</u> Date <u>SEPT. 1974</u> Sheet <u>1</u> of <u>1</u> (T 6 S; R 7 E)