


16

16

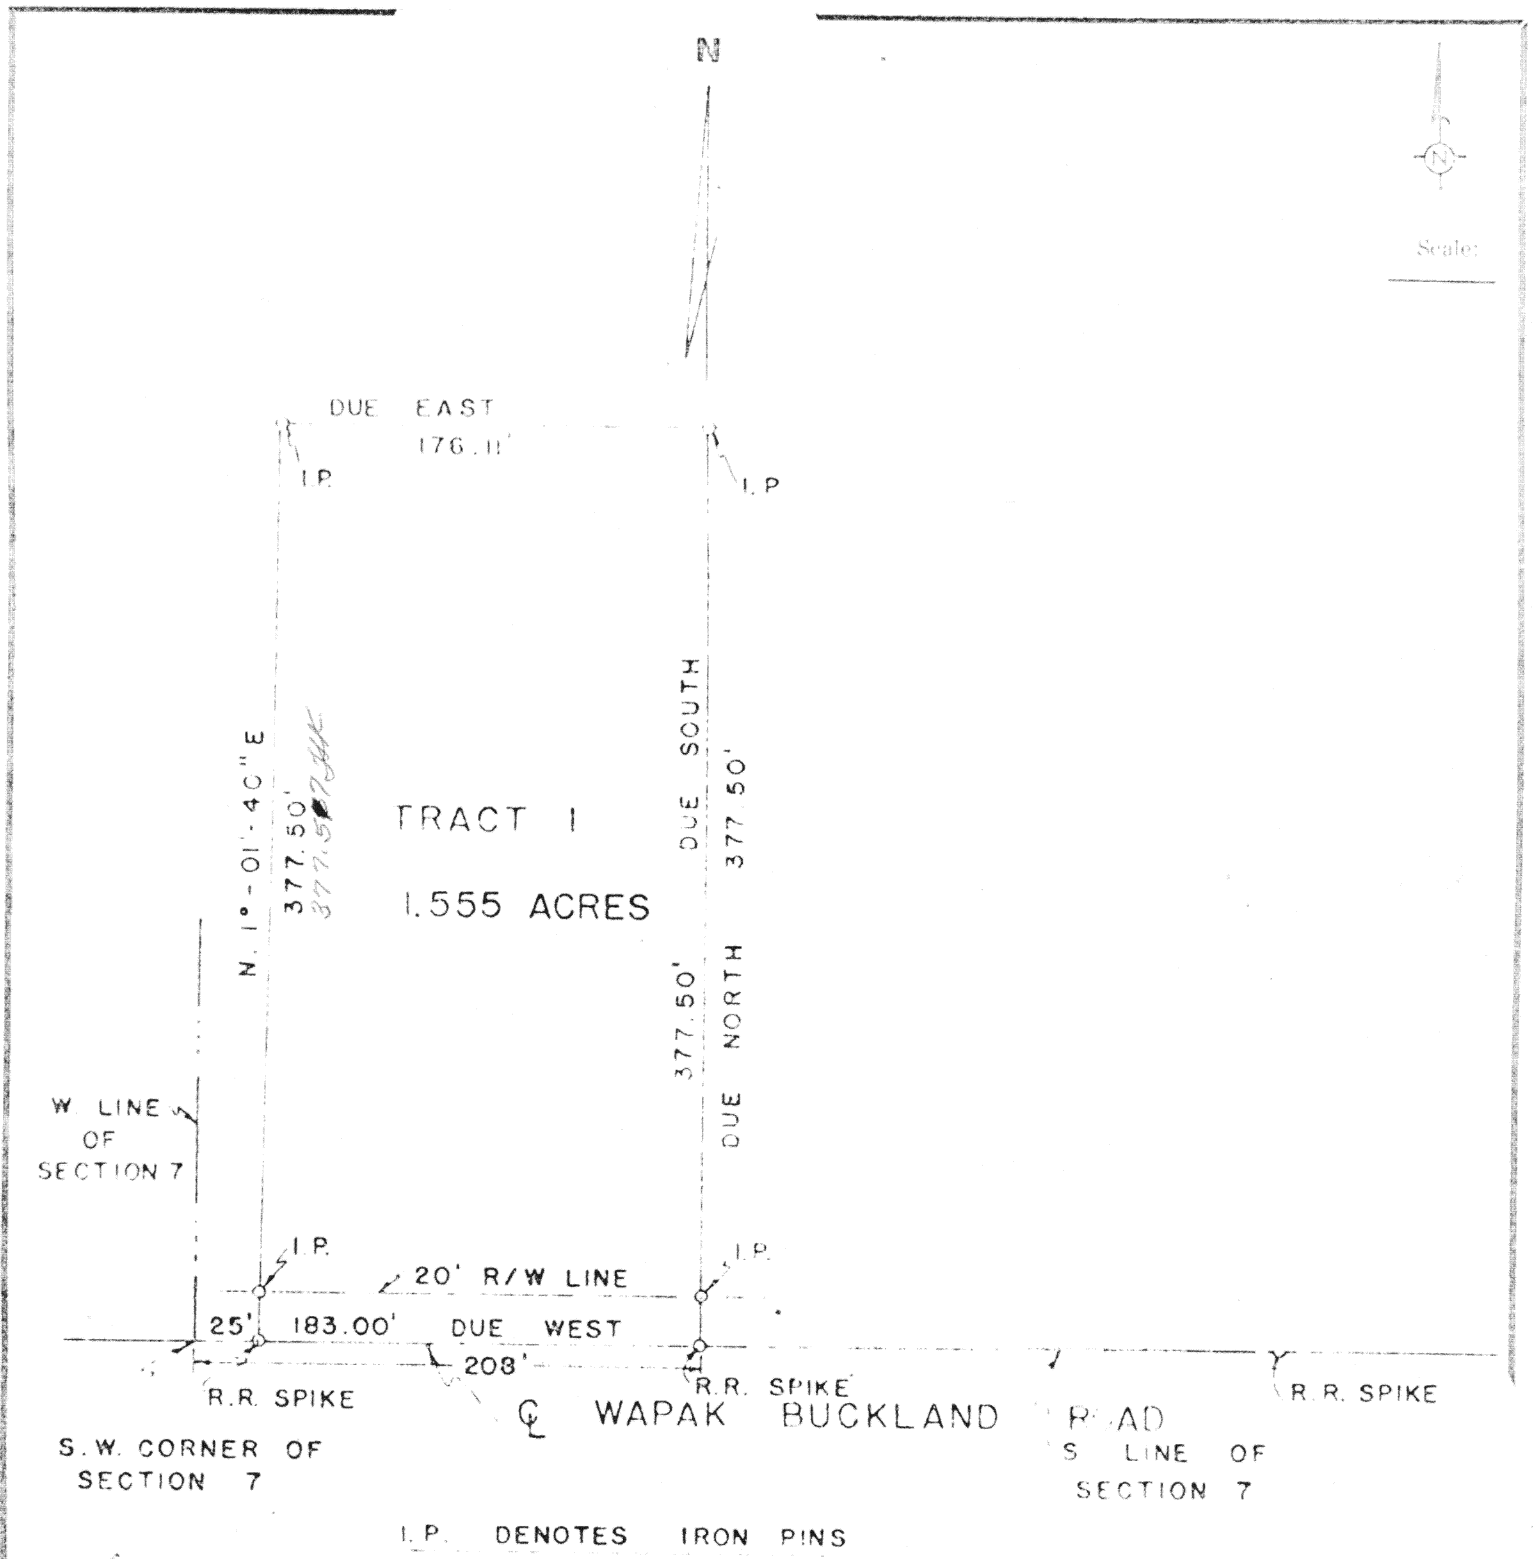

PLAT OF A SURVEY
IN THE S.W. 1/4 OF
SECTION 7, T5S-R6E,
DUCHOUQUET TOWNSHIP,
AUGLAIZE COUNTY, OHIO

SHELDON ENGINEERING

LIMA, OHIO

Signature by a representative of the County Engineer's Dept. denotes that this plat meets tax map plat requirements. Signed: _____ Date _____	Signature by a (representative of the) County Commissioner(s) denotes approval of this plat. Signed: _____ Date _____
Signature by a representative of the County Health Dept. denotes compliance with Health Regulations. Signed: _____ Date _____	Signature by a representative of the Auglaize County Regional Planning Commission denotes approval of this plat. Signed: _____ Date _____
Client _____ County _____ Twp. _____ Sec. _____ Drawn by _____ Scale _____ Drwg. No. _____ Checked by _____ Date _____ Sheet _____ of _____ (T _____ S: R _____ E)	

16

16