
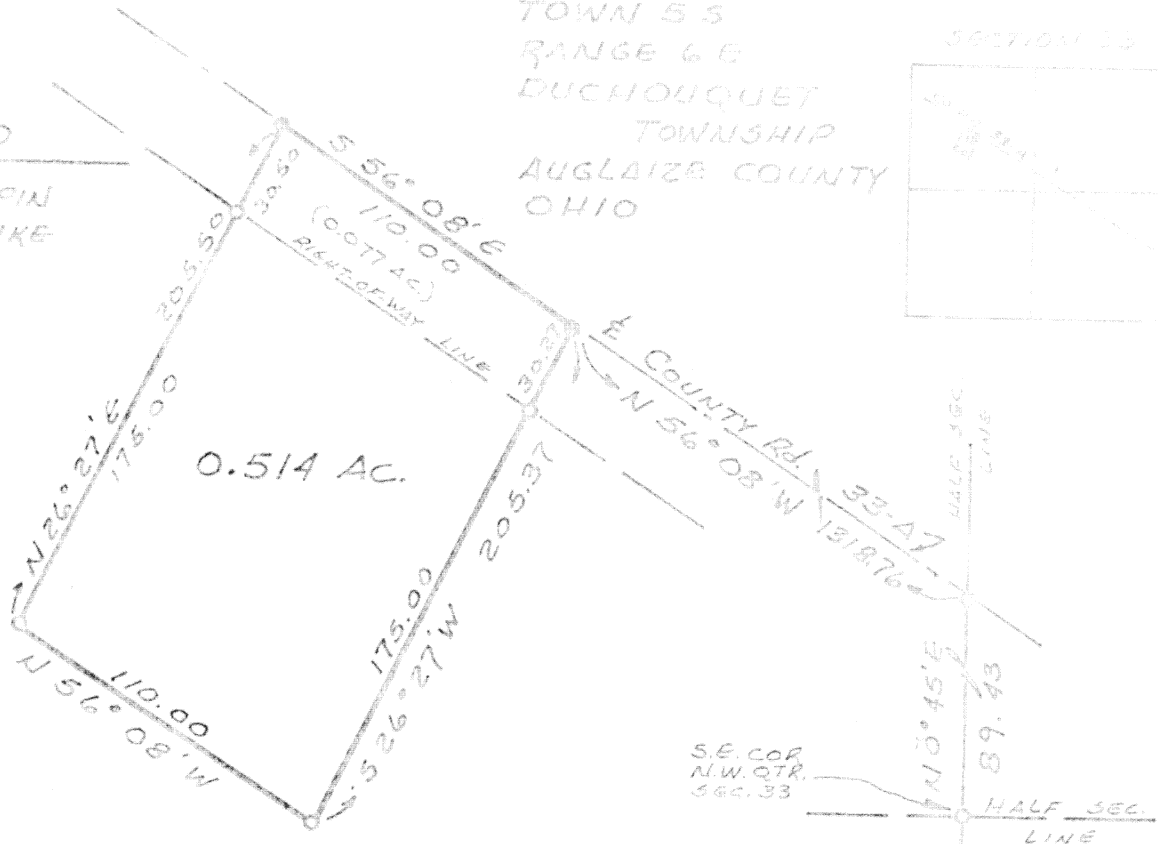


LEGEND

○ = IRON PIN
● = R.R. SPIKE

SECTION 33
TOWN 5 S
RANGE 6 E
DUCHOUQUET
TOWNSHIP
AUGLAIZE COUNTY
OHIO

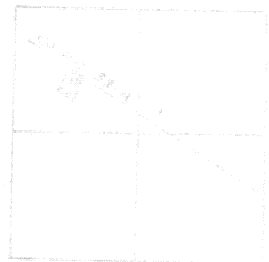

Commencing at an iron pin at the south east corner of the north west quarter of Section 33, Town 5 S, Range 6 E, Duchouquet Township, Auglaize County, Ohio.

Thence North $0^{\circ} 45'$ East with the half section line, a distance of 89.43 feet to a railroad spike in the center of County Road No. 33-A.

Thence with the center of County Road No. 33-A, North $56^{\circ} 08'$ West, 1318.76 feet to a railroad spike and the place of beginning.

Thence South $26^{\circ} 27'$ West, 205.37 feet to an iron pin.


Thence North $56^{\circ} 08'$ West, 110.00 feet to an iron pin.

Thence North $26^{\circ} 27'$ East, 205.50 feet to a railroad spike in the center of County Rd. 33-A.

Thence with the center of County Rd. No. 33-A South $56^{\circ} 08'$ East, a distance of 110.00 feet to a railroad spike and the place of beginning. Iron pins set on the right-of-way line.

Right-of-way being 30.50 feet on the west and 30.27 feet on the east lines above described.

Being subject to 0.077 Acres dedicated for highway purposes and all other legal easements and rights-of-way of record. Containing a total of 0.514 Acres.

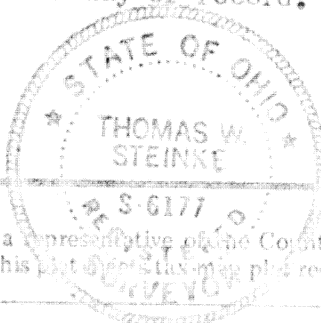

Thomas W. Steinke

Thomas W. Steinke Reg. Surveyor No. S-6177

Signature by a representative of the County Engineer's Dept. denotes that this plat meets the requirements.
Signed: _____ Date: _____

Signature by a (representative of the) County Commissioner(s) denotes approval of this plat.
Signed: _____ Date: _____

Signature by a representative of the County Health Dept. denotes compliance with Health Regulations.
Signed: _____ Date: _____

Signature by a representative of the Auglaize County Regional Planning Commission denotes approval of this plat.
Signed: _____ Date: _____

THOMAS W. STEINKE
LAND SURVEYING
BOTKINS, OHIO

Client CASSANO ENTERPRISES
County AUGLAIZE Twp. DUCHOUQUET
Drawn by JS Scale: 1" = 60' Draw. No. 74-23
Checked by JS Date July 1974
Sheet 1 of 1