


as by other's deed starting point in other deeds.  
 in this deed from the starting point in other deeds.

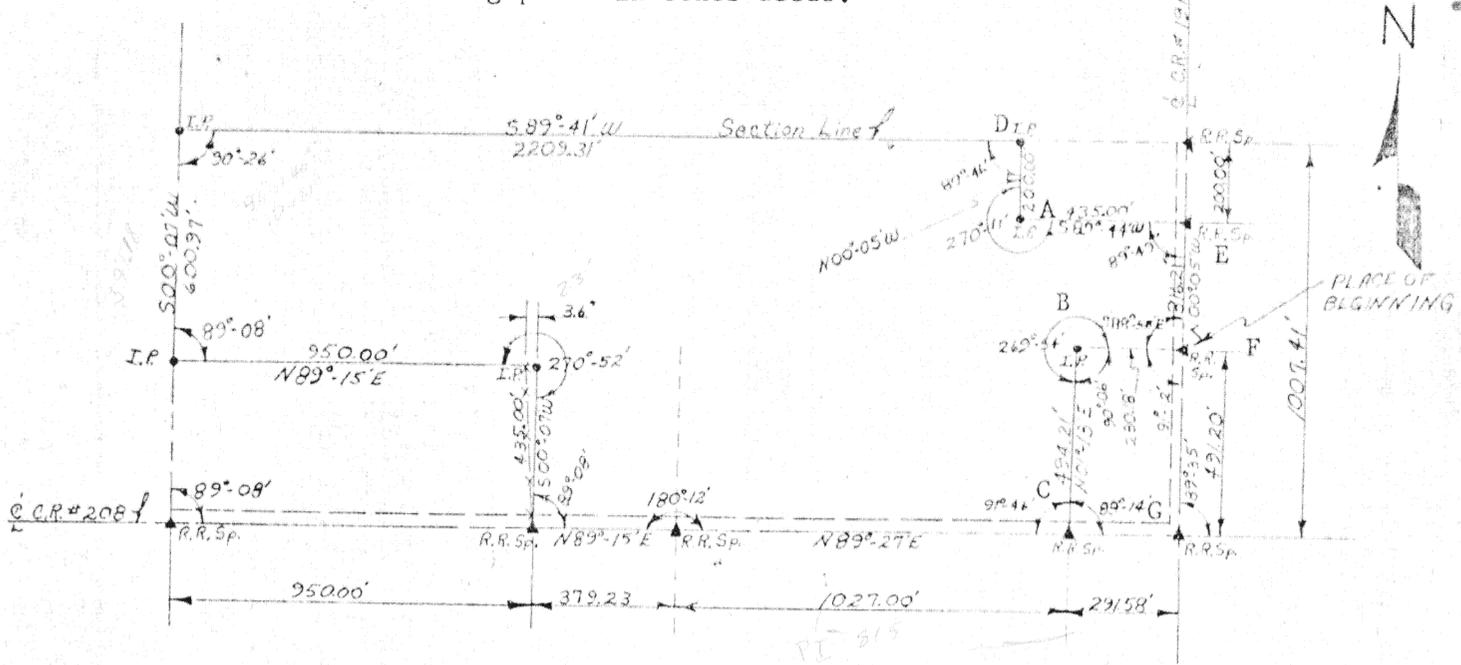

SURVEYOR'S CERTIFICATE  
 for  
 JOHN D. BIEHL

The following described tract of land is part of the east one-half (1/2) of Section thirty-six (36), Duchouquet Township, Township Four (4) South, Range Six (6) East with respect to the First Principal Meridian, Auglaize County, Ohio, and is more particularly described as follows:

Commencing at a railroad spike in the intersection of the centerline of County Road #208 (C.R. #208, formerly known as National Road) and County Road #191 (C.R. #191 formerly known as the Townline-Lima Road);  
 thence  $N 00^{\circ} 05' W$  along the centerline of C.R. #191 a distance of 491.20 feet to a railroad spike which is the PLACE OF BEGINNING;  
 thence continuing along said centerline a distance of 316.21 feet to a railroad spike;  
 thence  $S 89^{\circ} 44' W$  a distance of 435.00 feet to an iron pin;  
 thence  $N 00^{\circ} 05' W$  a distance of 200.00 feet to an iron pin in the North line of Section 36;  
 thence  $S 89^{\circ} 41' W$  along said section line a distance of 2209.31 feet to an iron pin in the North-South half section line of Section 36;  
 thence  $S 00^{\circ} 07' W$  along said half section line a distance of 600.97 feet to an iron pin;  
 thence  $N 89^{\circ} 15' E$  a distance of 950.0 feet to an iron pin;  
 thence  $S 00^{\circ} 07' W$  a distance of 435.00 feet to a railroad spike in the centerline of C.R. #208;  
 thence  $N 89^{\circ} 15' E$  along said centerline a distance of 379.23 feet to a railroad spike;  
 thence  $N 89^{\circ} 27' E$  along said centerline a distance of 1027.00 feet to a railroad spike;  
 thence  $N 01^{\circ} 13' E$  a distance of 494.21 feet to an iron pin;  
 thence  $S 88^{\circ} 53' E$  a distance of 280.18 feet to a railroad spike in the centerline of C.R. #191, said spike being the PLACE OF BEGINNING.

The above described tract of land contains 47.68 acres of which 1.11 acres has been dedicated to the public for highway purposes



ATTEST

*Clayton H. Stimmel*

Clayton H. Stimmel  
 Registered Engineer #28010  
 Registered Surveyor #4906

Signature by a representative of the County Engineer's Dept. denotes that this plat meets tax map platting requirements.  
 Signed: \_\_\_\_\_ Date: \_\_\_\_\_

Signature(s) of the Board of County Commissioners or their representative denotes approval of the plat.  
 \_\_\_\_\_  
 \_\_\_\_\_  
 Date: \_\_\_\_\_

Signature by a representative of the County Health Dept. denotes compliance with Health Regulations.  
 Signed: \_\_\_\_\_ Date: \_\_\_\_\_

STIMMEL & ASSOCIATES  
 845 N. Circle Drive  
 Wapakoneta, Ohio

Client John D. Biehl  
 County Auglaize Twp. Duchouquet Sec. 36  
 Drawn by Dwight K. Scale 1"=500' Drwg. No. 73-5802  
 Checked by \_\_\_\_\_ Date 3/27/73  
 Sheet 1 of 1

21

21