


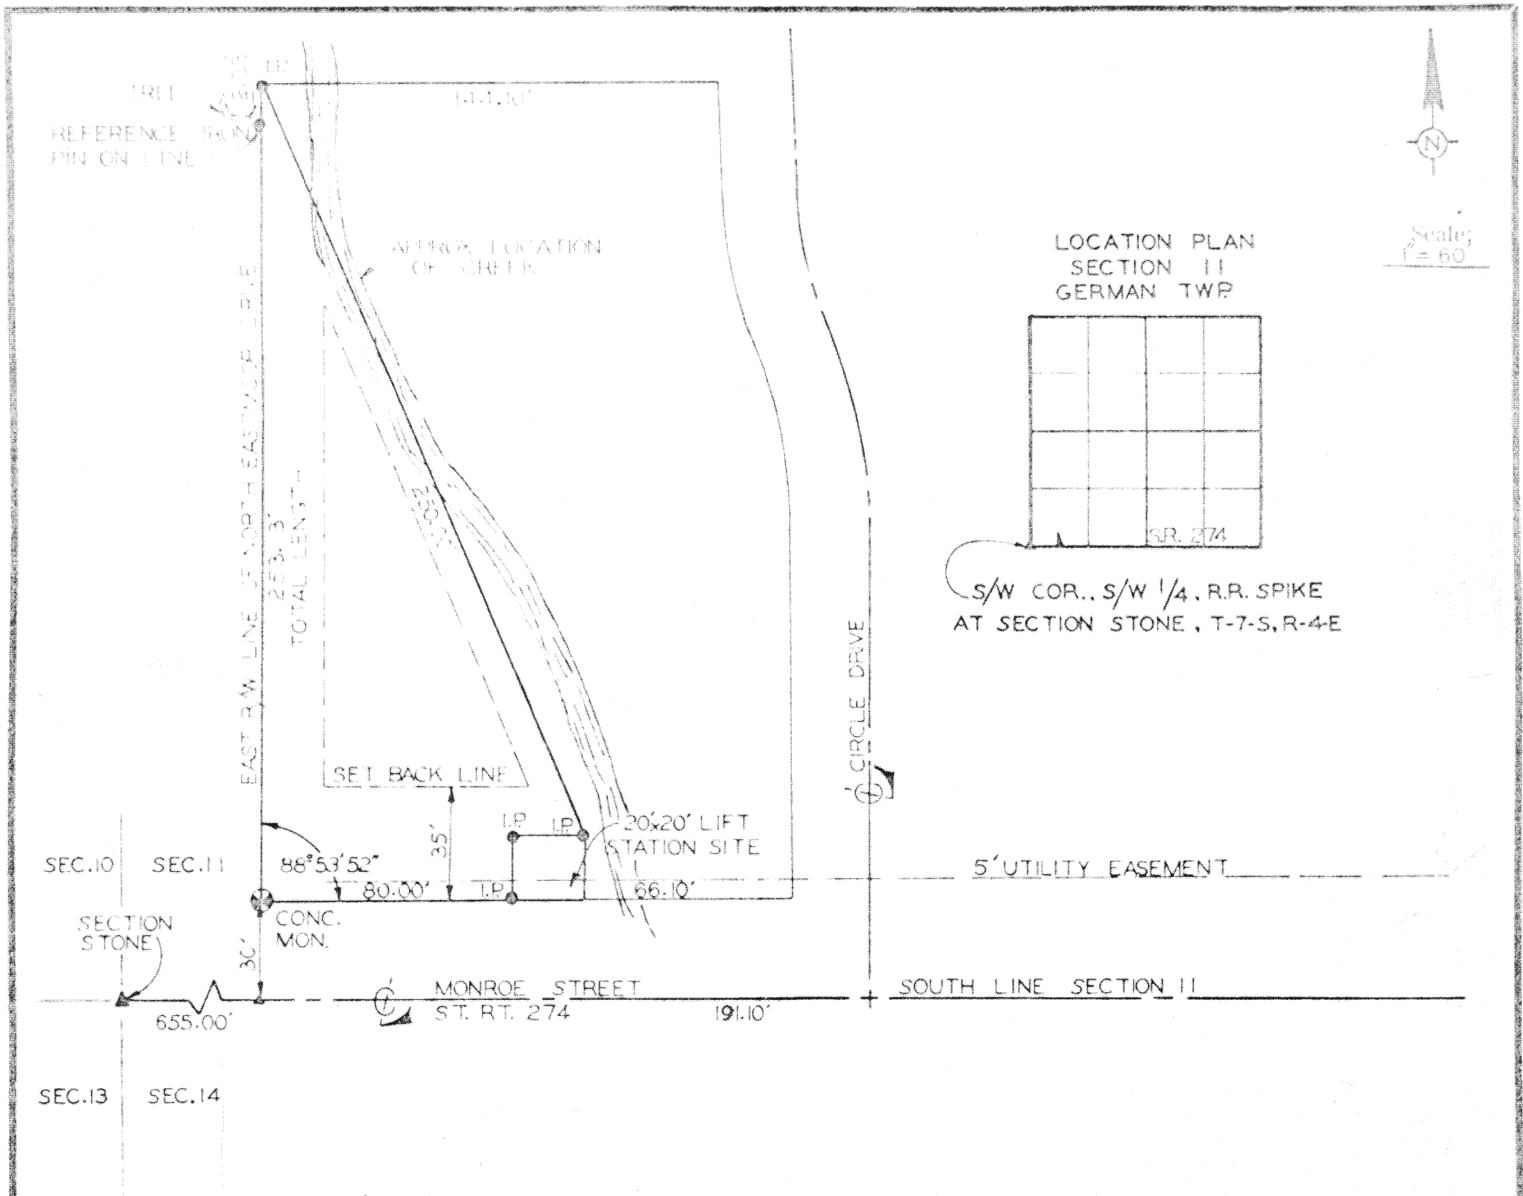

SURVEYOR'S CERTIFICATE
for
ALBERT S. HOUTS & ELTON BRUNS

Lot number one (1) in the Eastview Subdivision to the Village of New Bremen, and being situate in Section 11, German Township, Tier 7 South, Range 4 East, Auglaize County, Ohio.

Dimensions reflect updated dimensional data from 1972 field sources.

ATTEST: *Clayton H. Stimmel*
Clayton H. Stimmel
Reg. Surveyor #4906
Reg. Engineer #28010



Signature by a representative of the County Engineer's Dept. denotes that this plat meets tax map plat requirements.
Signed: _____ Date: _____

Signature by a (representative of the) County Commissioner(s) denotes approval of this plat.
Signed: _____ Date: _____

Signature by a representative of the County Health Dept. denotes compliance with Health Regulations.
Signed: _____ Date: _____

Signature by a representative of the Auglaize County Regional Planning Commission denotes approval of this plat.
Signed: _____ Date: _____

27 **STIMMEL & ASSOCIATES**

Client **ALBERT HOUTS & ELTON BRUNS**
County **AUGLAIZE** Twp. **GERMAN** Sec. **11**
Drawn by **JOHN J.** Scale **1" = 60'** Drwg. No. **74-5841**
Checked by _____ Date **MAY 28, 1974**
Sheet **1** of **1** (T 7 S; R 4 E)