

CLIENT May Lambert Estate & David Lambert
COUNTY Aurora TOWNSHIP Moulton
SECTION 11-T-5-S-4-5-E LOT NO. _____
DATE 4-20-74 COMPUTED BY T.K. SURVEYED BY J.W.B.
SHEET NO. 1 OF 1


The following described tract of land is part of the Southwest Quarter of the Southeast Quarter of Section 11, T-5-S-R-5-E, Moulton Township, Auglaize County, Ohio, and is more particularly described as follows.

Thence in a Northwesterly direction along the center of State Route 197, 508.64 feet to a Railroad Spike, this being the PLACE OF BEGINNING.

Thence South with an internal angle of $20^{\circ}12'$ along the West line of the Southeast Quarter of Section 11 Moulton Township 473.21 feet to an iron pipe.

Thence in a Northeasterly direction with an internal angle of 77°08', 167.35 feet to the Railroad Spike in the center of State Route 197 which was the PLACE OF BEGINNING.

The above described tract of land contains 0.90 acres more or less subject to all legal highways and easements of record.

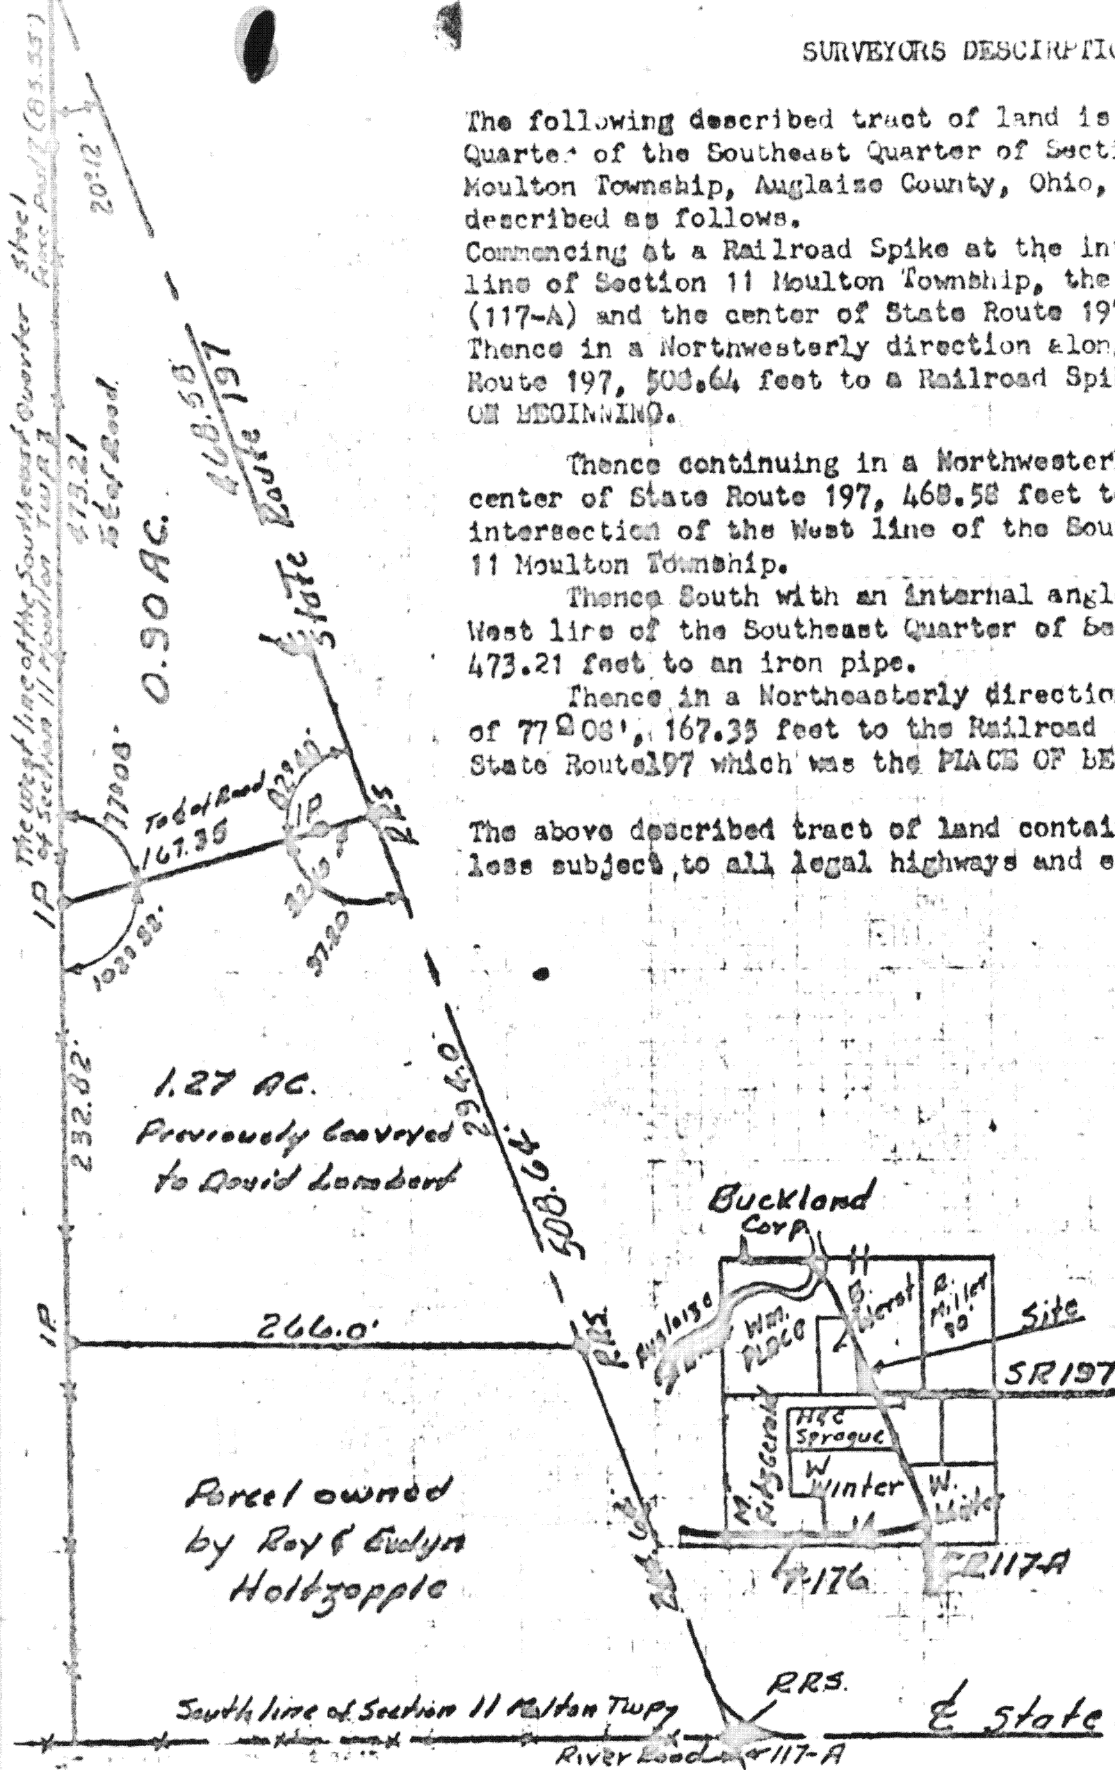

Scale
1"=100'

7' $\frac{127}{50} = 1.77$