


THOMAS E. KUCK
 ENGINEERING AND SURVEYS
 REGISTERED ENGINEER NO. 28943
 REGISTERED SURVEYOR NO. 4896
 1820 BIBLE ROAD - LIMA, OHIO
 PHONE 225-9871

CLIENT *David Lambert 3085 Ridge Street Cincinnati, O.*
 COUNTY *Auglaize* TOWNSHIP *Moulton*
 SECTION *11-T-5-S-R-5-E* LOT NO. _____
 DATE *8-19-70* COMPUTED BY _____ SURVEYED BY *J. E. K.*
 SHEET NO. *1* OF *1*

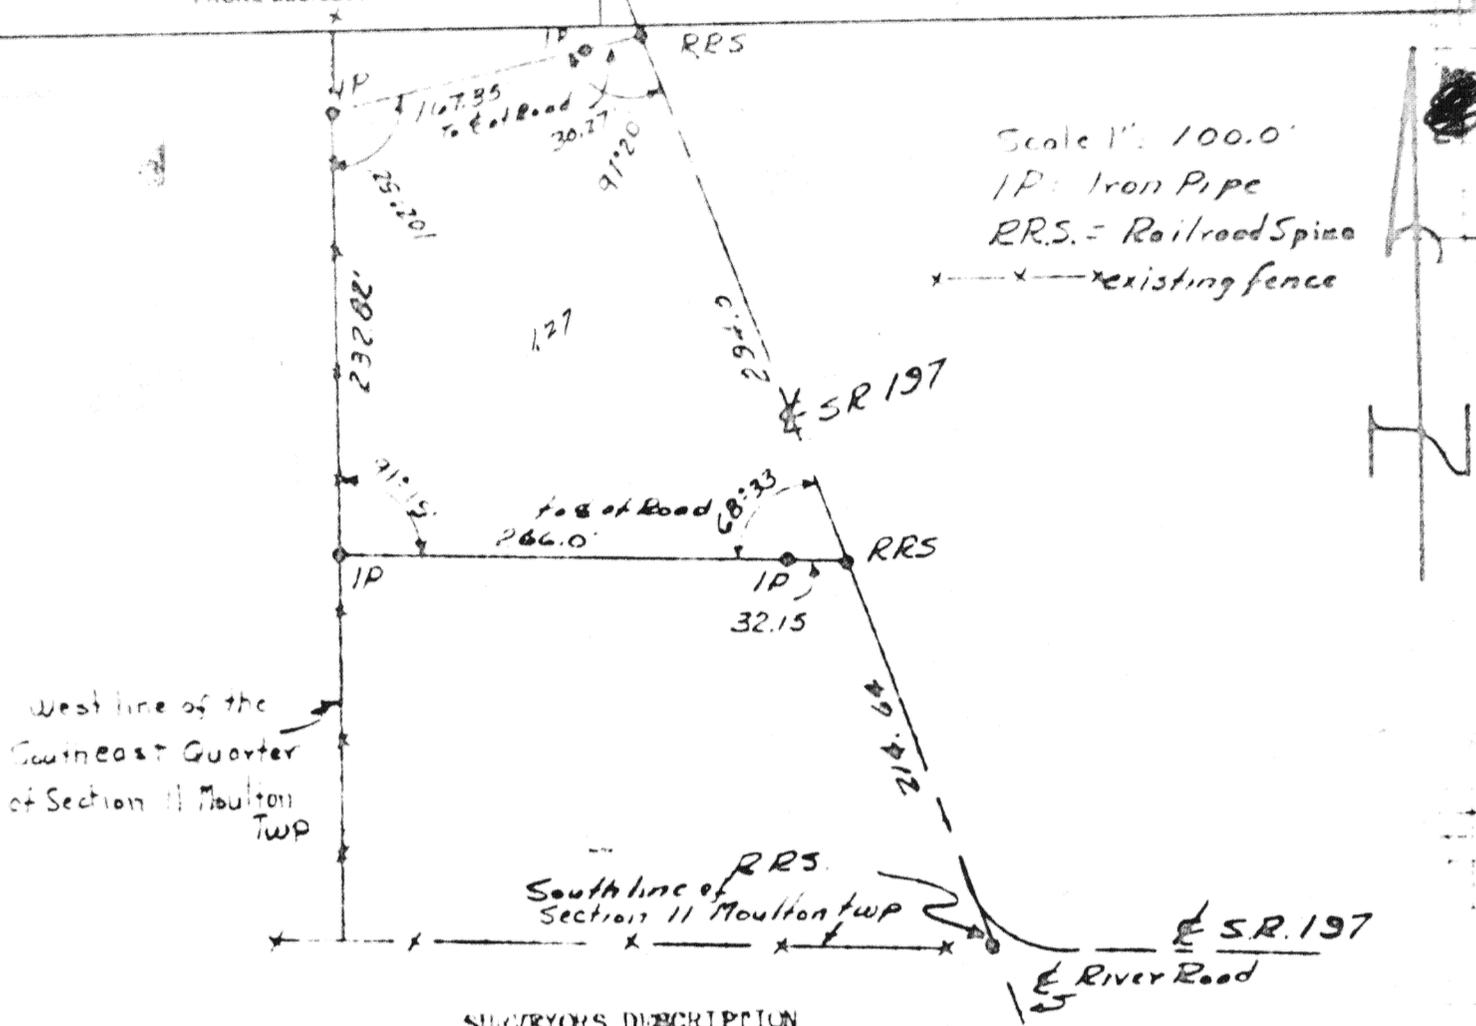

SURVEYOR'S DESCRIPTION

The following tract of land is part of the Southwest Quarter of the Southeast Quarter of Section 11 T-5-S-R-5-E Moulton Township, Auglaize County, Ohio, and is more particularly described as follows.

Commencing at a Railroad Spike at the intersection of the Southline of Section 11 Moulton Township, the center line of the River Road and the centerline of State Route 197.

Thence Northwesterly along the centerline of State Route 197, 214.64 feet to a Railroad Spike; This being the PLACE OF BEGINNING.

Thence continuing in a Northwesterly direction along the centerline of State Route 197, 294.0 feet to a Railroad Spike.

Thence in a Southwesterly direction with an internal angle of $97^{\circ}20'$, 167.35 feet to an iron pipe;

Thence in a Southerly direction with an internal angle of $102^{\circ}52'$, 232.82 feet to an iron pipe.

Thence in a Southeasterly direction with an internal angle of $91^{\circ}15'$, 266.0 feet to the Railroad Spike in the centerline of State Route 197 which was the PLACE OF BEGINNING.

The above described tract of land contains 1.27 acres more or less subject to all legal highways and easements of record.