
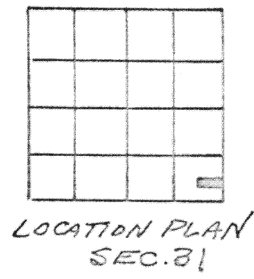
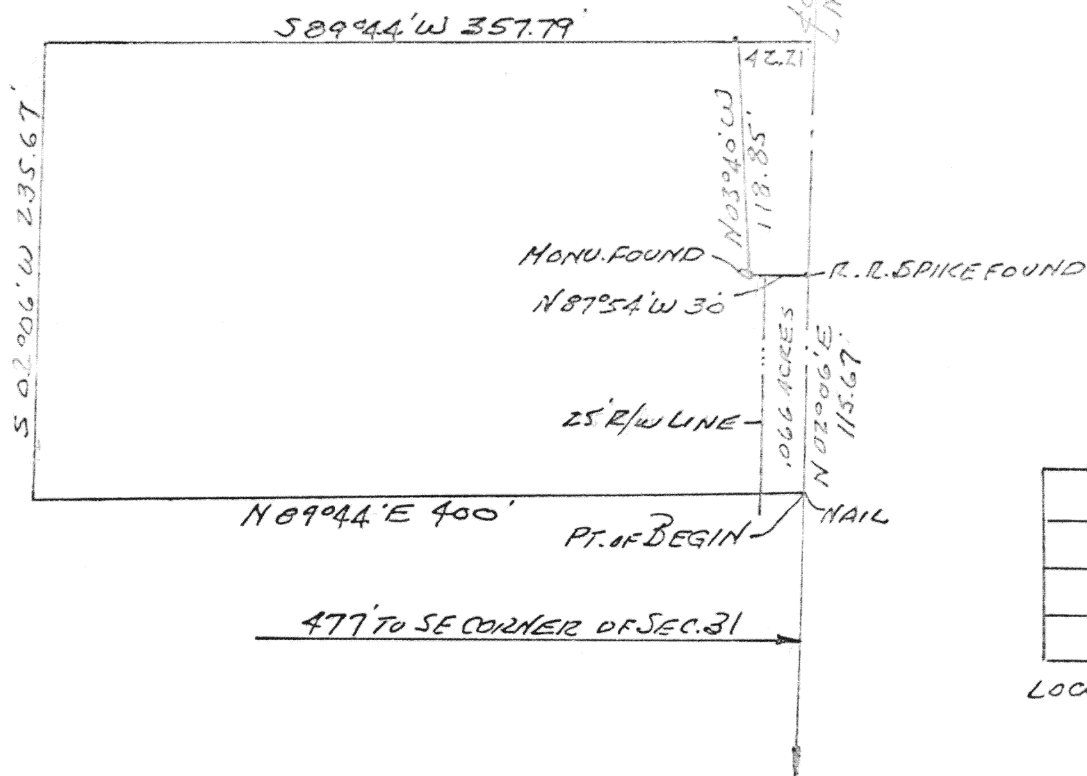



BEARINGS
STATE HWY SURVEYS
MAGNETIC DEFLECTION 1°

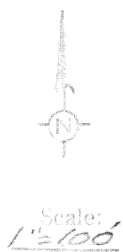

Description

Being a parcel of land situated in the southeast quarter of Section 31, T 5 S, R 5 E, Moulton Township, Auglaize County, Ohio, and more fully described as follows:

Beginning at a point (said point lies on the centerline of Glynwood-New Knoxville Road -- also the east line of Section 31 -- being N 02° 06' E a distance of 477' from the southeast corner of Section 31); thence continuing N 02° 06' E along the centerline of Glynwood-New Knoxville Road for a distance of 115.67' to a point; thence N 87° 54' W along the right of way line for Glynwood-New Knoxville Road acquired by the State of Ohio Department of Highways by deed recorded in Vol. 213, Pages 896 thru 702 in Auglaize County Recorder's Office, for a distance of 30' to a point; thence N 03° 40' W along the same right of way line for a distance of 118.85' to a point; thence S 89° 44' W for a distance of 357.79' to a point; thence S 02° 06' W for a distance of 235.67' to a point; thence N 89° 44' E for a distance of 400' to the point of beginning. Said parcel of land contains 2.06 acres, more or less, of which .066 acres is for highway easements.

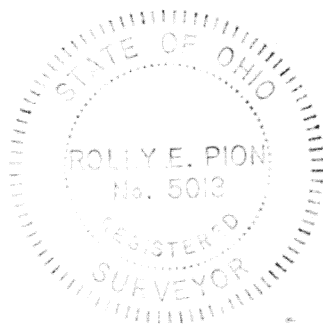

Rolly E. Pion
Rolly E. Pion, Surveyor
Registration No. 5013

Signature by a representative of the County Engineer's Dept.
denotes that this plat meets tax map plat requirements.
Signed: _____ Date: _____

Signature by a representative of the County Commissioner(s)
denotes approval of this plat.
Signed: _____ Date: _____

Signature by a representative of the County Health Dept.
denotes compliance with Health Regulations.
Signed: _____ Date: _____

Signature by a representative of the Auglaize County Regional
Planning Commission denotes approval of this plat.
Signed: _____ Date: _____

Client WILLIAM STONEBAUGH
County AUGLAIZE Twp. MOULTON Sec. 31
Drawn by DAP Scale 1"=100' Drwg. No. _____
Checked by REP Date JULY 1, 1974
Sheet 1 of 1 (T 5 S; R 5 E)