


THOMAS E. KUCK
ENGINEERING AND SURVEYS
REGISTERED ENGINEER NO. 28943
REGISTERED SURVEYOR NO. 4986
1820 EILE ROAD - LIMA, OHIO
PHONE 225-6371

CLIENT W.R. Kuck & Sons
COUNTY Auglaize TOWNSHIP Pashaqua
SECTION 24-1-6-1-1-1-1 LOT NO.
DATE 9-18-73 COMPUTED BY T.E.K. SURVEYED BY J.M.
SHEET NO. 1 OF 2

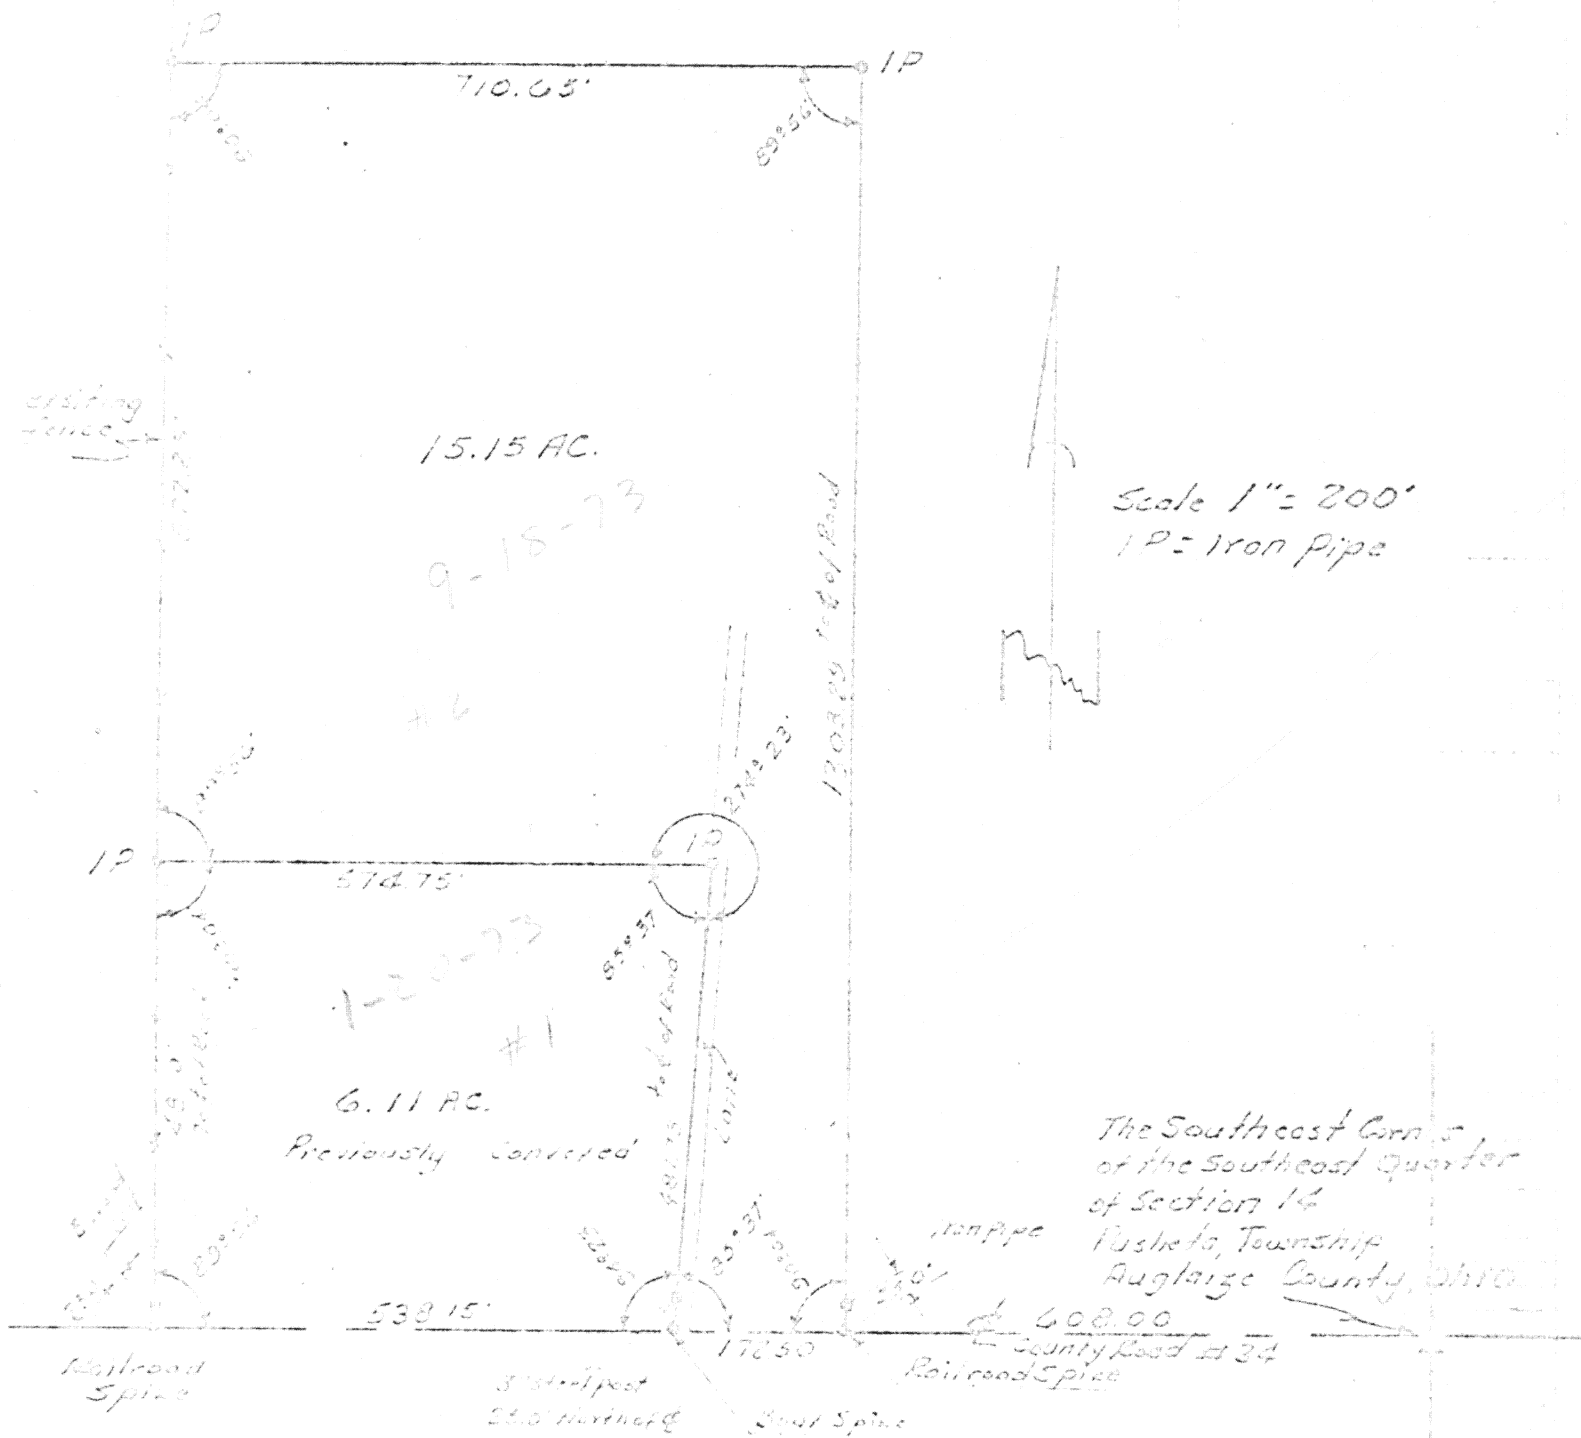

THOMAS E. KUCK
ENGINEERING AND SURVEYS
REGISTERED ENGINEER NO. 26943
REGISTERED SURVEYOR NO. 4996
1020 BEELE ROAD - LIMA, OHIO
PHONE 225-6571

CLIENT Don Evans to Dale Dyer
COUNTY Auglaize TOWNSHIP Pusheta
SECTION 14-1-6-S-R-6-E LOT NO.
DATE 9-18-72 COMPUTED BY A.K. SURVEYED BY J.H.T.
SHEET NO. 2 OF 2

SURVEYORS DESCRIPTION

The following described tract of land is part of the East half of the Southeast Quarter of Section 14-1-6-S-R-6-E, Pusheta Township, Auglaize County, Ohio, and is more particularly described as follows;

Commencing at the Southeast corner of the Southeast Quarter of Section 14, Pusheta Township. (Point being in the center of County Road No. 34.)

Hence in a westerly direction along the center of County Road No. 34, 608.00 feet to a Railroad Spike, this being the PLACE OF BEGINNING.

Hence continuing in a Westerly direction along the center of County Road No. 34, 172.51 feet to a Road Spike.

Hence in a Northerly direction with an internal angle of $85^{\circ}37'$, 461.73 feet to an iron pipe.

Hence in a westerly direction with an internal angle of $274^{\circ}23'$, 574.75 feet to an iron pipe.

Hence in a Northerly direction with an internal angle of $89^{\circ}56'$, 822.25 feet to an iron pipe.

Hence in a Easterly direction with an internal angle of $90^{\circ}04'$, 710.65 feet to an iron pipe;

Hence in a Southerly direction with an internal angle of $89^{\circ}56'$, 1303.29 feet to the Railroad Spike in the center of County Road No. 34 which was the PLACE OF BEGINNING.

The above described tract of land contains 15.15 acres more or less subject to all legal highways and easements of record.