


THOMAS E. KUCK
ENGINEERING AND SURVEYS
REGISTERED ENGINEER NO. 23943
REGISTERED SURVEYOR NO. 4996
1923 BIBLE ROAD - LIMA, OHIO
PHONE 223-6871

CLIENT Don Evans to Michael Wilford
COUNTY Auglaize TOWNSHIP
SECTION 14-T-6-S-R-6-E LOT NO.
DATE 1-20-73 COMPUTED BY T.K. SURVEYED BY
SHEET NO. 1 OF 1

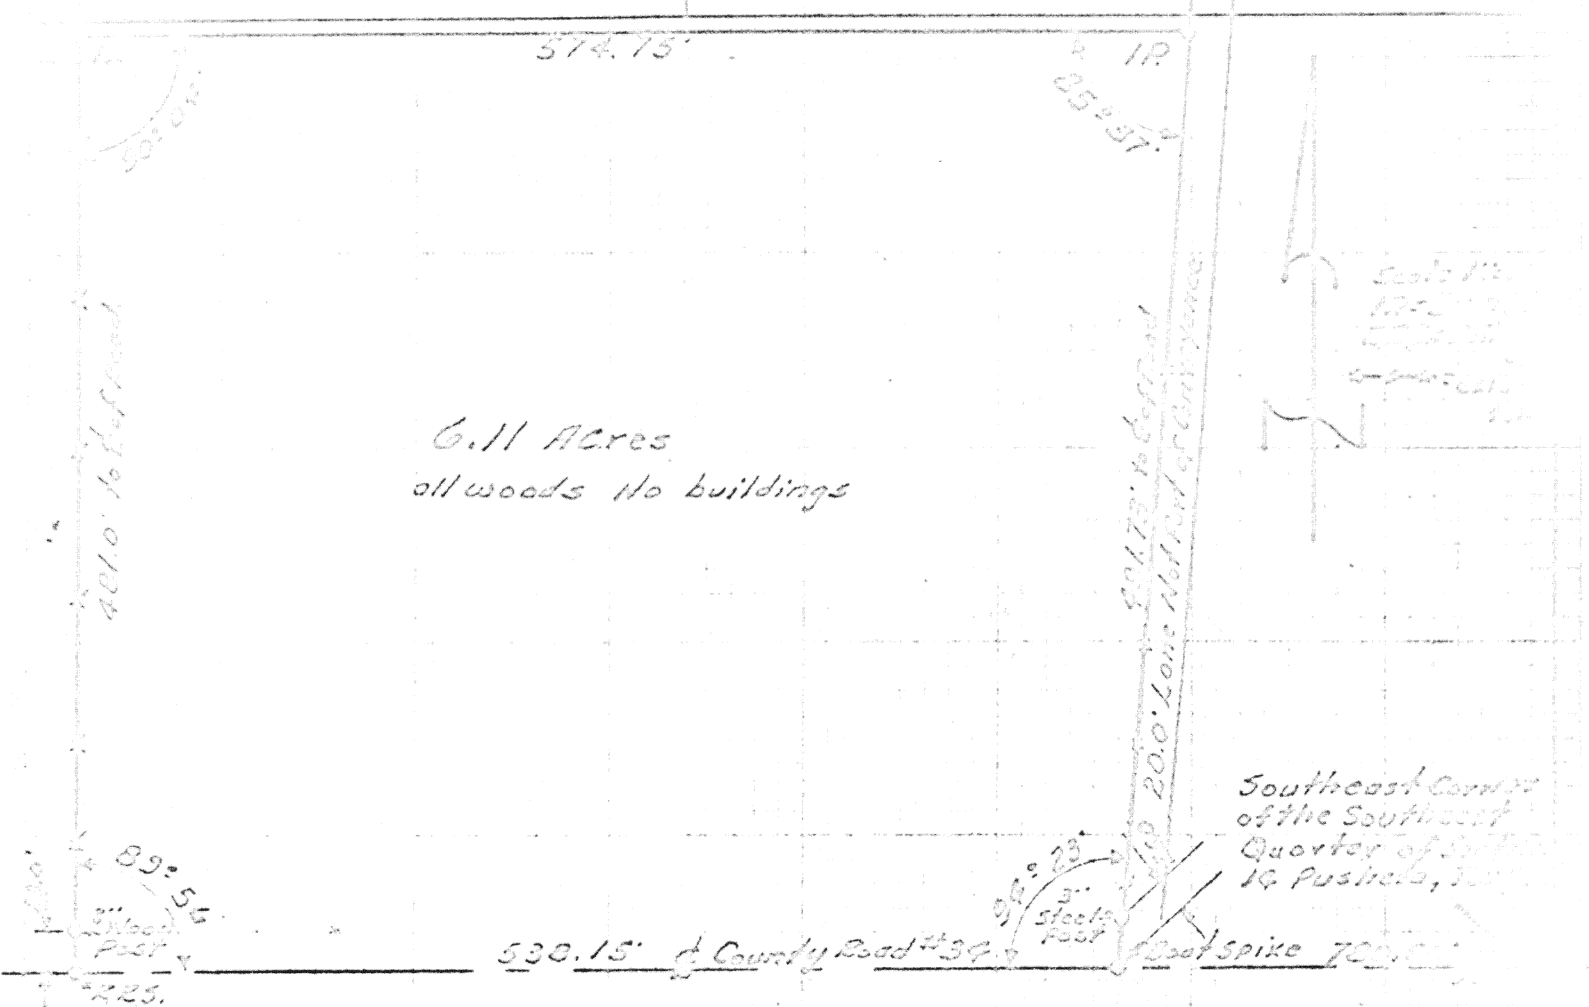

SURVEYORS DESCRIPTION

The following tract of land is part of the East Half of the Southeast Quarter of Section 14, T-6-S-R-6-E Pusheta Township, Auglaize County, Ohio and is more particularly described as follows;

Commencing at the Southeast corner of the Southeast Quarter of Section 14 Pusheta Township, point being in the centerline of County Road No. 34.

Thence in a Westerly direction along the centerline of County Road No. 34, 730.50 feet to a Boat Spike this being the PLACE OF BEGINNING.

Thence continuing in a Westerly direction along the centerline of county road No. 34, 538.15 feet to a Railroad Spike;

Thence in a Northerly direction with an internal angle of $89^{\circ}56'$, 481.0 feet to an iron pipe.

Thence in a Easterly direction with an internal angle of $90^{\circ}04'$, 574.75 feet to an iron pipe.

Thence in a Southerly direction with an internal angle of $85^{\circ}37'$, 481.73 feet to the Boat Spike in the center of County Road No. 34 which was the PLACE OF BEGINNING.

The above described tract of land contains 6.11 acres more or less subject to all legal highways and easements of record.