

THOMAS E. KUCH
ENGINEERING AND SURVEYS
REGISTERED ENGINEER NO. 23843
REGISTERED SURVEYOR NO. 4206
1020 BIELL ROAD - LIMA, OHIO
PHONE 225-6371

CLIENT W. B. & A. B. B. Co., Inc.
COUNTY Auglaize TOWNSHIP Pusheta
SECTION 14 LOT NO. 1
DATE 1/22/71 COMPUTED BY T. E. K. SURVEYED BY T. E. K.
SHEET NO. 1 OF 1

SURVEYORS DESCRIPTION

The following tract of land is part of the East Half of the Southeast Quarter of Section 14- T-6-S-R-4-E Auglaize County, Ohio, and is more particularly described as follows;

Commencing at the Southeast Corner of Southeast Quarter of section 14, Pusheta Township, point being in the centerline of County Road No. 34. Thence in a westerly direction along the centerline of County Road No. 34 a distance of 760.50 feet to a Beat Spike, this being the PLACE OF BEGINNING. Thence continuing in a westerly direction along the centerline of County Road No. 34 a distance of 20.0 feet to a Beat Spike.

Thence in a Northerly direction with an internal angle of $85^{\circ}37'$ a distance of 864.65 feet to an iron pipe;

Thence in a westerly direction with an internal angle of $277^{\circ}33'$ a distance of 213.36 feet to a wood corner post.

Thence in a Northerly direction with an internal angle of $90^{\circ}58'$ a distance of 723.40 feet to an iron pipe;

Thence in a Easterly direction with an internal angle of $89^{\circ}42'$ a distance of 308.38 feet to an iron pipe.


Thence in a Southerly direction with an internal angle of $90^{\circ}36'$ a distance of 450.30 feet to an iron pipe;

Thence in a westerly direction with an internal angle of $89^{\circ}25'$ a distance of 73.75 feet to an iron pipe

Thence in a Southerly direction with an internal angle of $269^{\circ}21'$ a distance of 275.14 feet to a point.

Thence in a Southerly direction with a deflection to the Right of $2^{\circ}37'$ a distance of 664.30 to the Beat Spike in the Centerline of County Road No. 34 which was the PLACE OF BEGINNING.

The above described Tract of Land Contains 5.07 Acres subject to all Legal Highways and easements of record.

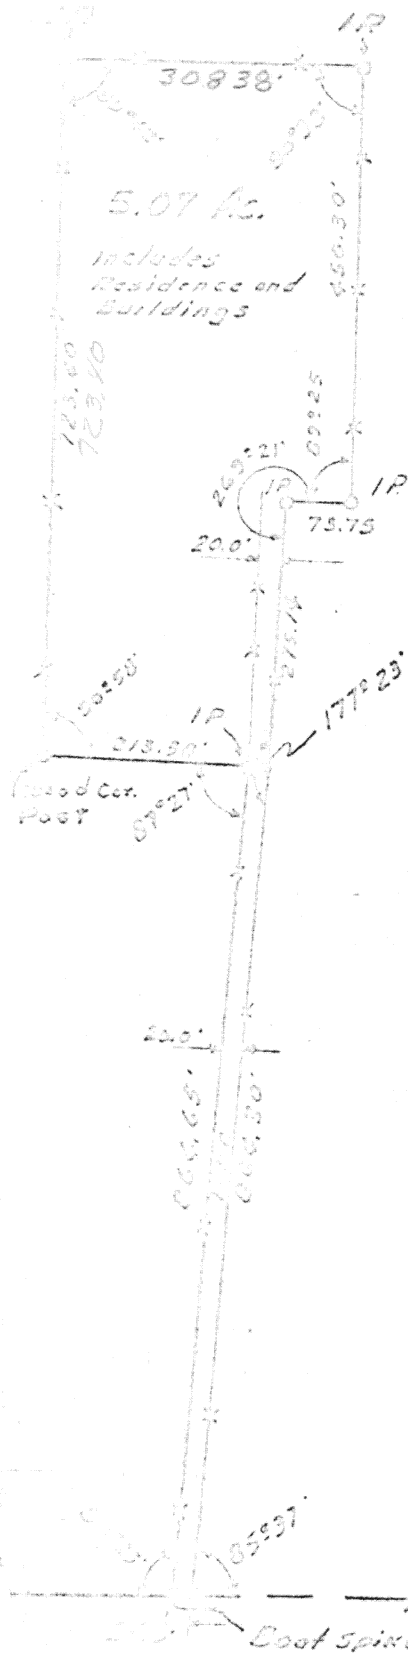

Scale 1" = 200.0'

I.P. = Iron pipe

—x—x— = Fence



County Road No. 34

760.50'

Beat Spikes

Southeast Corner of the Southeast Quarter of Section 14 Pusheta Township