


LOCATION MAP
PLAN
SEC. 32

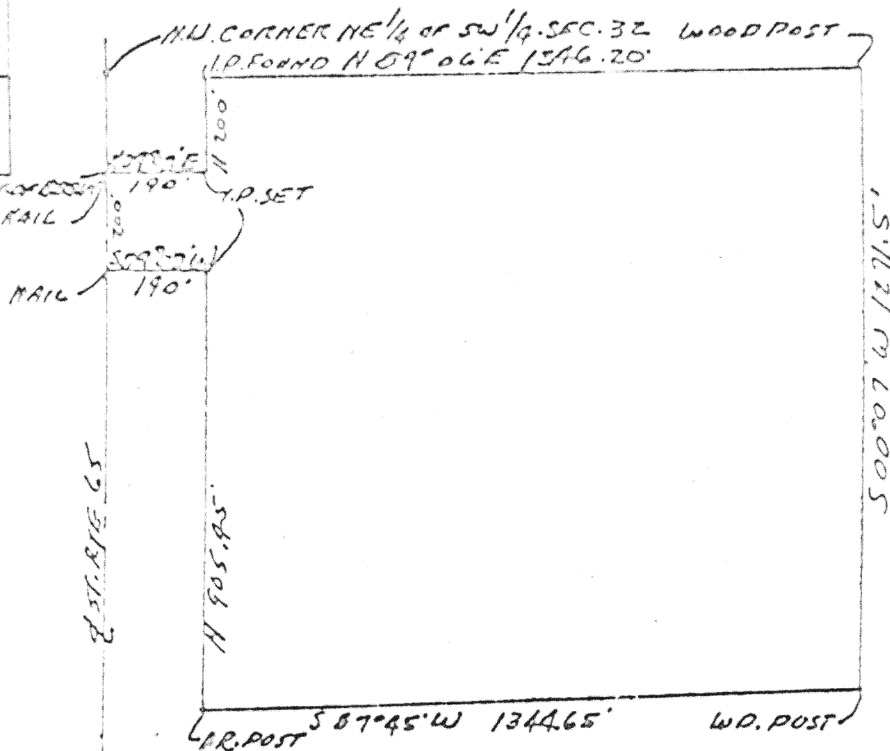


Scale:
1" = 400'

ALL BEARING MAGNETIC
DEFLECTION 1°30'

DESCRIPTION:

Being a parcel of land situated in the south half of Section 32, T 5 S, R 7 E, Union Township, Auglaize County, Ohio, and more fully described as follows:

Beginning at a point (said point lies on the centerline of State Route No. 65 being south a distance of 200' from the northwest corner of the northeast quarter of the southwest quarter of Section 32); thence N 89° 08' E for a distance of 190' to a point; thence north for a distance of 200' to a point on the north line of the south half of Section 32; thence N 89° 06' E along the said north line for a distance of 1346.20' to a point on the west right of way line of the Detroit, Toledo and Ironton Railroad; thence S 00° 47' W along the said right of way line of the railroad for a distance of 1271.5' to a point; thence S 87° 45' W for a distance of 1340.65' to a point; thence north for a distance of 905.45' to a point; thence S 89° 08' W for a distance of 190' to a point on the centerline of State Route No. 65; thence north along the centerline of State Route No. 65 for a distance of 200' to the point of beginning. Said parcel of land contains 40.54 acres, more or less, and is subject to all legal highways (consists of .14 acre).

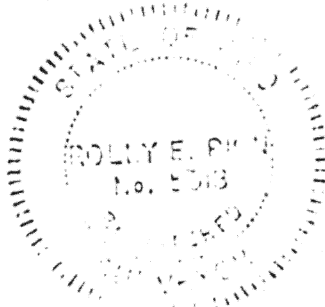

Rolly E. Pion
Rolly E. Pion, Surveyor No. 5013

Signature by a representative of the County Engineer's Dept.
denotes that this plat meets tax map plat requirements.
Signed: _____ Date _____

Signature by a (representative of the) County Commissioner(s)
denotes approval of this plat.
Signed: _____ Date _____

Signature by a representative of the County Health Dept.
denotes compliance with Health Regulations.
Signed: _____ Date _____

Signature by a representative of the Auglaize County Regional
Planning Commission denotes approval of this plat.
Signed: _____ Date _____

88

Client _____
County _____ Twp. _____ Sec. _____
Drawn by _____ Scale _____ Drwg. No. _____
Checked by _____ Date _____
Sheet _____ of _____ (T _____ S _____ R _____ E)

88