



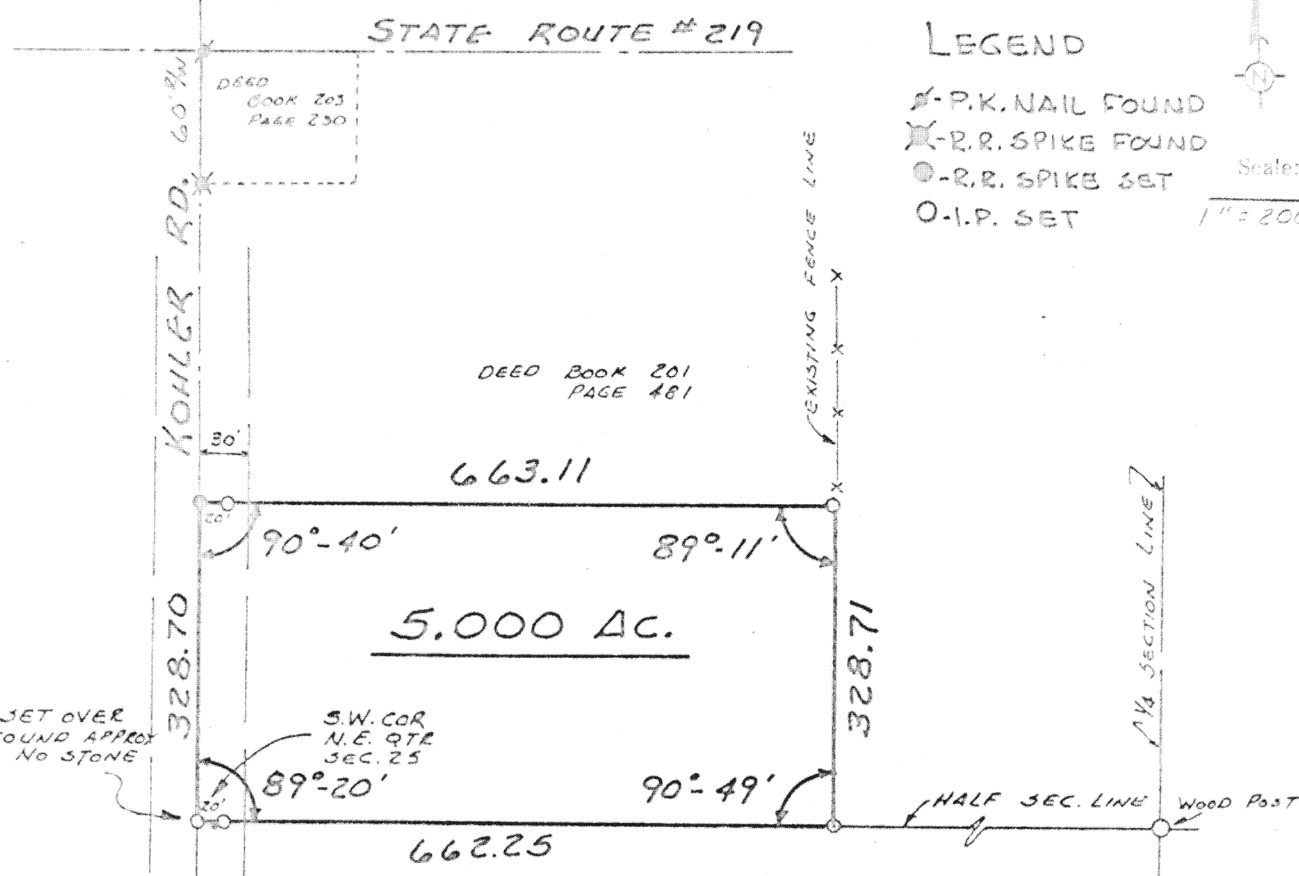

LEGEND
 * - P.K. NAIL FOUND
 X - R.R. SPIKE FOUND
 ● - R.R. SPIKE SET
 O - I.P. SET
 Scale: 1" = 200'

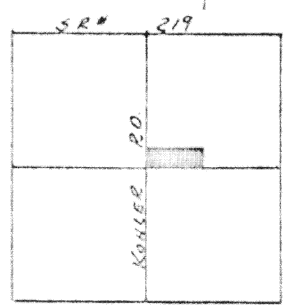

SECTION 25
TOWN 6S
RANGE 5E
WASHINGTON TWP
AUGLAIZE CO.



Being part of the North East quarter of Section 25, Town 6S, Range 5E, Washington Township, Auglaize County, Ohio, and being further described as follows;
 Commencing at the South West corner of the North East quarter of Section 25, This point being marked by an iron pin in the center line of the Kohler Road.
 Thence northward with the center of Kohler Road and the half section line an interior angle from the east of 89° 20', distance of 328.70 feet to a railroad spike.
 Thence eastward with an interior angle of 90° 40', distance of 663.11 to an iron pin.
 Thence southward with an interior angle of 89° 11', Distance of 328.71 to an iron pin in the half section line of Section 25.
 Thence westward with the half section line and an interior angle of 90° 49', distance of 662.25 to an iron pin in the center of Kohler Road and the place of beginning.
 Containing 5,000 Acres and being subject to all legal easements and rights-of-way of record. Kohler Road being a 60' right-of-way, iron pins set on the East side of Kohler Road 20' from center line on the property lines.

Thomas W. Steinke

Survey and Description prepared by Thomas W. Steinke reg. surveyor no. S - 6177

Signature by a representative of the County Engineer's Dept. denotes that this plat meets tax map plat requirements. Signed: _____ Date: _____	Signature by a (representative of the) County Commissioner(s) denotes approval of this plat. Signed: _____ Date: _____
Signature by a representative of the County Health Dept. denotes compliance with Health Regulations. Signed: _____ Date: _____	Signature by a representative of the Auglaize County Regional Planning Commission denotes approval of this plat. Signed: _____ Date: _____

THOMAS W. STEINKE LAND SURVEYING BOTKINS-OHIO 45306	Client <u>EUGENE SCHAFER</u> <u>RR#2 WAPAKONETA-OHIO</u> County <u>AUGLAIZE</u> Twp. <u>WASHINGTON</u> Sec. <u>25</u> Drawn by <u>JLS</u> Scale <u>1"=200'</u> Drwg. No. <u>74-42</u> Checked by <u>JLS</u> Date _____ Sheet <u>1</u> of <u>1</u>
---	---