


THOMAS E. KUCK
ENGINEERING AND SURVEYS
REGISTERED ENGINEER NO. 28943
REGISTERED SURVEYOR NO. 4996
1820 BIBLE ROAD - LIMA, OHIO
PHONE 225-6971

CLIENT Dave Sunderland RR#4 Wapak.
COUNTY Auglaize TOWNSHIP Duchouquet
SECTION 6-T-5-S-R-6-E LOT NO.
DATE 10-7-72 COMPUTED BY T.K. SURVEYED BY T.M.E.
SHEET NO. 1 OF 1

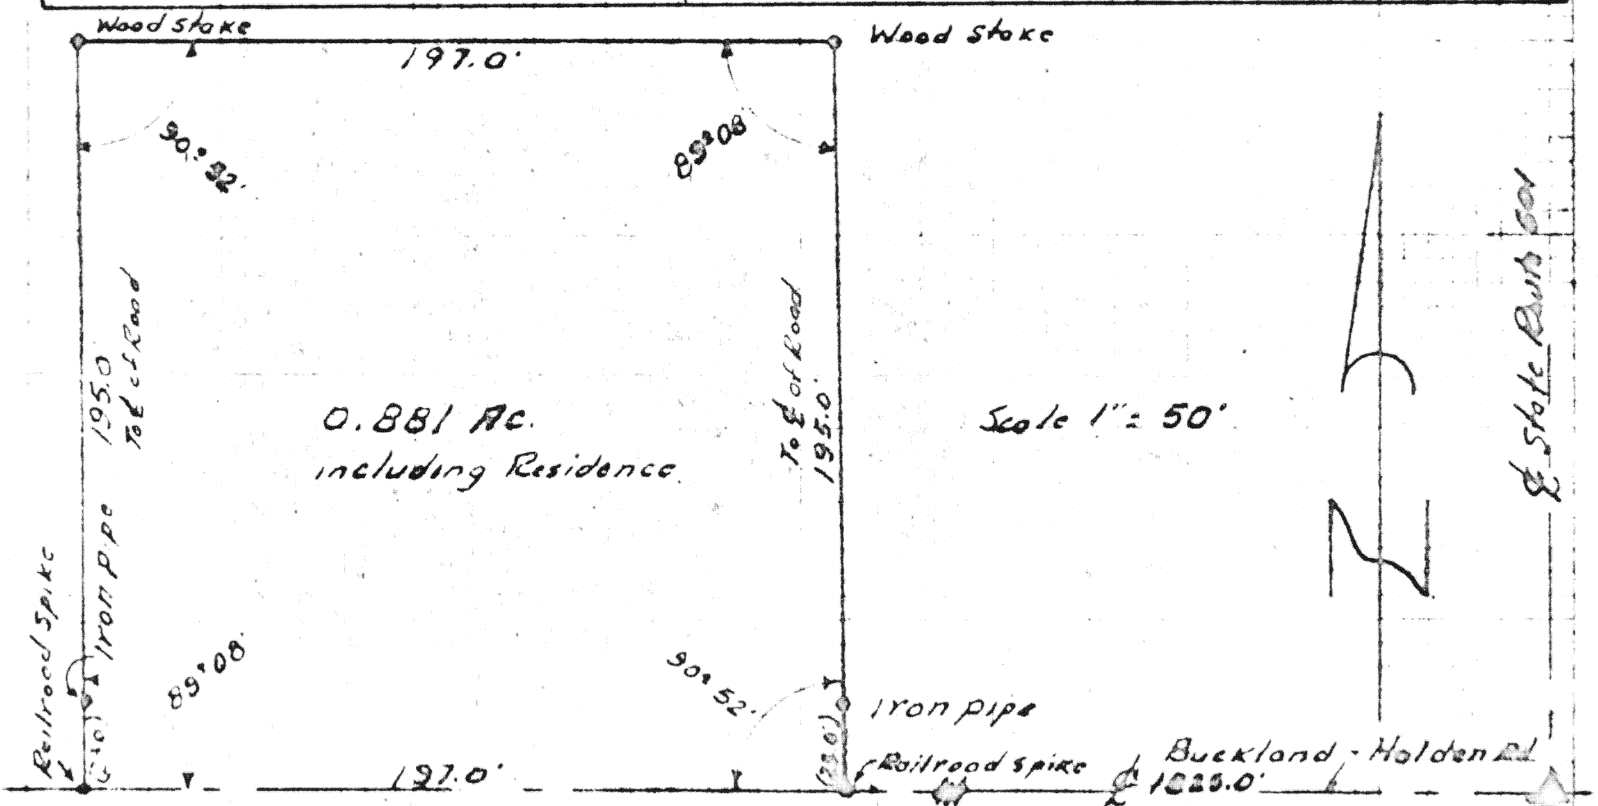

SURVEYORS DESCRIPTION

The following described tract of land is part of the Southeast Quarter of section 6 T-5-S-R-6-E Duchouquet Township, Auglaize County, Ohio, and is more particularly described as follows.

Commencing at the Southeast corner of the Southeast Quarter of Section 6 Duchouquet Township, Point being at the intersection of State Route 501 and the Buckland-Holden Road. Thence in a Westerly direction along the centerline of the Buckland-Holden Road 1825.0 feet to a Railroad Spike, this being the PLACE OF BEGINNING.

Thence continuing in a Westerly direction along the centerline of the Buckland-Holden Road 197.0 feet to a Railroad Spike.

Thence in a Northerly direction with an internal angle of $89^{\circ}08'$, 195.0 feet to a wood stake.

Thence in a Easterly direction with an internal angle of $90^{\circ}52'$, 197.0 feet to a wood stake.

Thence in a Southerly direction with an internal angle of $89^{\circ}08'$, 195.0 feet to the Railroad Spike in the center of the Buckland-Holden Road which was the PLACE OF BEGINNING.

The above described tract of land contains 0.881 acres more or less subject to all legal highways and easements of record.

Dwg # 75-1